
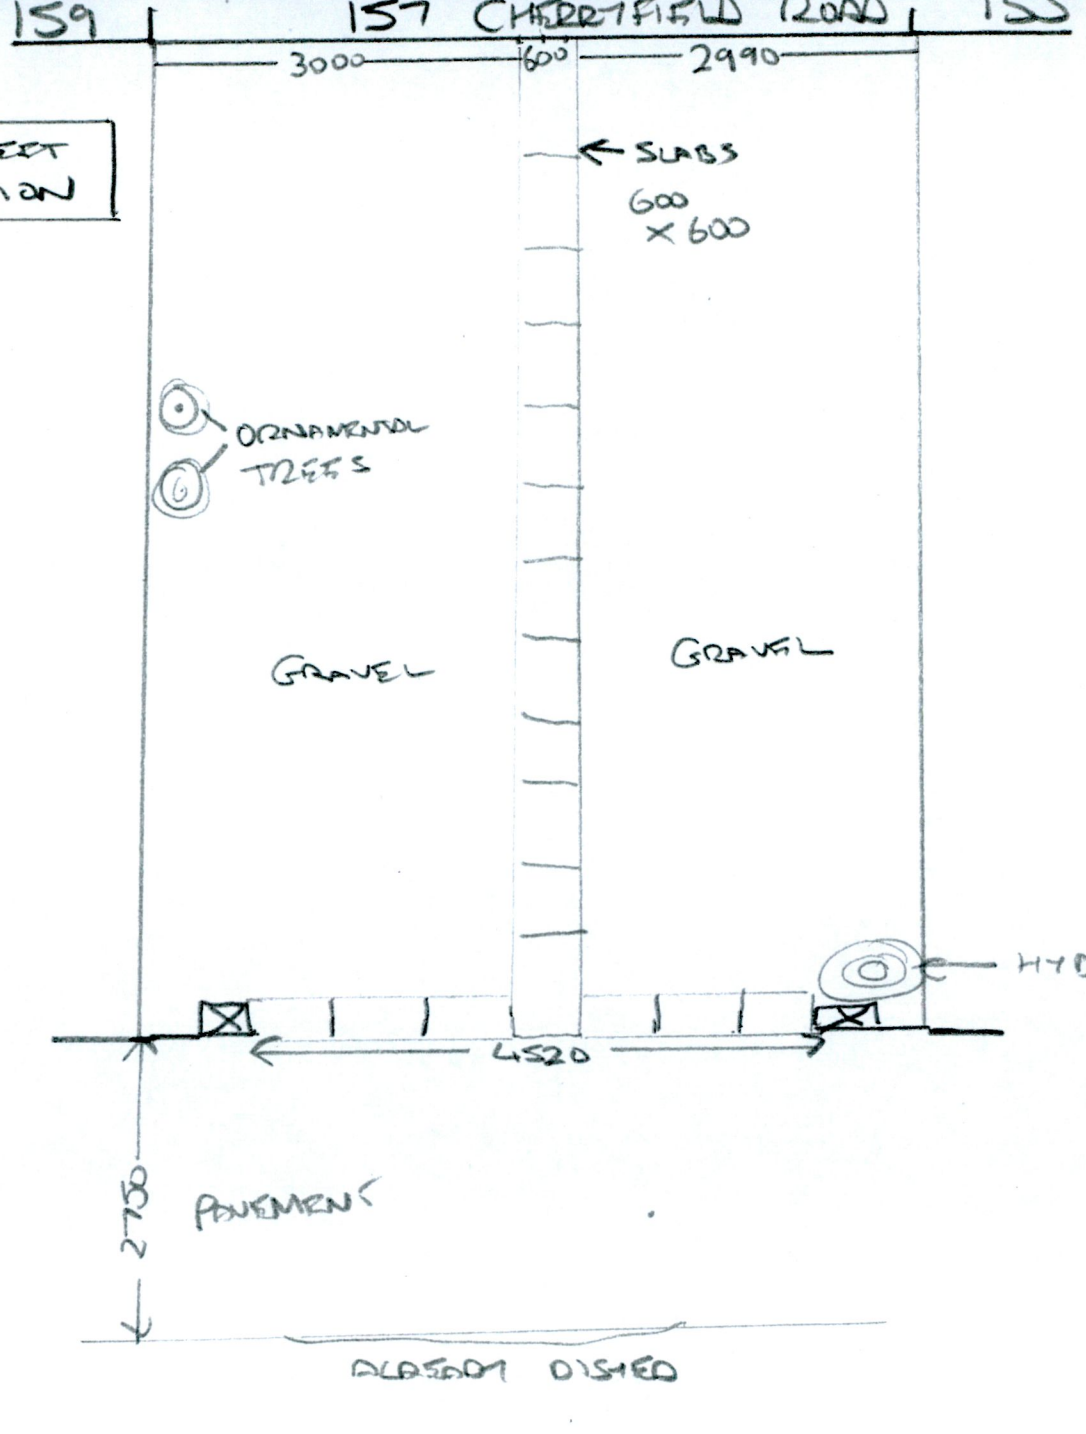


PREVIOUS STREET ELEVATION

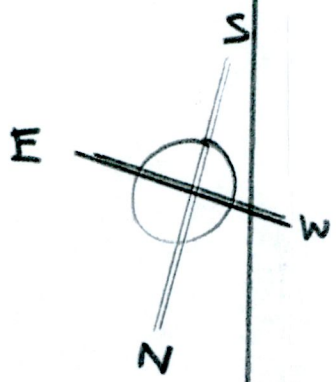

NEW STREET ELEVATION

PROJECT:
157 CHERRYFIELD ROAD DISPOSE

PREVIOUS AND NEW STREET ELEVATION

DRAWN BY APPLICANT
NOEL CULLIN

SCALE 1:16.67