



sheds floor plan
Sheds Floor Area 23.00 SqM = 247 Sq.Ft. approx.

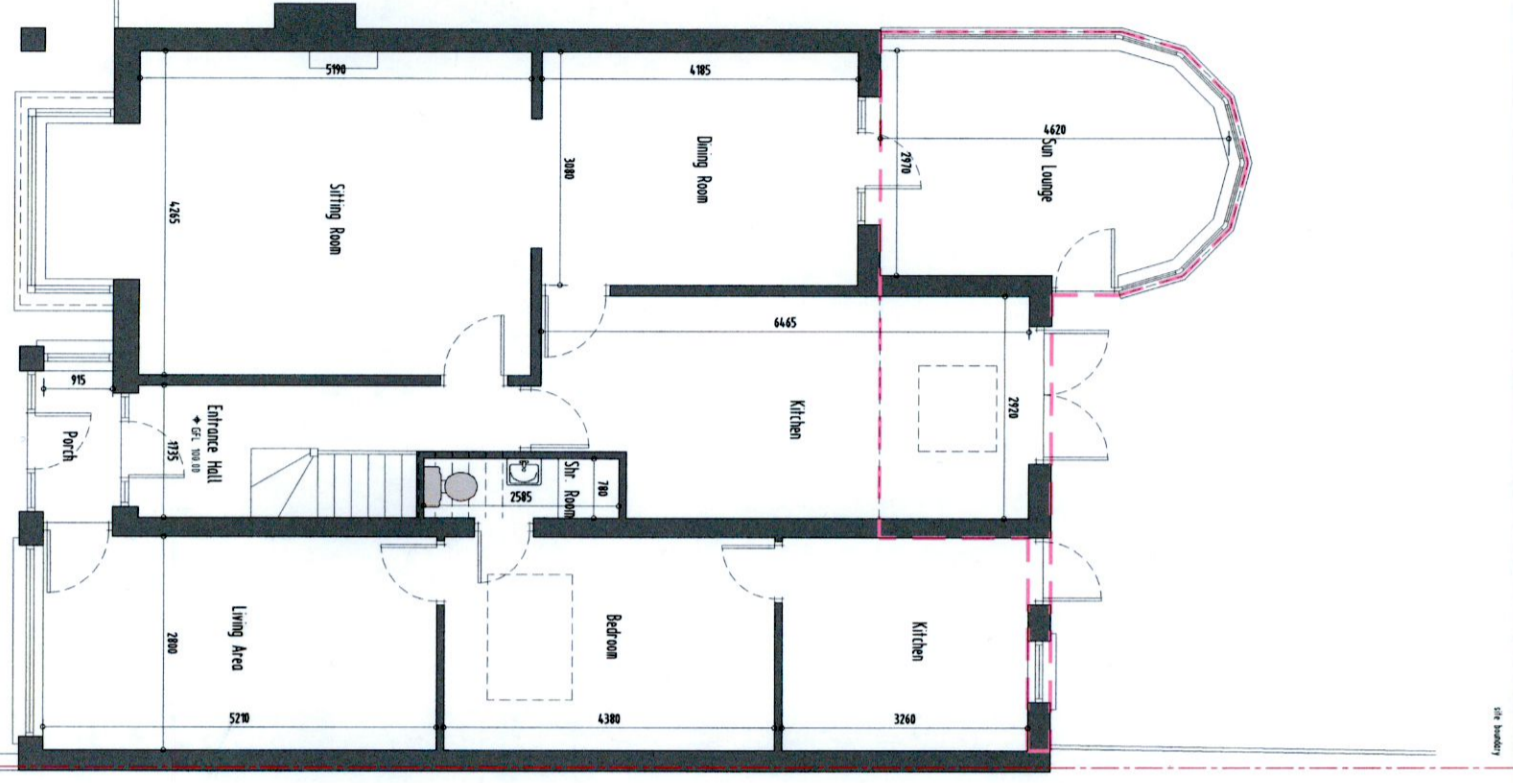


ground floor plan
Ground Floor Area 124.00 SqM = 1334 Sq.Ft. approx.
Total Habitable Area 182.40 SqM = 1923 Sq.Ft. approx.



first floor plan
First Floor Area 58.40 SqM = 589 Sq.Ft. approx.

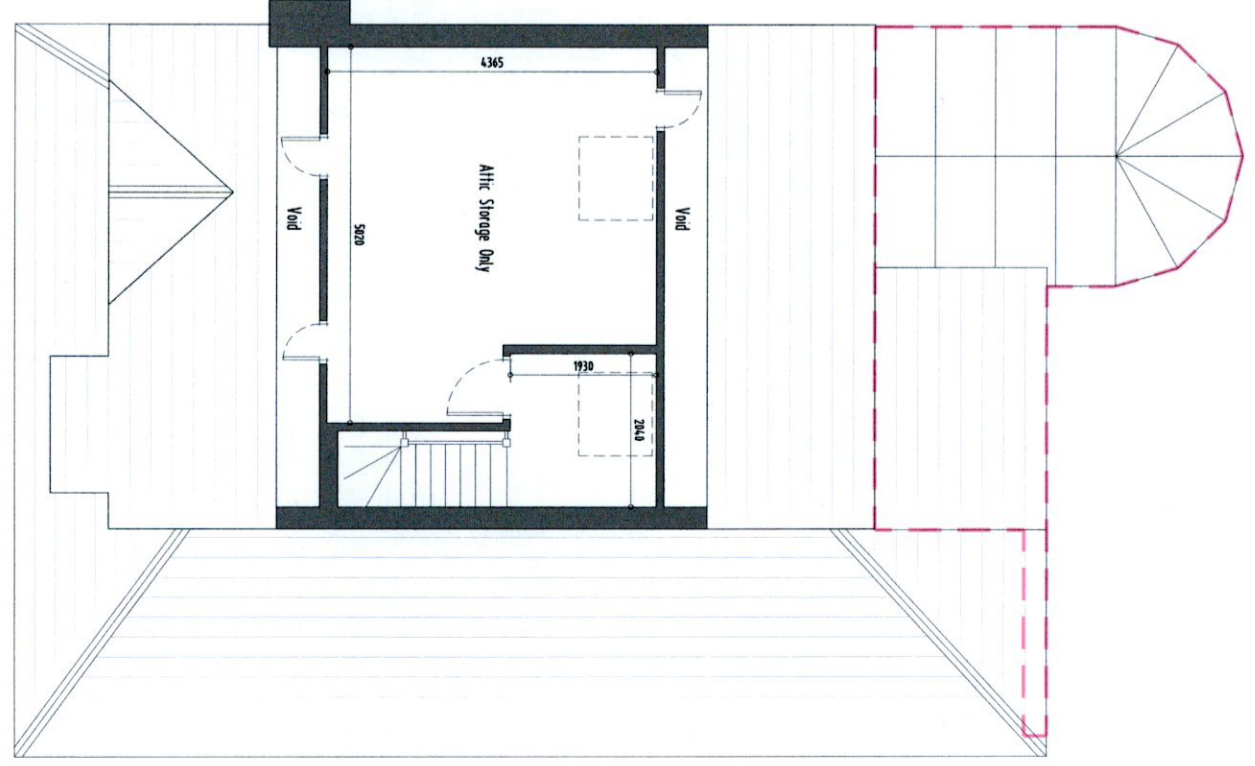

attic floor plan
Attic Floor Area 24.10 SqM = 259 Sq.Ft. approx. (NOT HABITABLE)

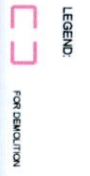

GENERAL NOTES:
THESE DRAWINGS ARE PREPARED FOR PLANNING PURPOSES ONLY.
ALL MEASUREMENTS ARE SHOWN IN METRIC.
ALL MEASUREMENTS TO BE CHECKED ON SITE PRIOR TO CONSTRUCTION.
DISCREPANCIES IN DIMENSIONS SHALL BE NOTICED TO THE ARCHITECT.
NO ALTERATIONS TO BE MADE TO THE DESIGN OR LAYOUT WITHOUT THE PRIOR CONSENT OF THE ARCHITECT.
ALL MATERIALS SHALL BE OF THE HIGHEST QUALITY AND SHALL BE SUITABLE FOR THE INTENDED USE.
ALL WORK SHALL BE DONE IN ACCORDANCE WITH THE RELEVANT BUILDING REGULATIONS AND ALL APPLICABLE STANDARDS.
ALL DIMENSIONS ARE THE RESPONSIBILITY OF THE MAIN CONTRACTOR.

GFL=100.00 Existing Finished Ground Floor level this



Revision No.	Date	Description	scale	date
1			1:100	may 22
2			drawn ckd	dig no.
3			ct	st
				22-16-10

planning issue