



NOTE: Drawings for planning permission only
 NOTE: Do not scale off drawings, check all drawing dimensions on site

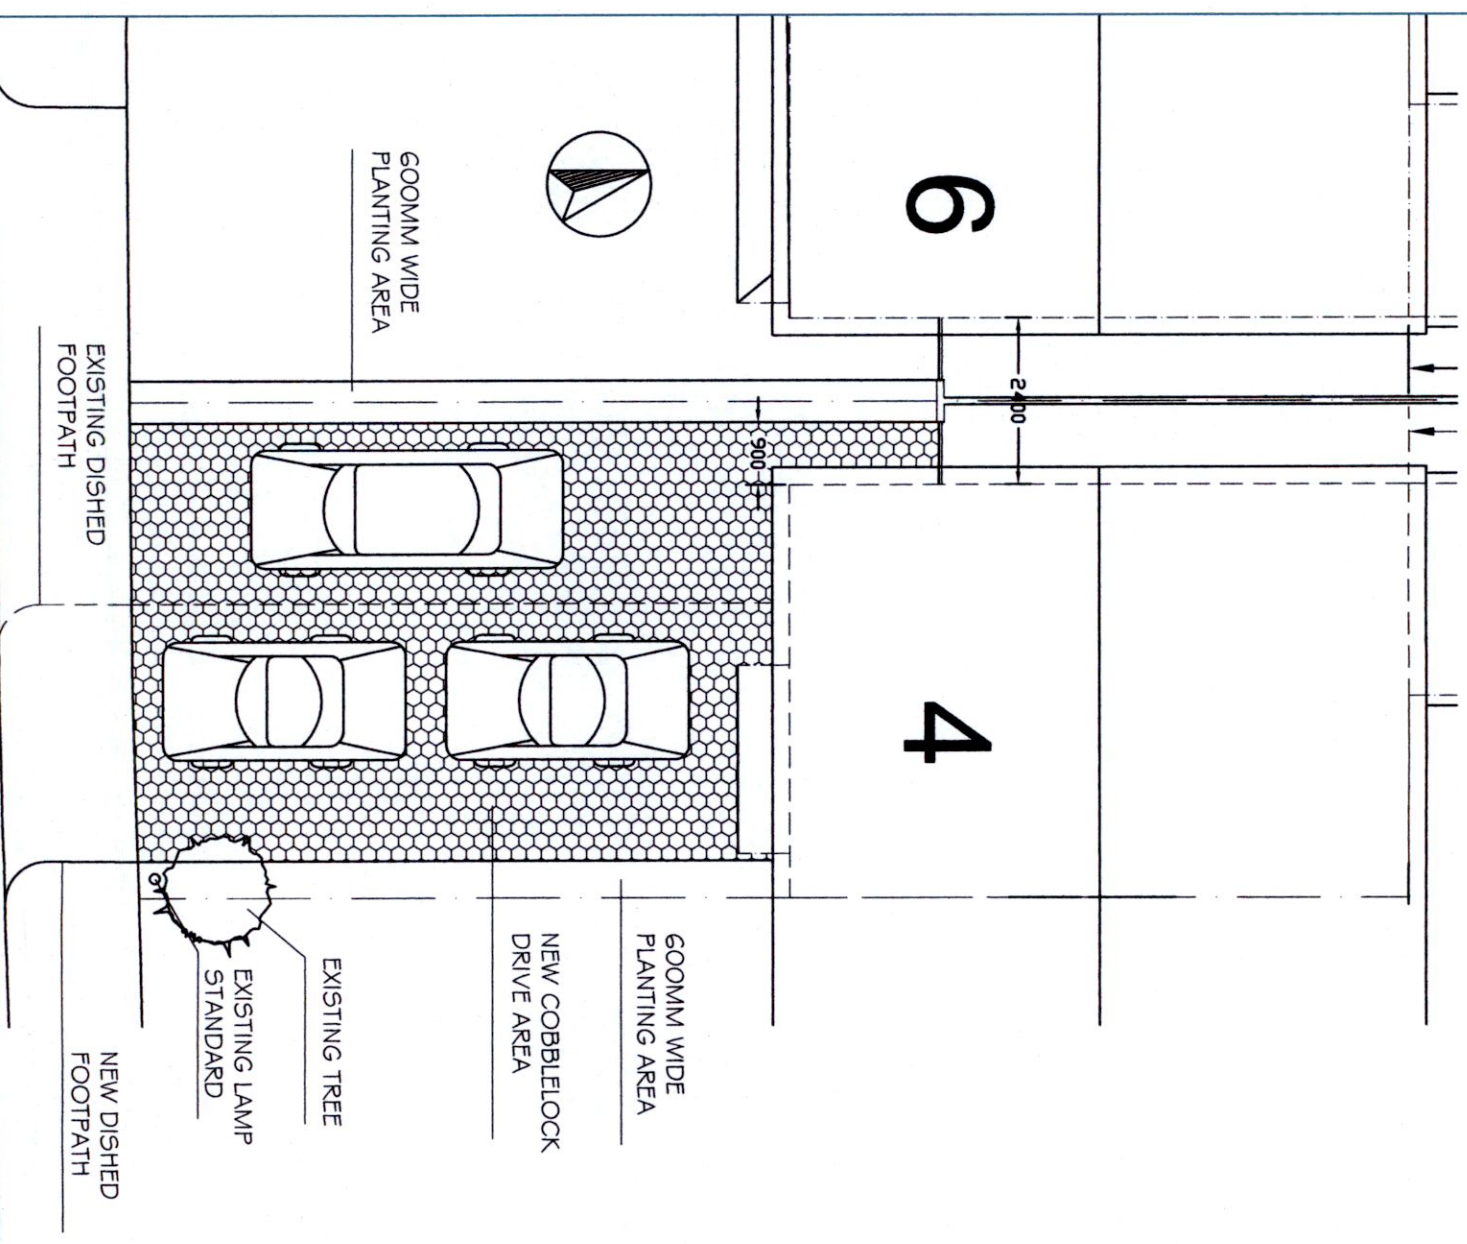

PROPOSED FRONT DRIVE scale: 1:100

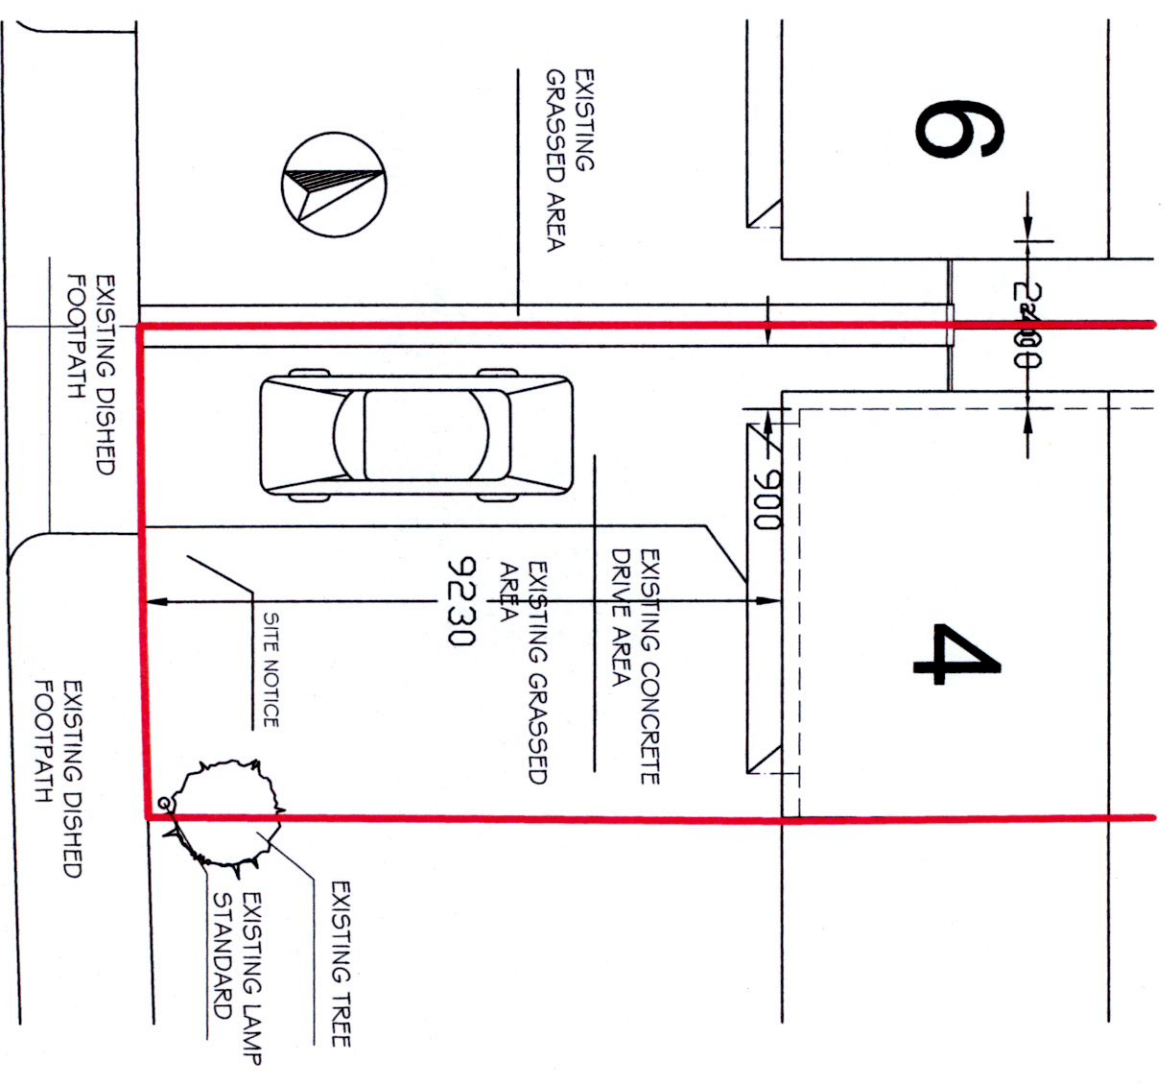

EXISTING FRONT DRIVE scale: 1:100

Itemref	Quantity	Title/Name, designation, material, dimension etc	Article No./Reference
Designed by J ROCHFORD	Checked by JR	Approved by - date 25/11/22	Scale 1:100
JOHN ROCHFORD JARRETTOWN CROSS DUNBOYNE CD MEATH TEL: 01 8015149			MRIDULI SHARMA 4 GRIFFEEN GLEN DRIVE LUCAN CO DUBLIN
File name Mridul Sharma			Edition 0 Sheet 4
Date 25/11/22			