


NOTE: Drawings for planning permission only
 NOTE: Do not scale off drawings, check all drawing dimensions on site

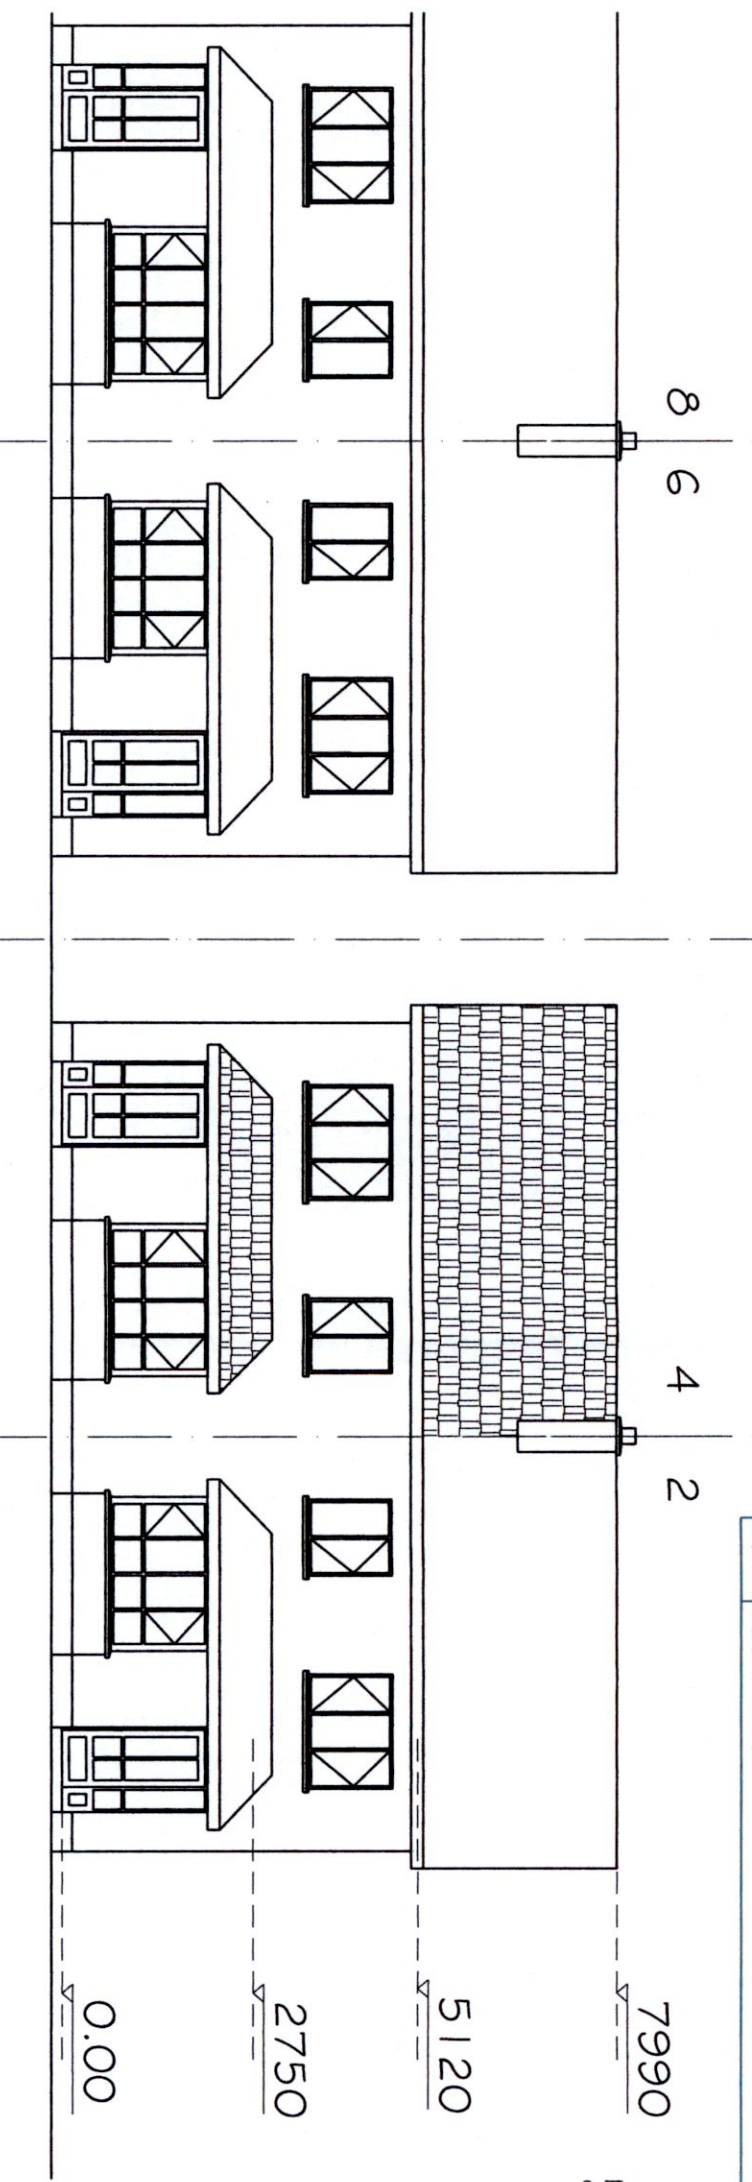

EXISTING SOUTH ELEVATION

NOTE:
 No changes to south elevation



PROPOSED SOUTH ELEVATION

Itemref	Quantity	Title/Name, designation, material, dimension etc	Article No./Reference
Designed by	J ROCHFORD	Checked by	JR
Approved by - date	25/1/22	File name	Mridul Sharma
Date	25/1/22	Date	25/1/22
Article No./Reference		Scale	1:100
Designed by	JOHN ROCHFORD JARRETSTOWN CROSS DUNBOYNE CO MEATH TEL: 01 8015149		
Checked by	MRIDUL SHARMA		
Approved by - date	4 GRIFFEEN GLEN DRIVE LUCAN CO DUBLIN		
Date		Edition	0
Article No./Reference		Sheet	7