




EXISTING EAST ELEVATION

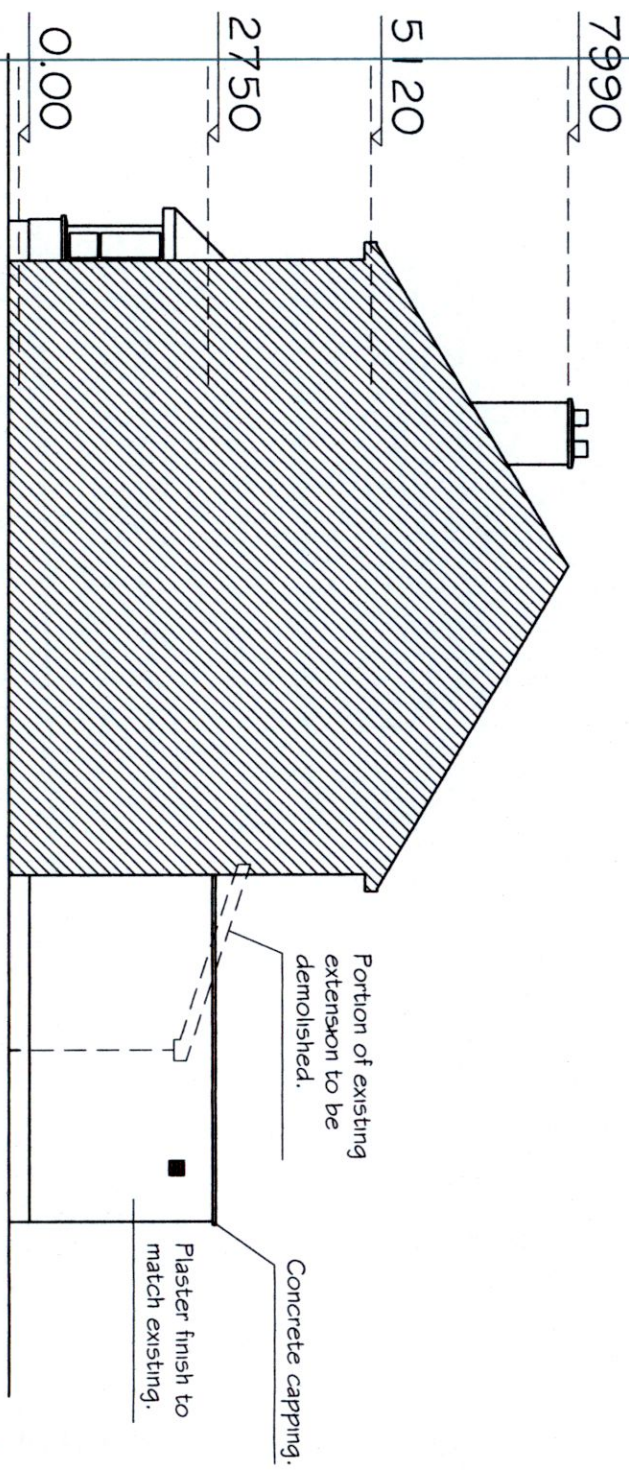

PROPOSED EAST ELEVATION

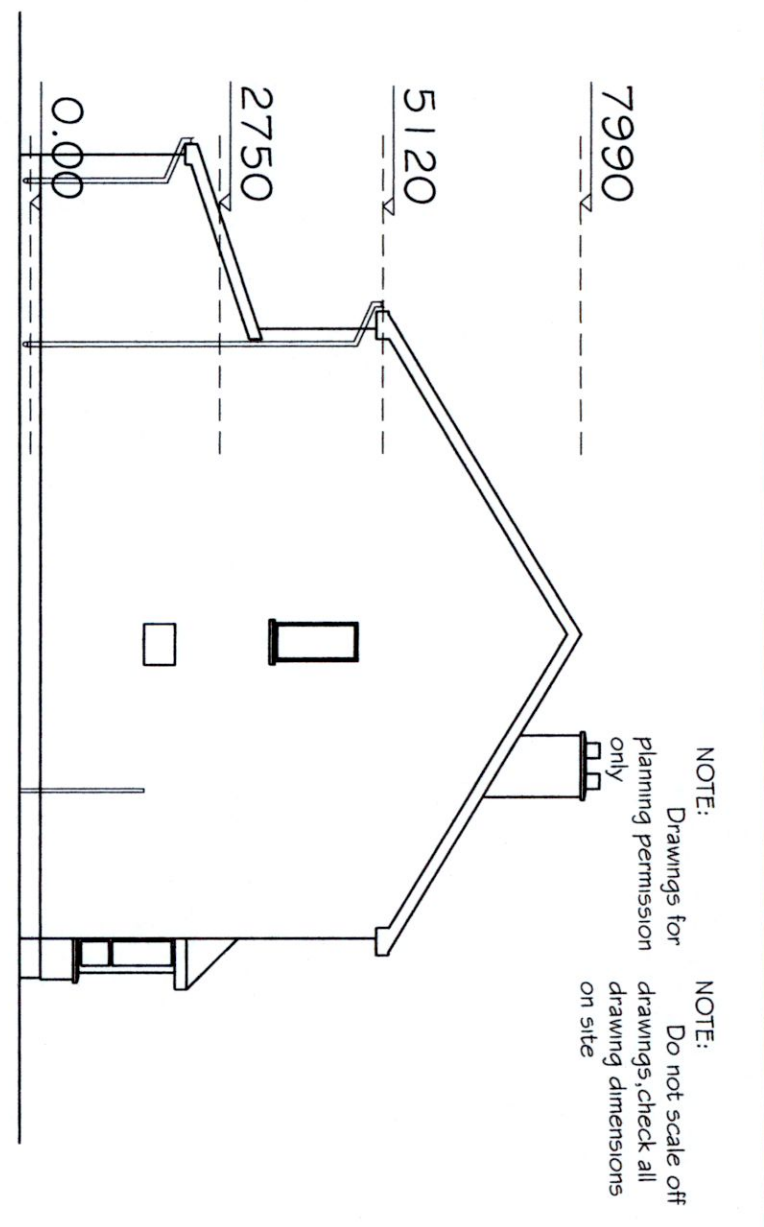

EXISTING WEST ELEVATION

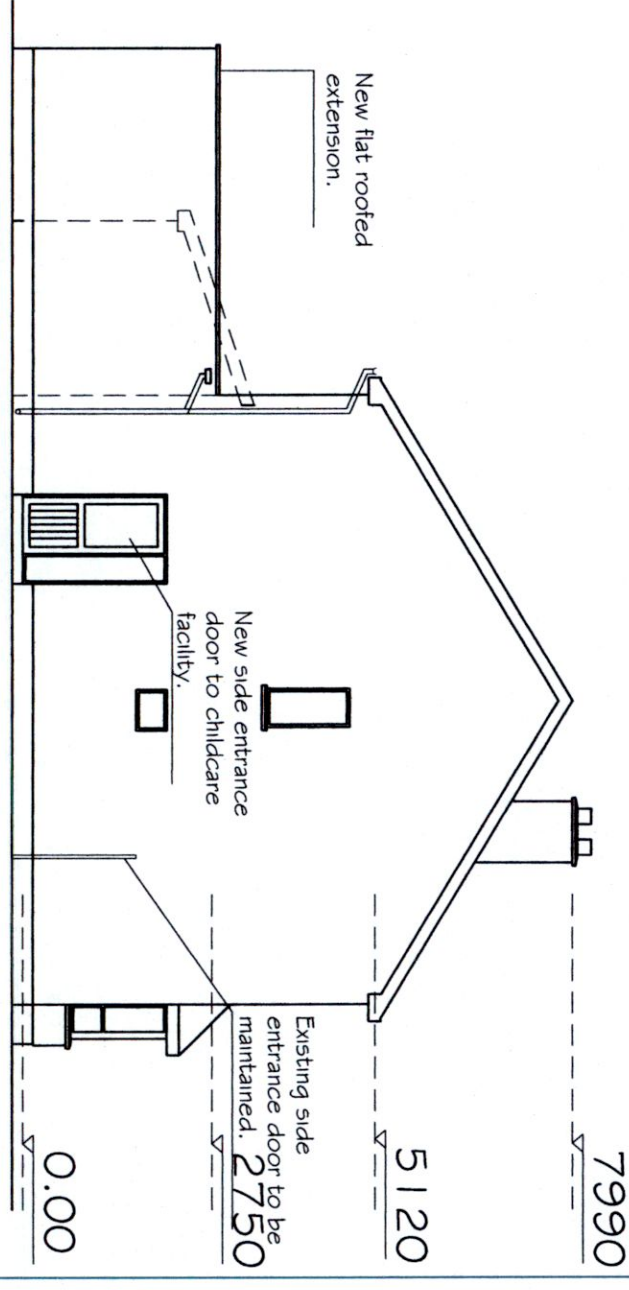

PROPOSED WEST ELEVATION

NOTE: Drawings for planning permission only  
NOTE: Do not scale off drawings, check all drawing dimensions on site

| Itemref   | Quantity         | Title/Name, designation, material, dimension etc | Article No./Reference                                     | Scale            |
|---|------------------|--|---|------------------|
| Designed by<br>J ROCHFORD   | Checked by<br>JR | Approved by - date<br>25/11/22                   | File name<br>Mridul Sharma                                | Date<br>25/11/22 |
| JOHN ROCHFORD<br>JARRETTOWN CROSS<br>DUNBOYNE CD MEATH<br>TEL: 01 8015149 |                  |  | MRIDUL SHARMA<br>4 GRIFFEEN GLEN DRIVE<br>LUCAN CO DUBLIN | Edition<br>0     |
|   |                  |  |   | Sheet<br>9       |