


**NOTES**  
 THIS DRAWING IS FOR PLANNING APPLICATION PURPOSES ONLY AND SHOULD NOT BE USED FOR BUILDING PURPOSES OR DETAILED BUILDING METHODS. ALL DIMENSIONS AND LEVELS ARE TO BE CHECKED ON SITE BY CONTRACTOR AND ANY DISCREPANCIES NOTIFIED TO THE ARCHITECT

DO NOT SCALE USE FIGURED DIMENSIONS ONLY  
 NOT FOR CONSTRUCTION

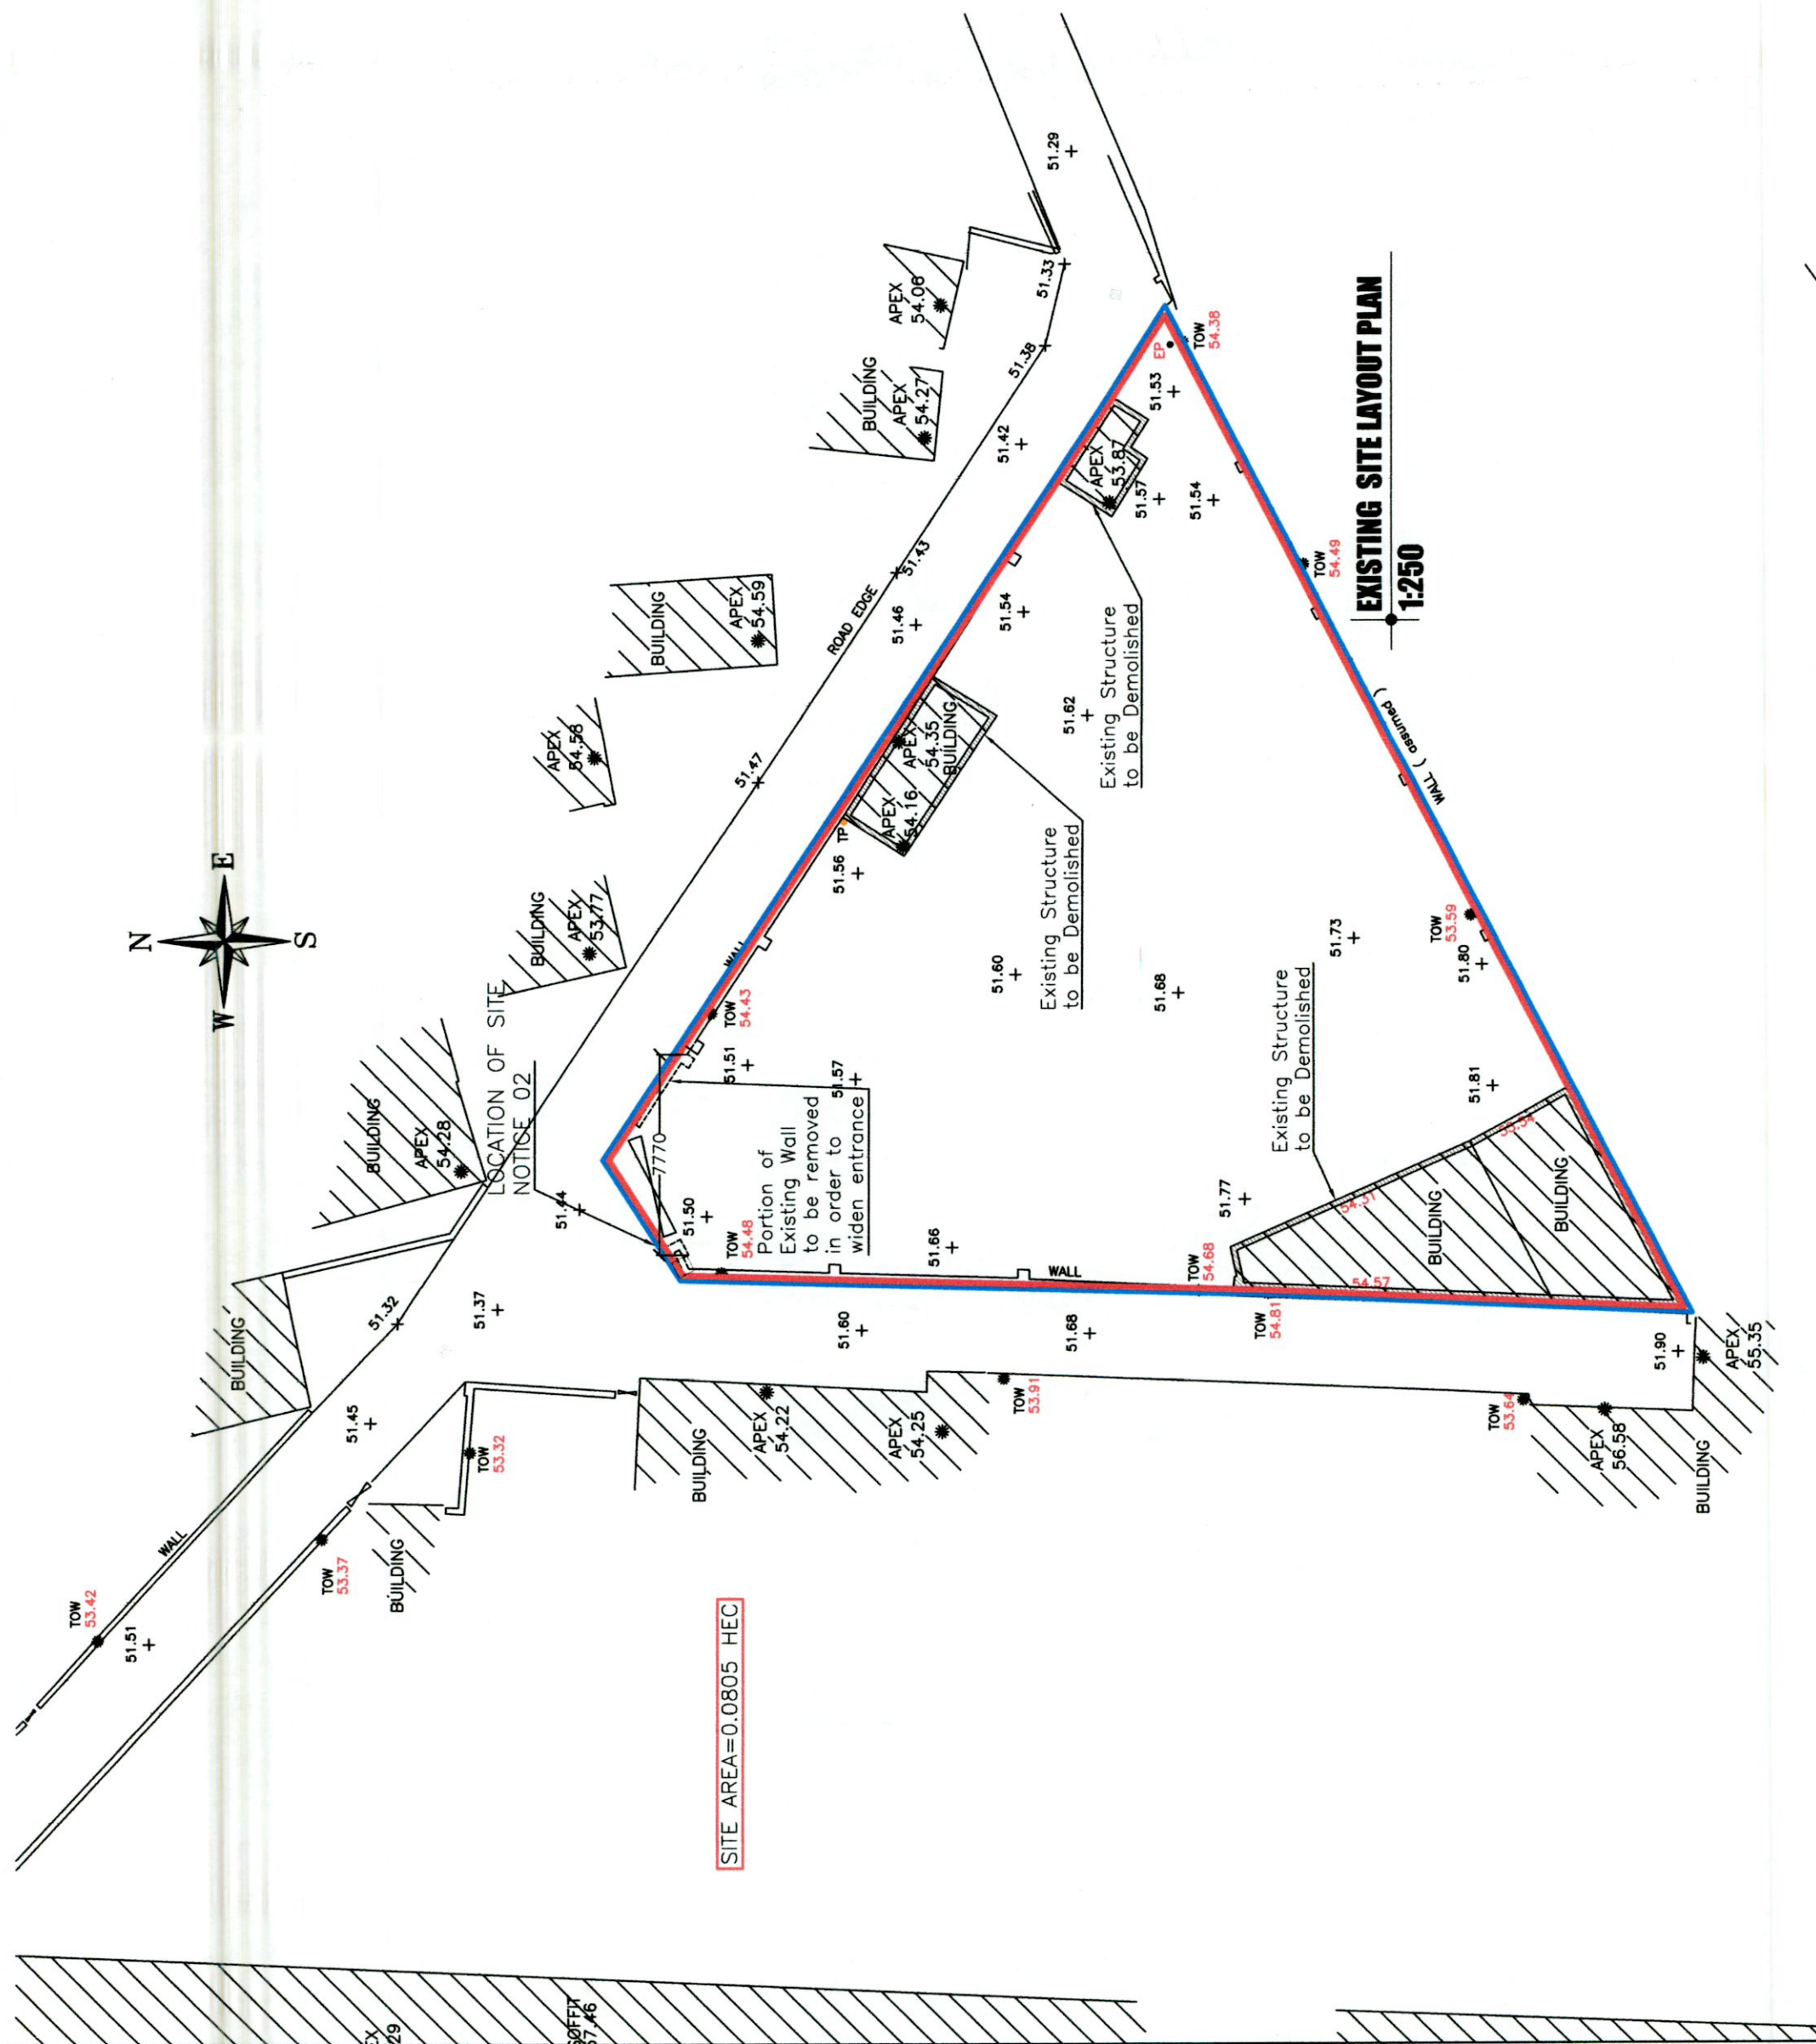

No.	Revision	Date

**Client**  
 Kristian Hogan, Ciara Dolan, & Jarlath and Kevin Dolan

**Project**  
 Proposed Development at the Townland of Perrystown, (laneway of Muckross Avenue), Perrystown, Dublin 12

<b>Title</b> EXISTING SITE LAYOUT PLAN (DEMOLITION)	<b>Scale</b> 1/250
<b>Date</b> DEC 2022	<b>Drawn By</b> B.K.
<b>ENGINEERS IRELAND</b>	<b>Drawing No.</b> PA002

Abbey Street, Ballyhaunis, Co. Mayo.  
 Tel : 0877743327  
 www.BKEngineeringDesign.com  
 bkengineeringdesign@gmail.com

**BK Engineering Design**