

Description:
=====

Digital Landscape Model (DLM)

Publisher / Source:
=====

Ordnance Survey Ireland (OSi)

Data Source / Reference:
=====

PRIME2

File Format:
=====

Autodesk AutoCAD (DWG_R2013)

File Na
=====

v_50305106_1.dwg

Clip Extent / Area of Interest (AOI):
=====

LLX,LLY= 701969.6771,727452.3948
LRX,LLY= 702215.6771,727452.3948
ULX,ULY= 701969.6771,727784.3948
URX,URY= 702215.6771,727784.3948

Projection / Spatial Reference:
=====

Projection= IREN95_Irish_Transverse_Mercator

Centre Point Coordinates:
=====

X,Y= 702092.6771,727618.3948

Reference Index:
=====

Map Series | Map Sheets
1:2,500 | 3388-B
1:2,500 | 3388-D

Data Extraction Date:
=====

Date= 29-Nov-2022

Source Data Release:
=====

DCMLS Release V1.158.114

Product Version:
=====

Version= 1.4

License / Copyright:
=====

Ordnance Survey Ireland 'Terms of Use' apply.
Please visit 'www.osi.ie/about/terms-conditions'.

© Ordnance Survey Ireland, 2022


Compiled and published by Ordnance Survey Ireland, Phoenix Park, Dublin 8, Ireland.

Unauthorised reproduction infringes Ordnance Survey Ireland and Government of Ireland copyright.

All rights reserved. No part of this publication may be copied, reproduced or transmitted in any form or by any means without the prior written permission of the copyright owners.

The representation on this map of a road, track or footpath is not evidence of the existence of a right of way.

Ordnance Survey maps never show legal property boundaries, nor do they show ownership of physical features.

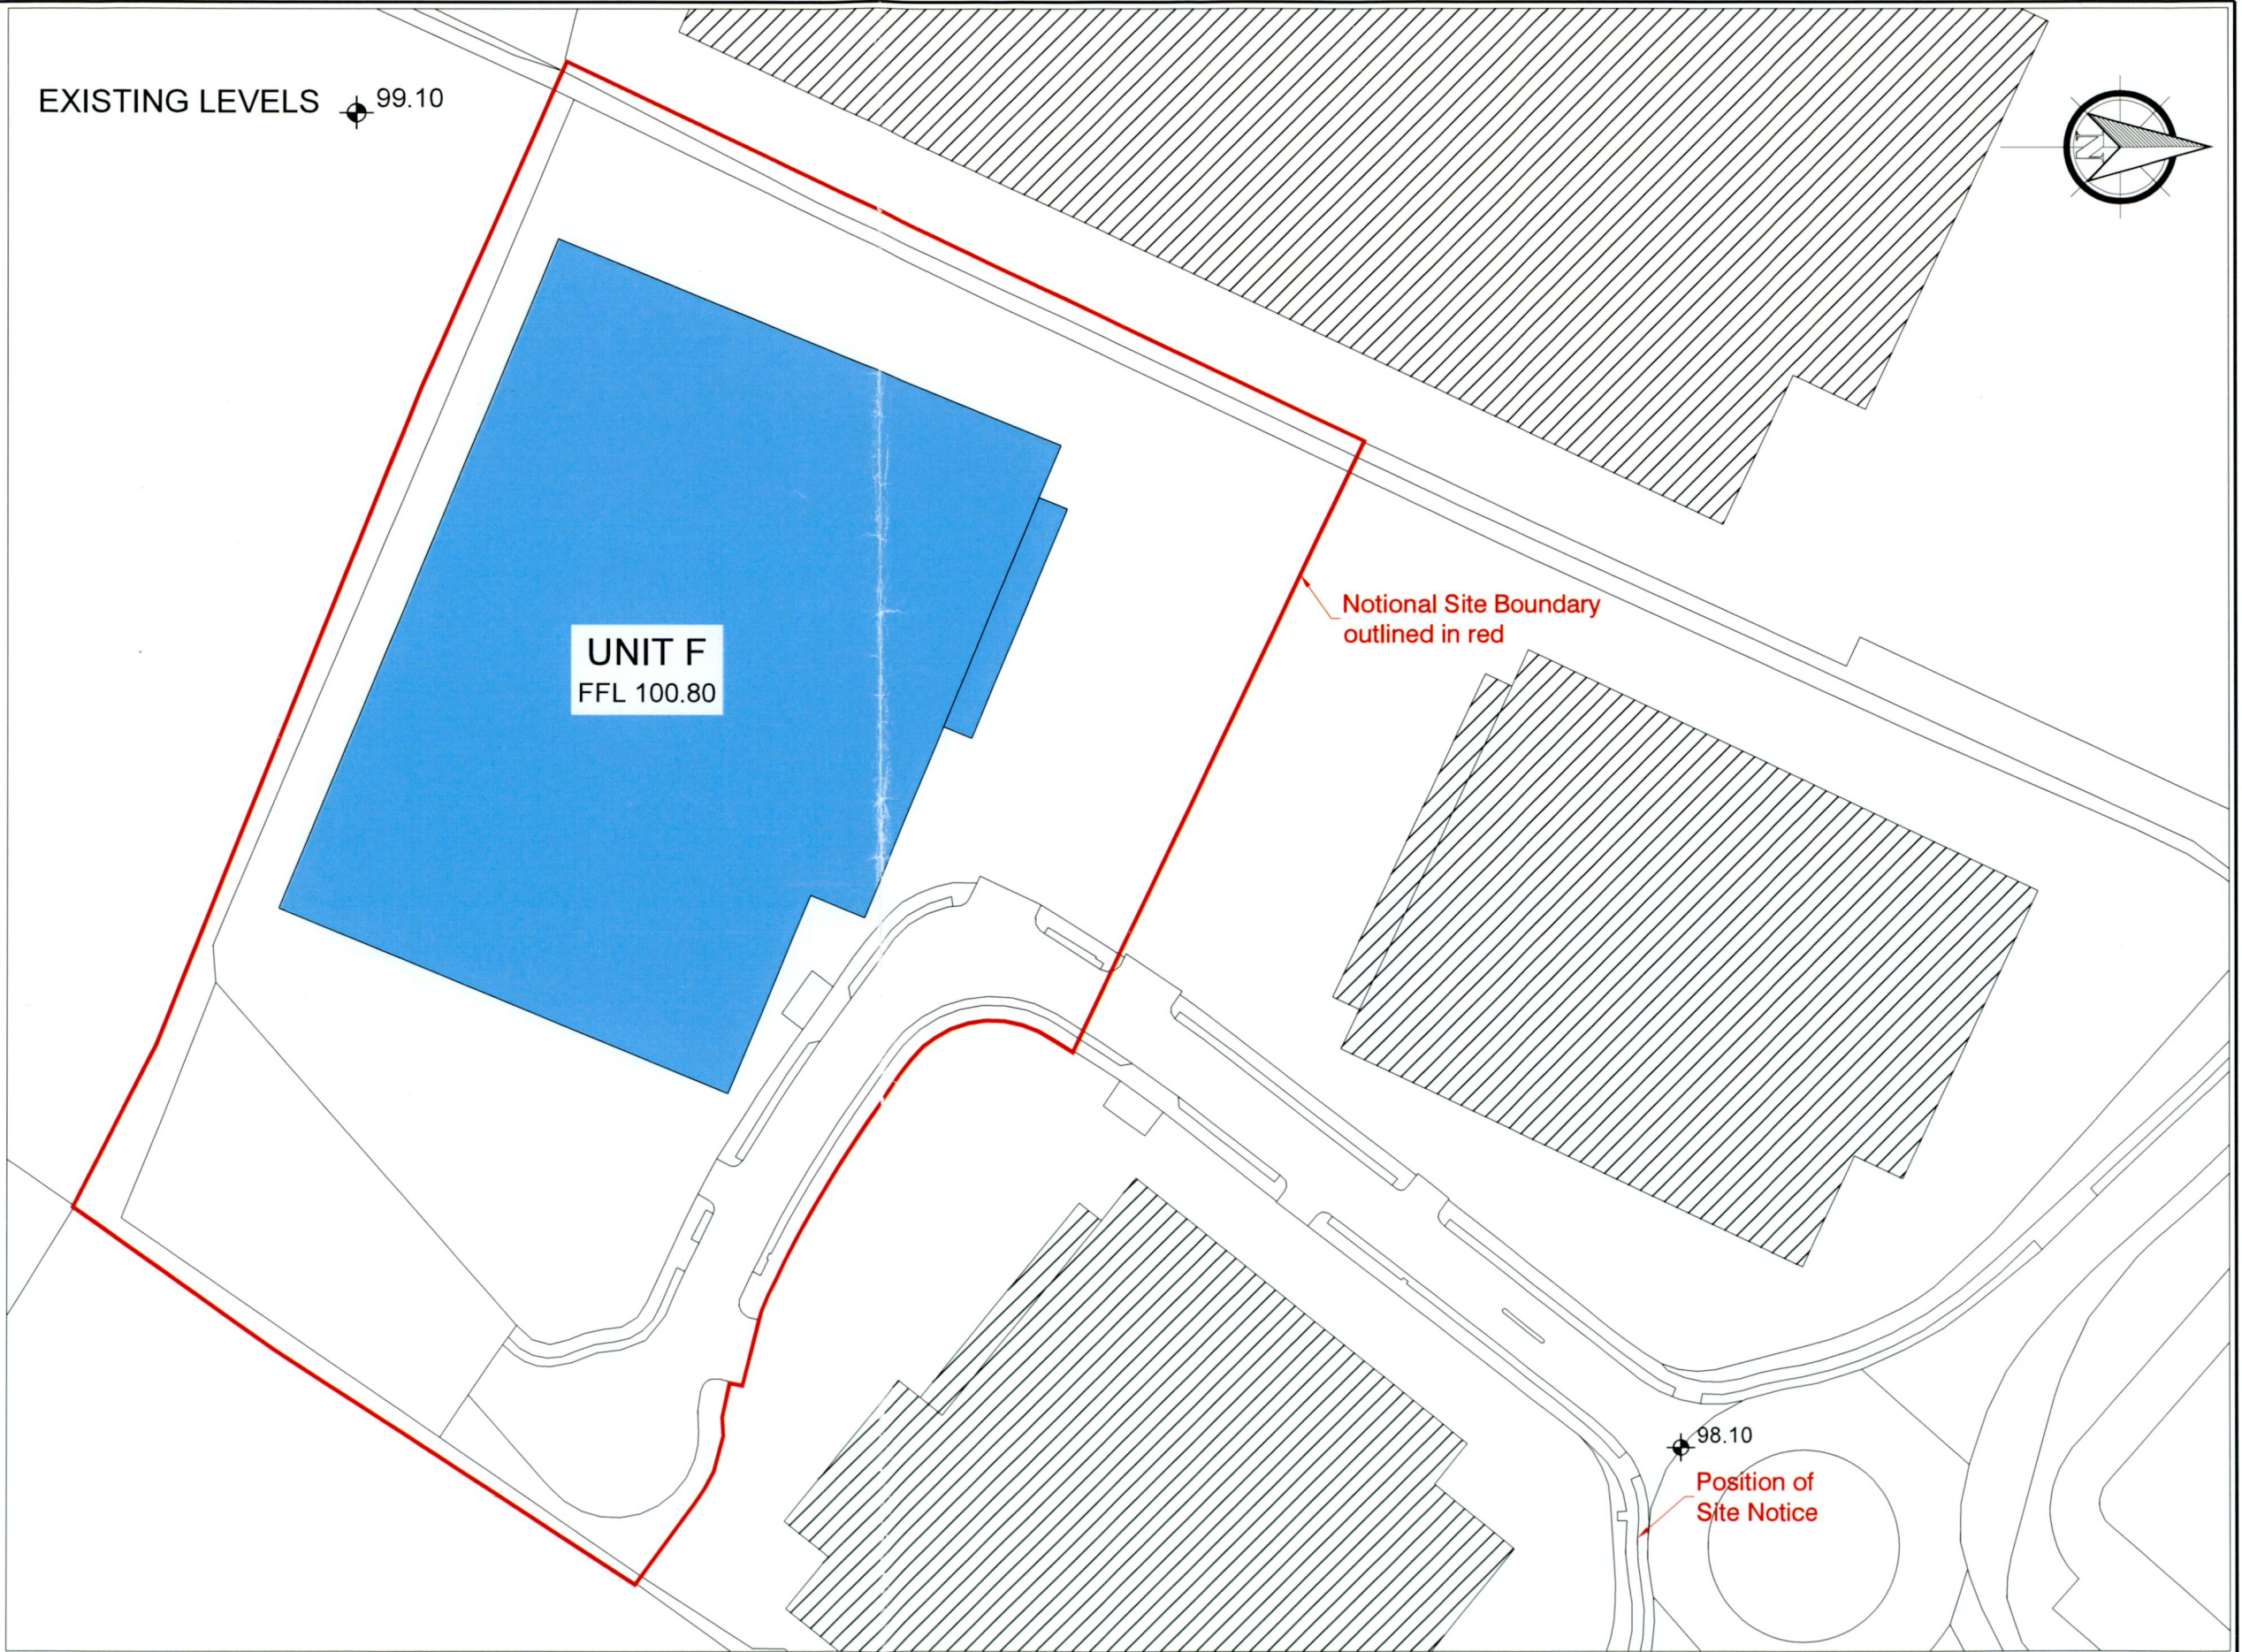

ISSUED FOR

PLANNING

© COPYRIGHT WYNNE CIVIL ENGINEERING LTD.

NOTES

REV	DATE	DESCRIPTION

PROJECT

Planning Application for New Signage at Unit F, Greenogue Logistics Park, Newcastle Road, Rathcoole, Co. Dublin - ALDAR TISSUES Ltd.

WCE Wynne Civil Engineering Ltd.
"Prague", Greenhills, Kll, Co. Kildare
Tel: 086-2735148 Fax: 01-4016882
E-mail: eolneng@gotree.injigo.ie

TITLE

SITE LOCATION MAP

JOB NO. REV

ARCHITECT

SCALE

1:1000

DATE

Dec 2022

DRAWING NO.

101P