


POSITION OF PROPOSED SIGNAGE, SEE DRAWING 104P FOR DETAILS




FRONT (NORTHERN) ELEVATION  
scale 1:200



SIDE (EASTERN) ELEVATION  
scale 1:200

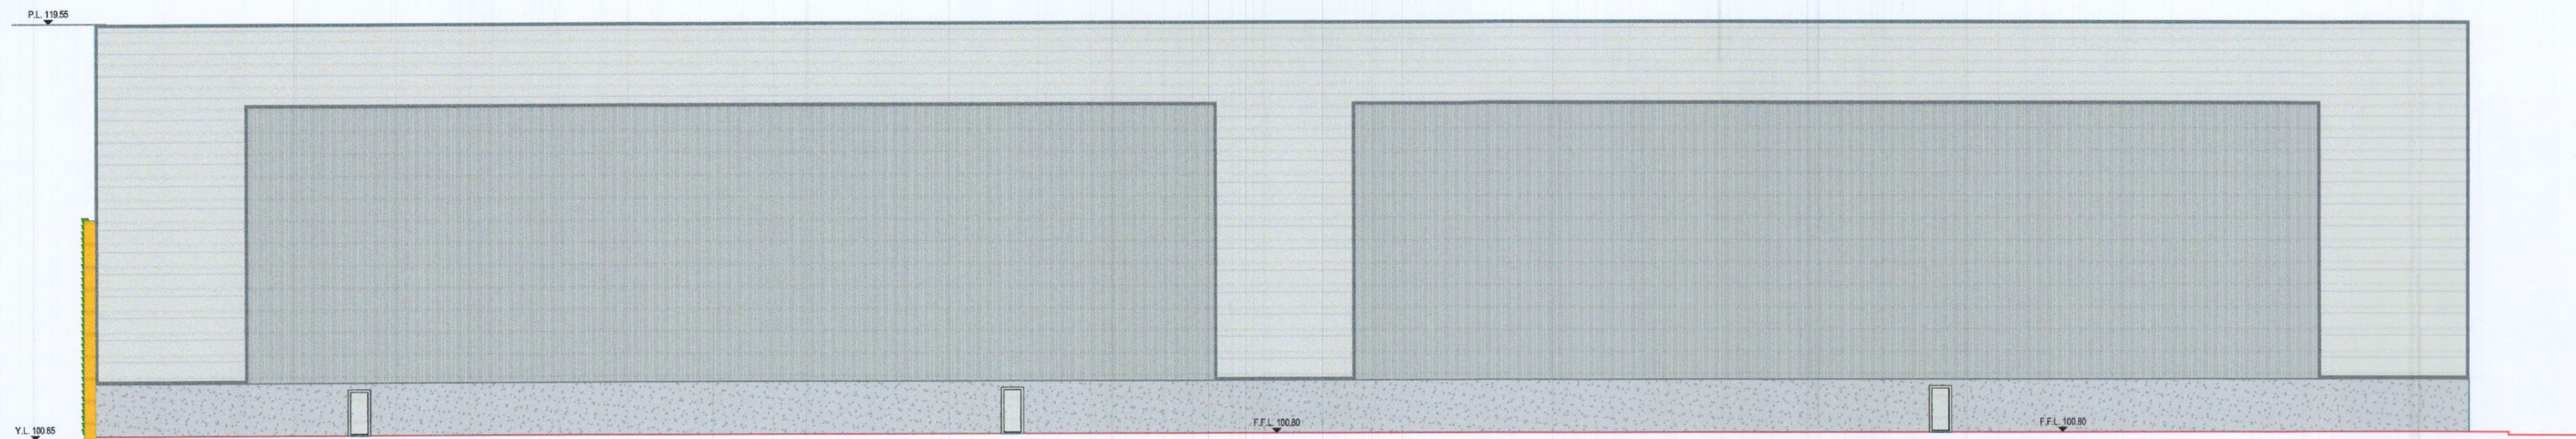

REAR (SOUTHERN) ELEVATION  
scale 1:200

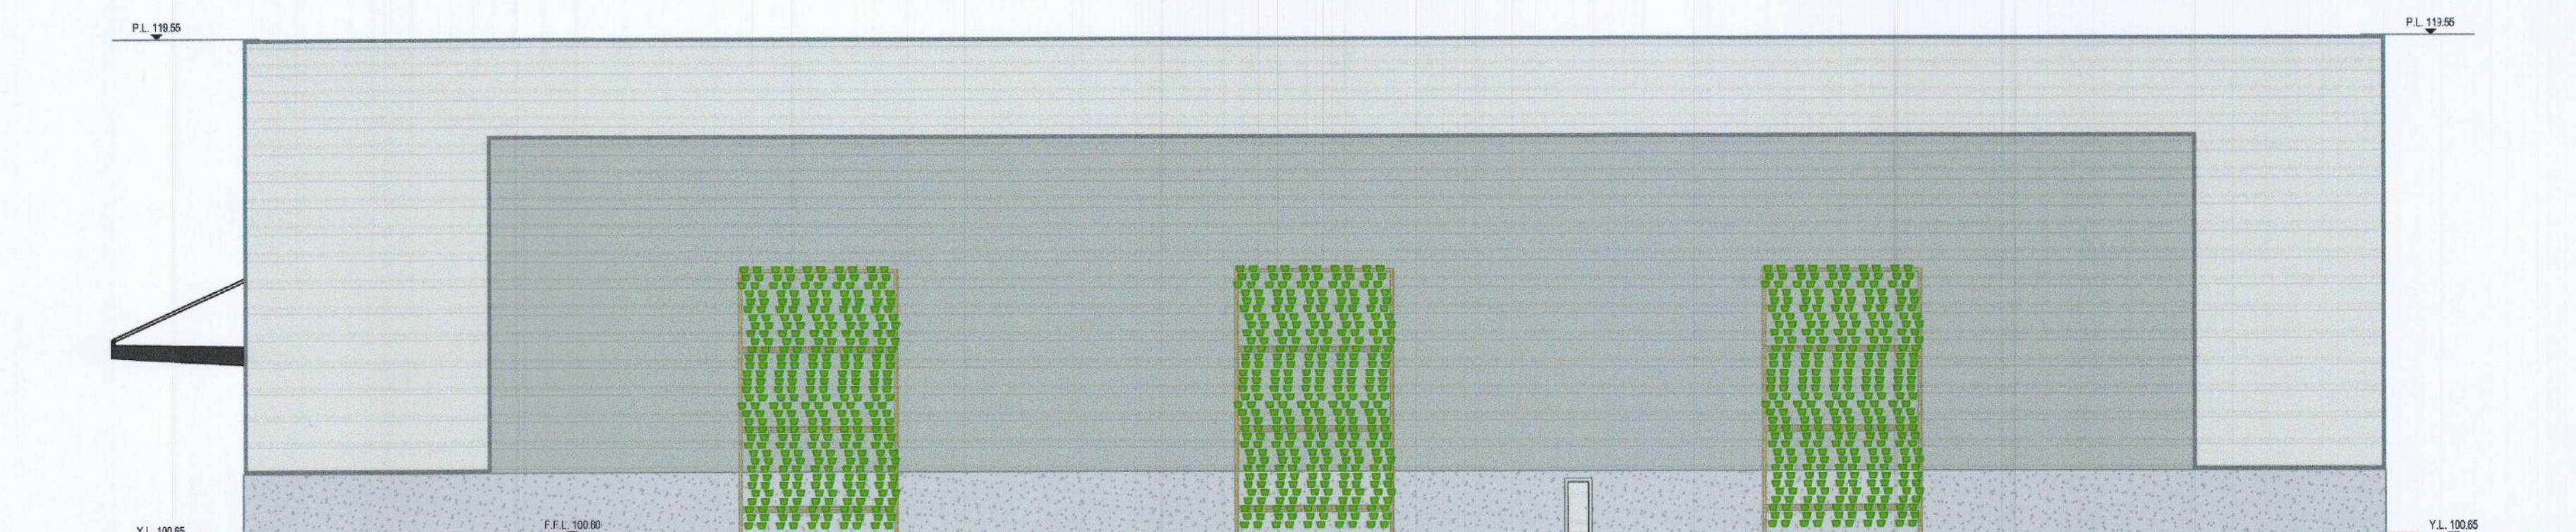

SIDE (WESTERN) ELEVATION  
scale 1:200

**PLANNING**  
07.12.2022

**Wynne Civil Engineering Ltd.**  
Consulting Engineers  
Greenhills, Kill, Co. Kildare  
T: +353 (0)86 2735148  
e: Eoin@wynneconsulting.ie

CLIENT NAME ALDAR TISSUES Ltd.		JOB NAME New Signage at Unit F, Greenogue Logistics Park, Newcastle Road, Rathcoole, Co. Dublin			
DRAWING NAME Elevations					
DRAWING No. 103P	REVISION	SHEET SIZE A1	SCALE 1:200	DATE Dec 2022	DRAWN BY EW