



Proposed layout of outhouse in rear garden

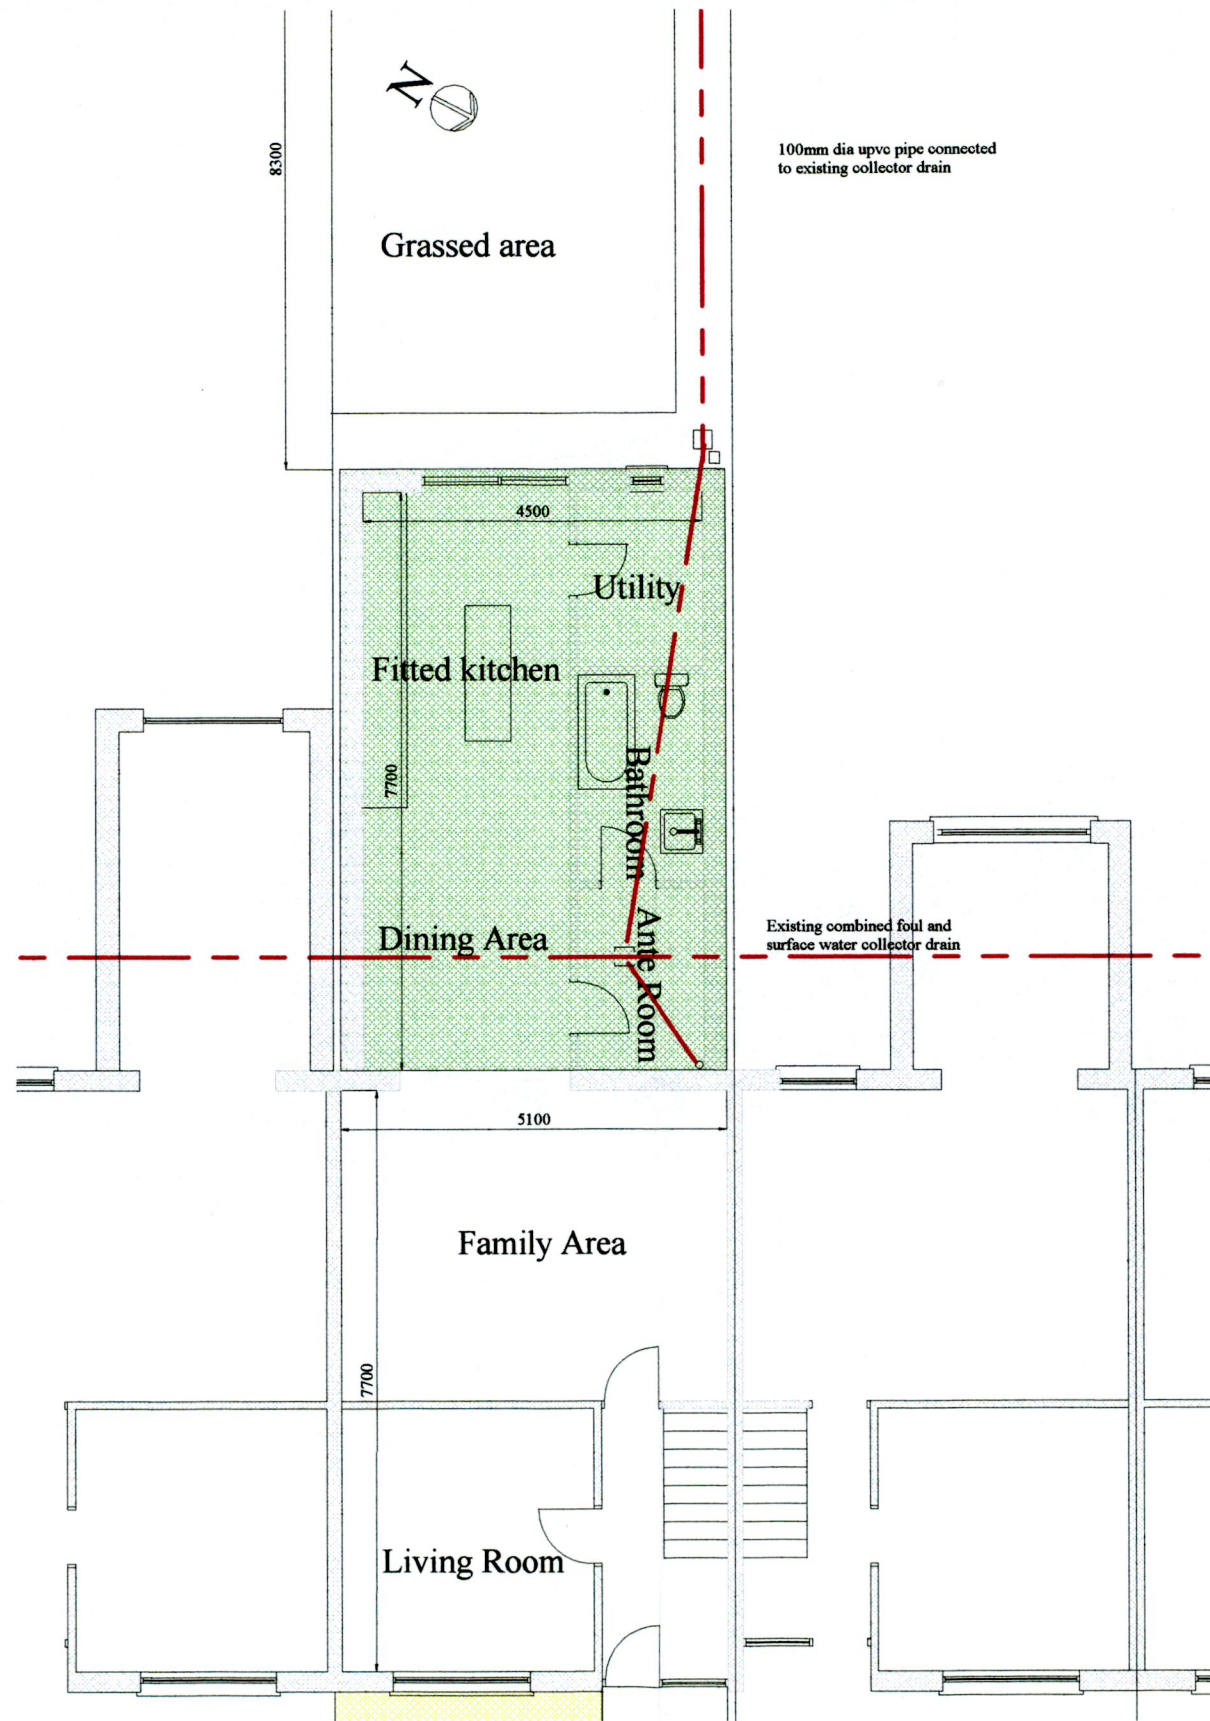

Layout of extension to rear

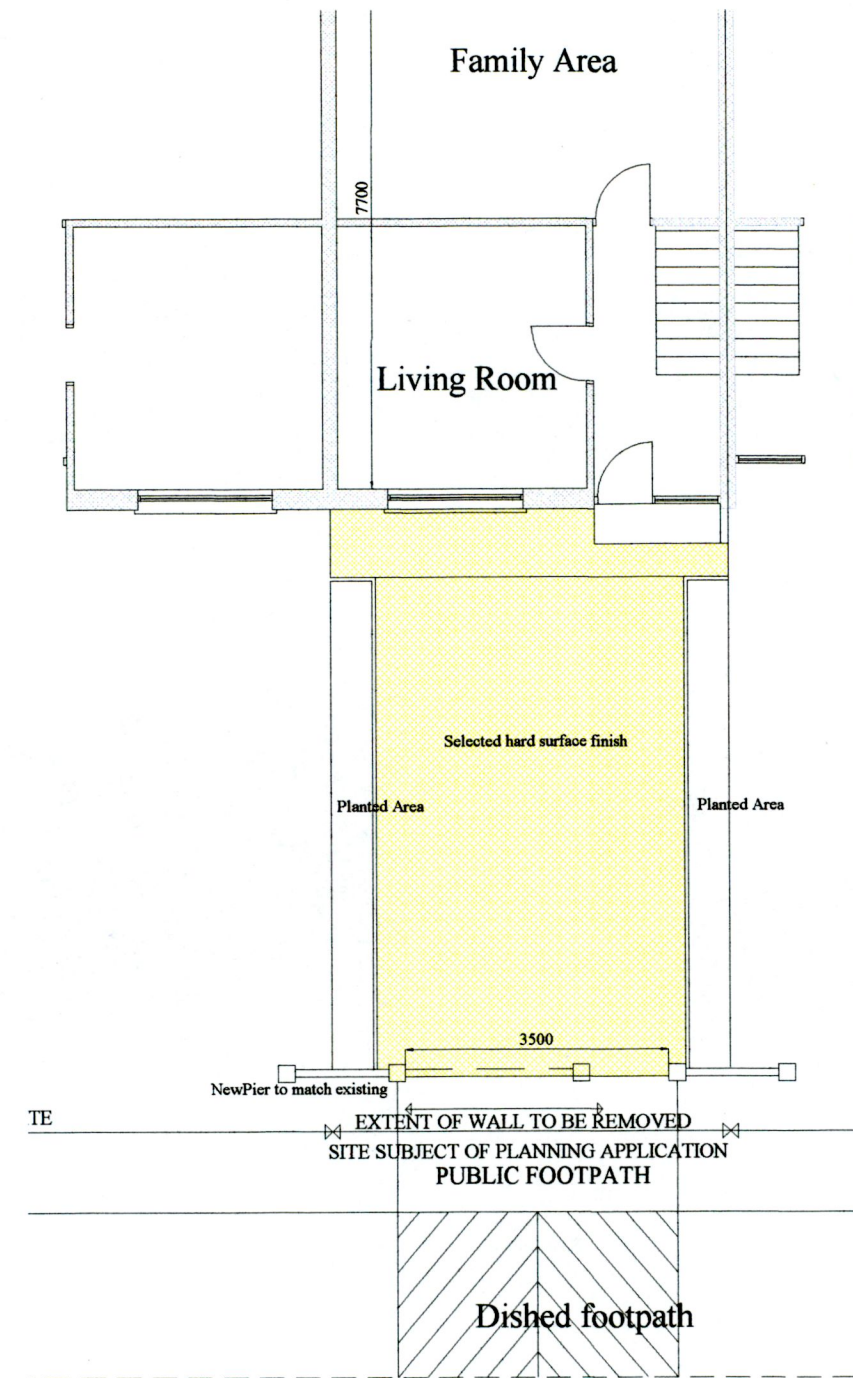

Layout of hardstanding area to front

- Permission
- Retention

Drawing Status						
Planning						
Project: 70 St. Joseph's Road, Greenhills, Dublin 12						
Client: Danio Joseph						
Title: Plans						
SCALE	DATE	DRAWN	CHECKED	JOB NO.	DRG No.	REV
1:100	DEC 2022			2204.27	PP 03	A
James M. Briscoe BArch FRIAI 68 Carrickhill Road, Portmarnock, Co. Dublin						
TEL 087 2331168 EMail: james@briscoe@gmail.com						