


Section through Outhouse

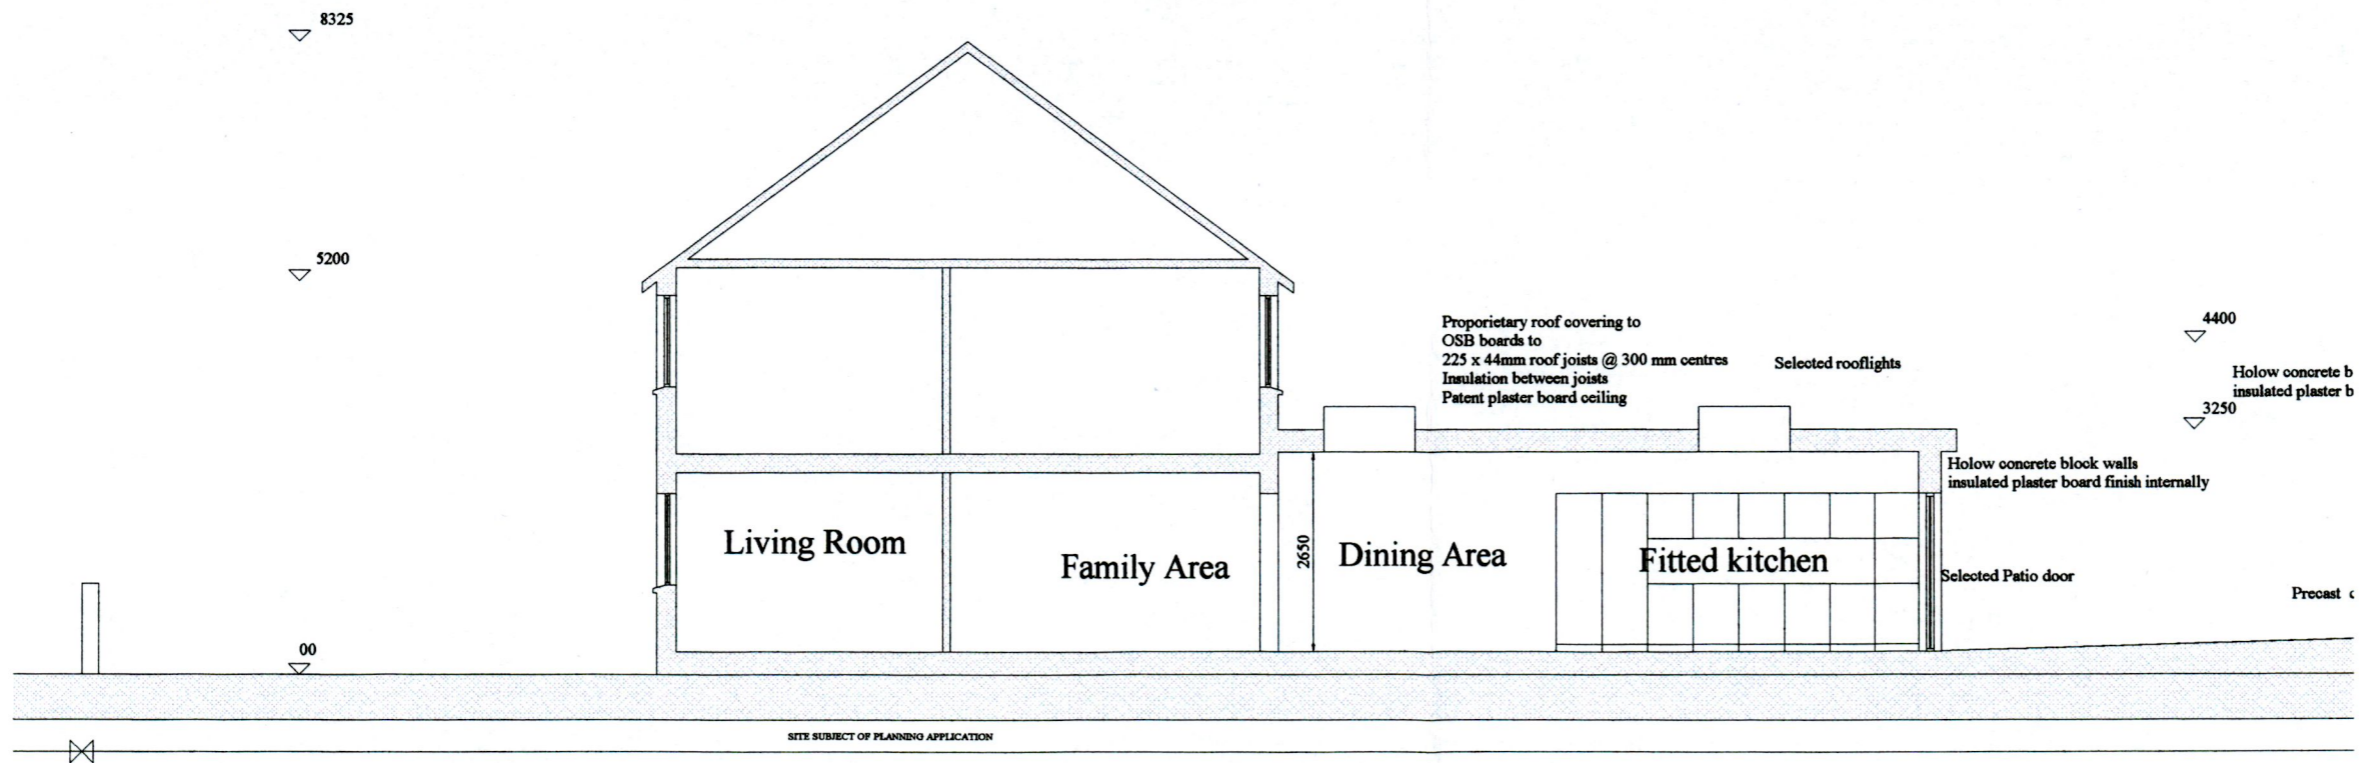

Section through House and extension

Drawing Status						
Planning						
Project: 70 St. Joseph's Road, Greenhills, Dublin 12						
Client: Danio Joseph						
Title: Sections						
SCALE	DATE	DRAWN	CHECKED	JOB No	DRO No	REV
1:100	DEC 2022			2204.27	PP 05	A
James M. Briscoe BArch FRIAI 68 Carrickhill Road, Portmarnock, Co. Dublin						
TEL 087 2331168 EMAIL jamesbriscoe@gmail.com						