





01 Site Location Map
PA-001-1 1:1000

ISSUED FOR PLANNING ONLY, NOT FOR CONSTRUCTION

NOTES:
Do not scale from this drawing.
Any discrepancies found on site to be reported to Darmody Architects immediately.
Any discrepancies found on drawings to be reported to Darmody Architects immediately.
Refer to engineering drawings for structural details.
All dimensions sized to blockwork.

Rev.	Description	Date	Initials

DRAWING KEY	
	Delineates Site Boundary
	Delineates Area within Applicant's Ownership

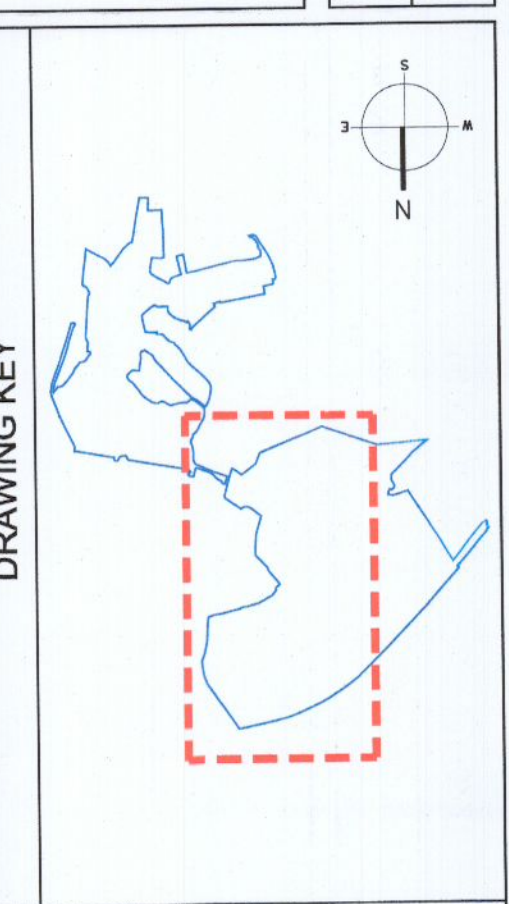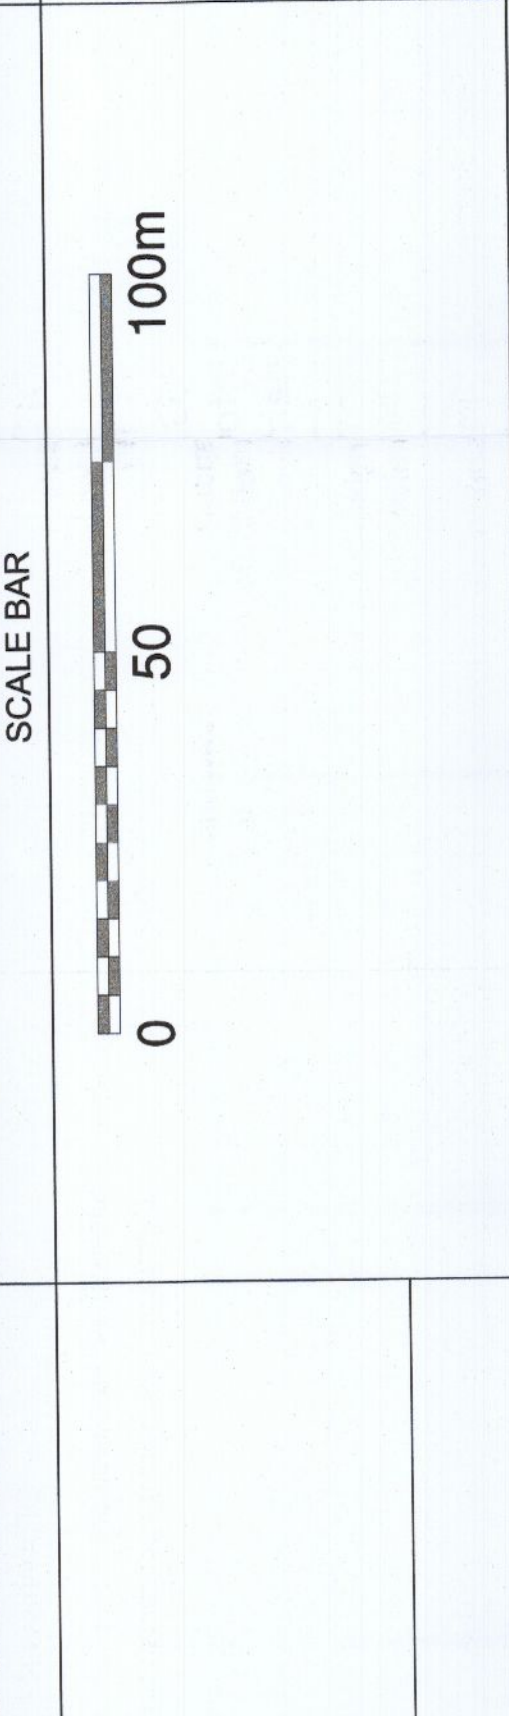

darmody architecture
91 Townsend Street, Dublin 2
353 1 672 9907
info@darmodyarchitecture.com
darmodyarchitecture.com

creative innovative flexible

Rev. No. Scale 1:1000 @ A0 Date 25/11/2022 Dm. By Seán Barrett Chd. By Tim Darmody Issue PLANNING

Project: Proposed Cemetery, Citywest Hotel, and Convention Centre, Saggart, Co. Dublin.
Title: Site Location Map Subject Site (Parcel 1)
Client: Cape Wrath Hotel Unlimited.
Dwg. No. PA-001-1 Job No. 22007

S.I. COPYRIGHT LICENSE NO. A8826222
PLANNING SURVEY AREA AND GOVERNMENT OF IRELAND
TM CENTRE COORDINATES: 76617, 77256
XREF'S
CAD REF.