



SECTION CC' - Scale 1:200



SECTION DD' - Scale 1:200

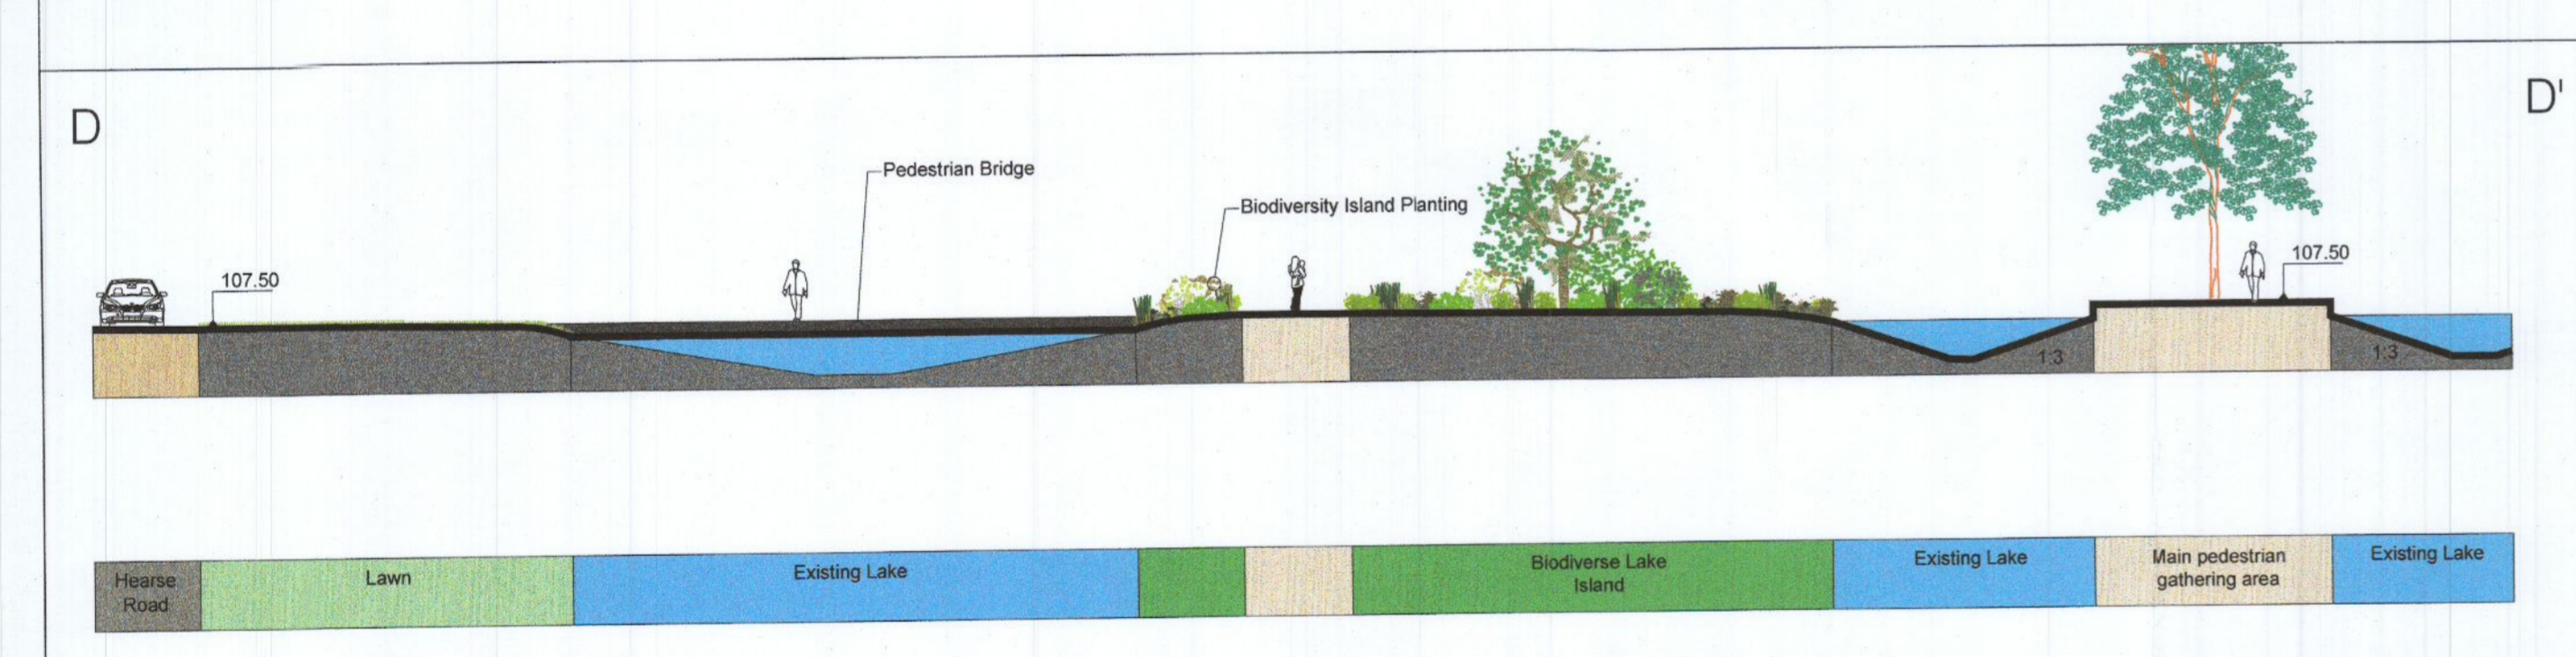



All Levels to Malin Head
OS License no.
CYAL50281139
Ordnance Survey Ireland/Government of Ireland.
OS Sheet Numbers: 3386-B, 3386-D, 3386-A, 3386-C

1. This drawing is intended to show landscape architectural proposals only. Please refer to the Architects and Engineers drawings for relevant details of buildings, structures, roads, parking etc.
2. The copyright of this drawing is vested with Murray & Associates. This drawing may not be copied or reproduced without written consent.
3. All materials referred to on this drawing - including plant species - are indicative and subject to change following detailed site investigation. Significant changes, if any are required, will be referred to the relevant authority for agreement.
4. This drawing is not suitable for use for construction purposes.
5. Discrepancies to be referred to Murray & Associates for clarification.

murray & associates
landscape architecture

16 The Seapoint Building, 44-45 Clonarf Road, Dublin 3, D03 RF63 | mail@murray-associates.com | +353 (0)1 854 3090

0	10/12/22	Planning	MA	JW
REV DATE	REVISION	DRAWN	CHECKED	

CLIENT
Cape Wrath Hotel Unlimited

PROJECT TITLE
Proposed Cemetery, Citywest Hotel and Convention Centre, Saggart, Co. Dublin

SHEET TITLE
Landscape Sections 3

SHEET NO. 1872_PL_S_03	SHEET SIZE A1
SCALE 1:200	REVISION 0
STAGE Planning	DATE 01/12/22

Copyright Murray and Associates, 2022