


Land Registry Compliant Map

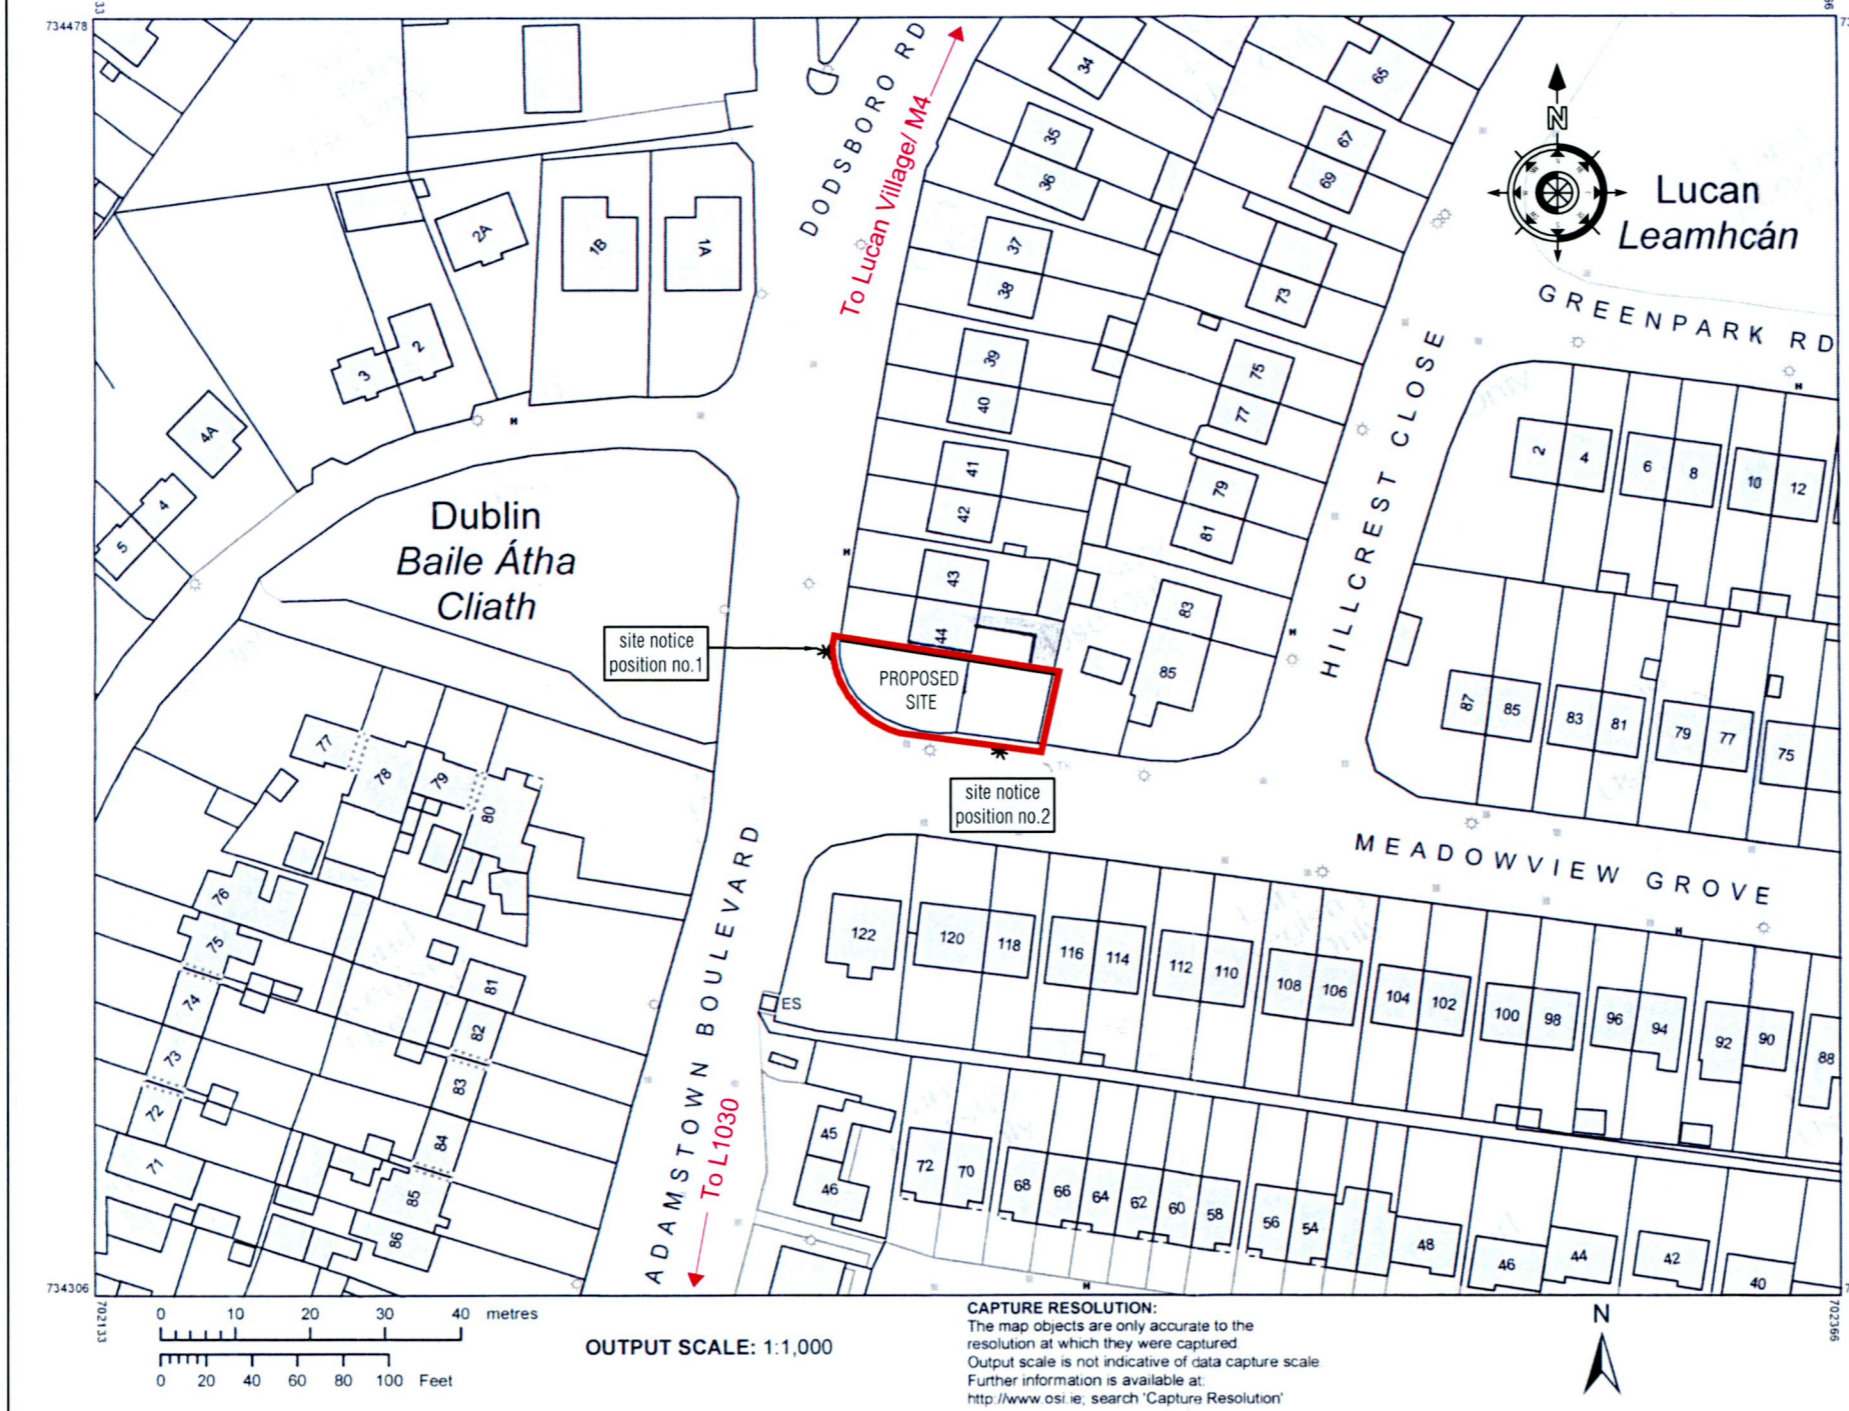

CENTRE COORDINATES:
ITM 702250,734392

PUBLISHED: 03/06/2022
ORDER NO.: 50272439_1

MAP SERIES: 1:1,000
MAP SHEETS: 3260-03, 3260-04, 3260-08, 3260-09

COMPILED AND PUBLISHED BY:
Ordnance Survey Ireland,
Phoenix Park,
Dublin 8,
Ireland.

Unauthorised reproduction infringes Ordnance Survey Ireland and Government of Ireland copyright.


All rights reserved. No part of this publication may be copied, reproduced or transmitted in any form or by any means without the prior written permission of the copyright owners.

The representation on this map of a road, track or footpath is not evidence of the existence of a right of way.

Ordnance Survey maps never show legal property boundaries, nor do they show ownership of physical features.

© Suirbhéireacht Ordnáis Éireann, 2022
© Ordnance Survey Ireland, 2022
www.osi.ie/copyright

LEGEND:
<http://www.osi.ie>,
search 'Large Scale Legend'

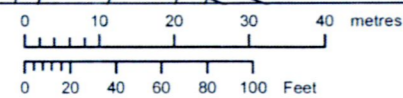

OUTPUT SCALE: 1:1,000

CAPTURE RESOLUTION:
The map objects are only accurate to the resolution at which they were captured. Output scale is not indicative of data capture scale. Further information is available at: <http://www.osi.ie>; search 'Capture Resolution'

SITE LOCATION PLAN 3260-03, 3260-04, 3260-08, 3260-09
O.S. Sheet Co. Dublin
MARK BYRNE - BYRNE ENGINEERING SERVICES
Gormanstown, Kilcullen, Co.Kildare.
087 - 6351207 markbyrneengservices@gmail.com

Ordnance Survey Ireland
Licence No. SU 0083422©
Government of Ireland

Title: SITE LOCATION MAP	Client: Joseph Maher Anne Maher	PLANNING ISSUE		
Address: Proposed two storey type house connection into existing foul sewer at 44A Dodsborough Road ,Lucan, Co Dublin.	Scale: 1:1000 @ A3 Sheet			No.
Drg No: MJA - 001	Date: 30th November 2022	Prepared By: MARK BYRNE ENG SERVICES CONSULTING ENG & PROJECT MANAGEMENT GORMANSTOWN,KILCULLEN, CO.KILDARE.		
	Sheet No: 1 of 3	Tel 087 6351207		E - MAIL. markbyrneengservices@gmail.com