


**EXISTING SITE LAYOUT
PLAN**
SCALE 1 : 500

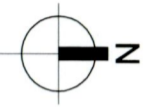

SURVEY

No. Revision Date


EQUATION DESIGN
Meadow Lodge, Kilmacoo, Avoca, Co. Wicklow
PHONE: 087-6810813
E-MAIL: equationdesign@gmail.com

Client
Eoghan O'Sullivan

Project
Renovations to 1 Kew Park

Drawing No. **EXISTING SITE LAYOUT PLAN** Scale 1:500
Date DEC-22

2001 S 002

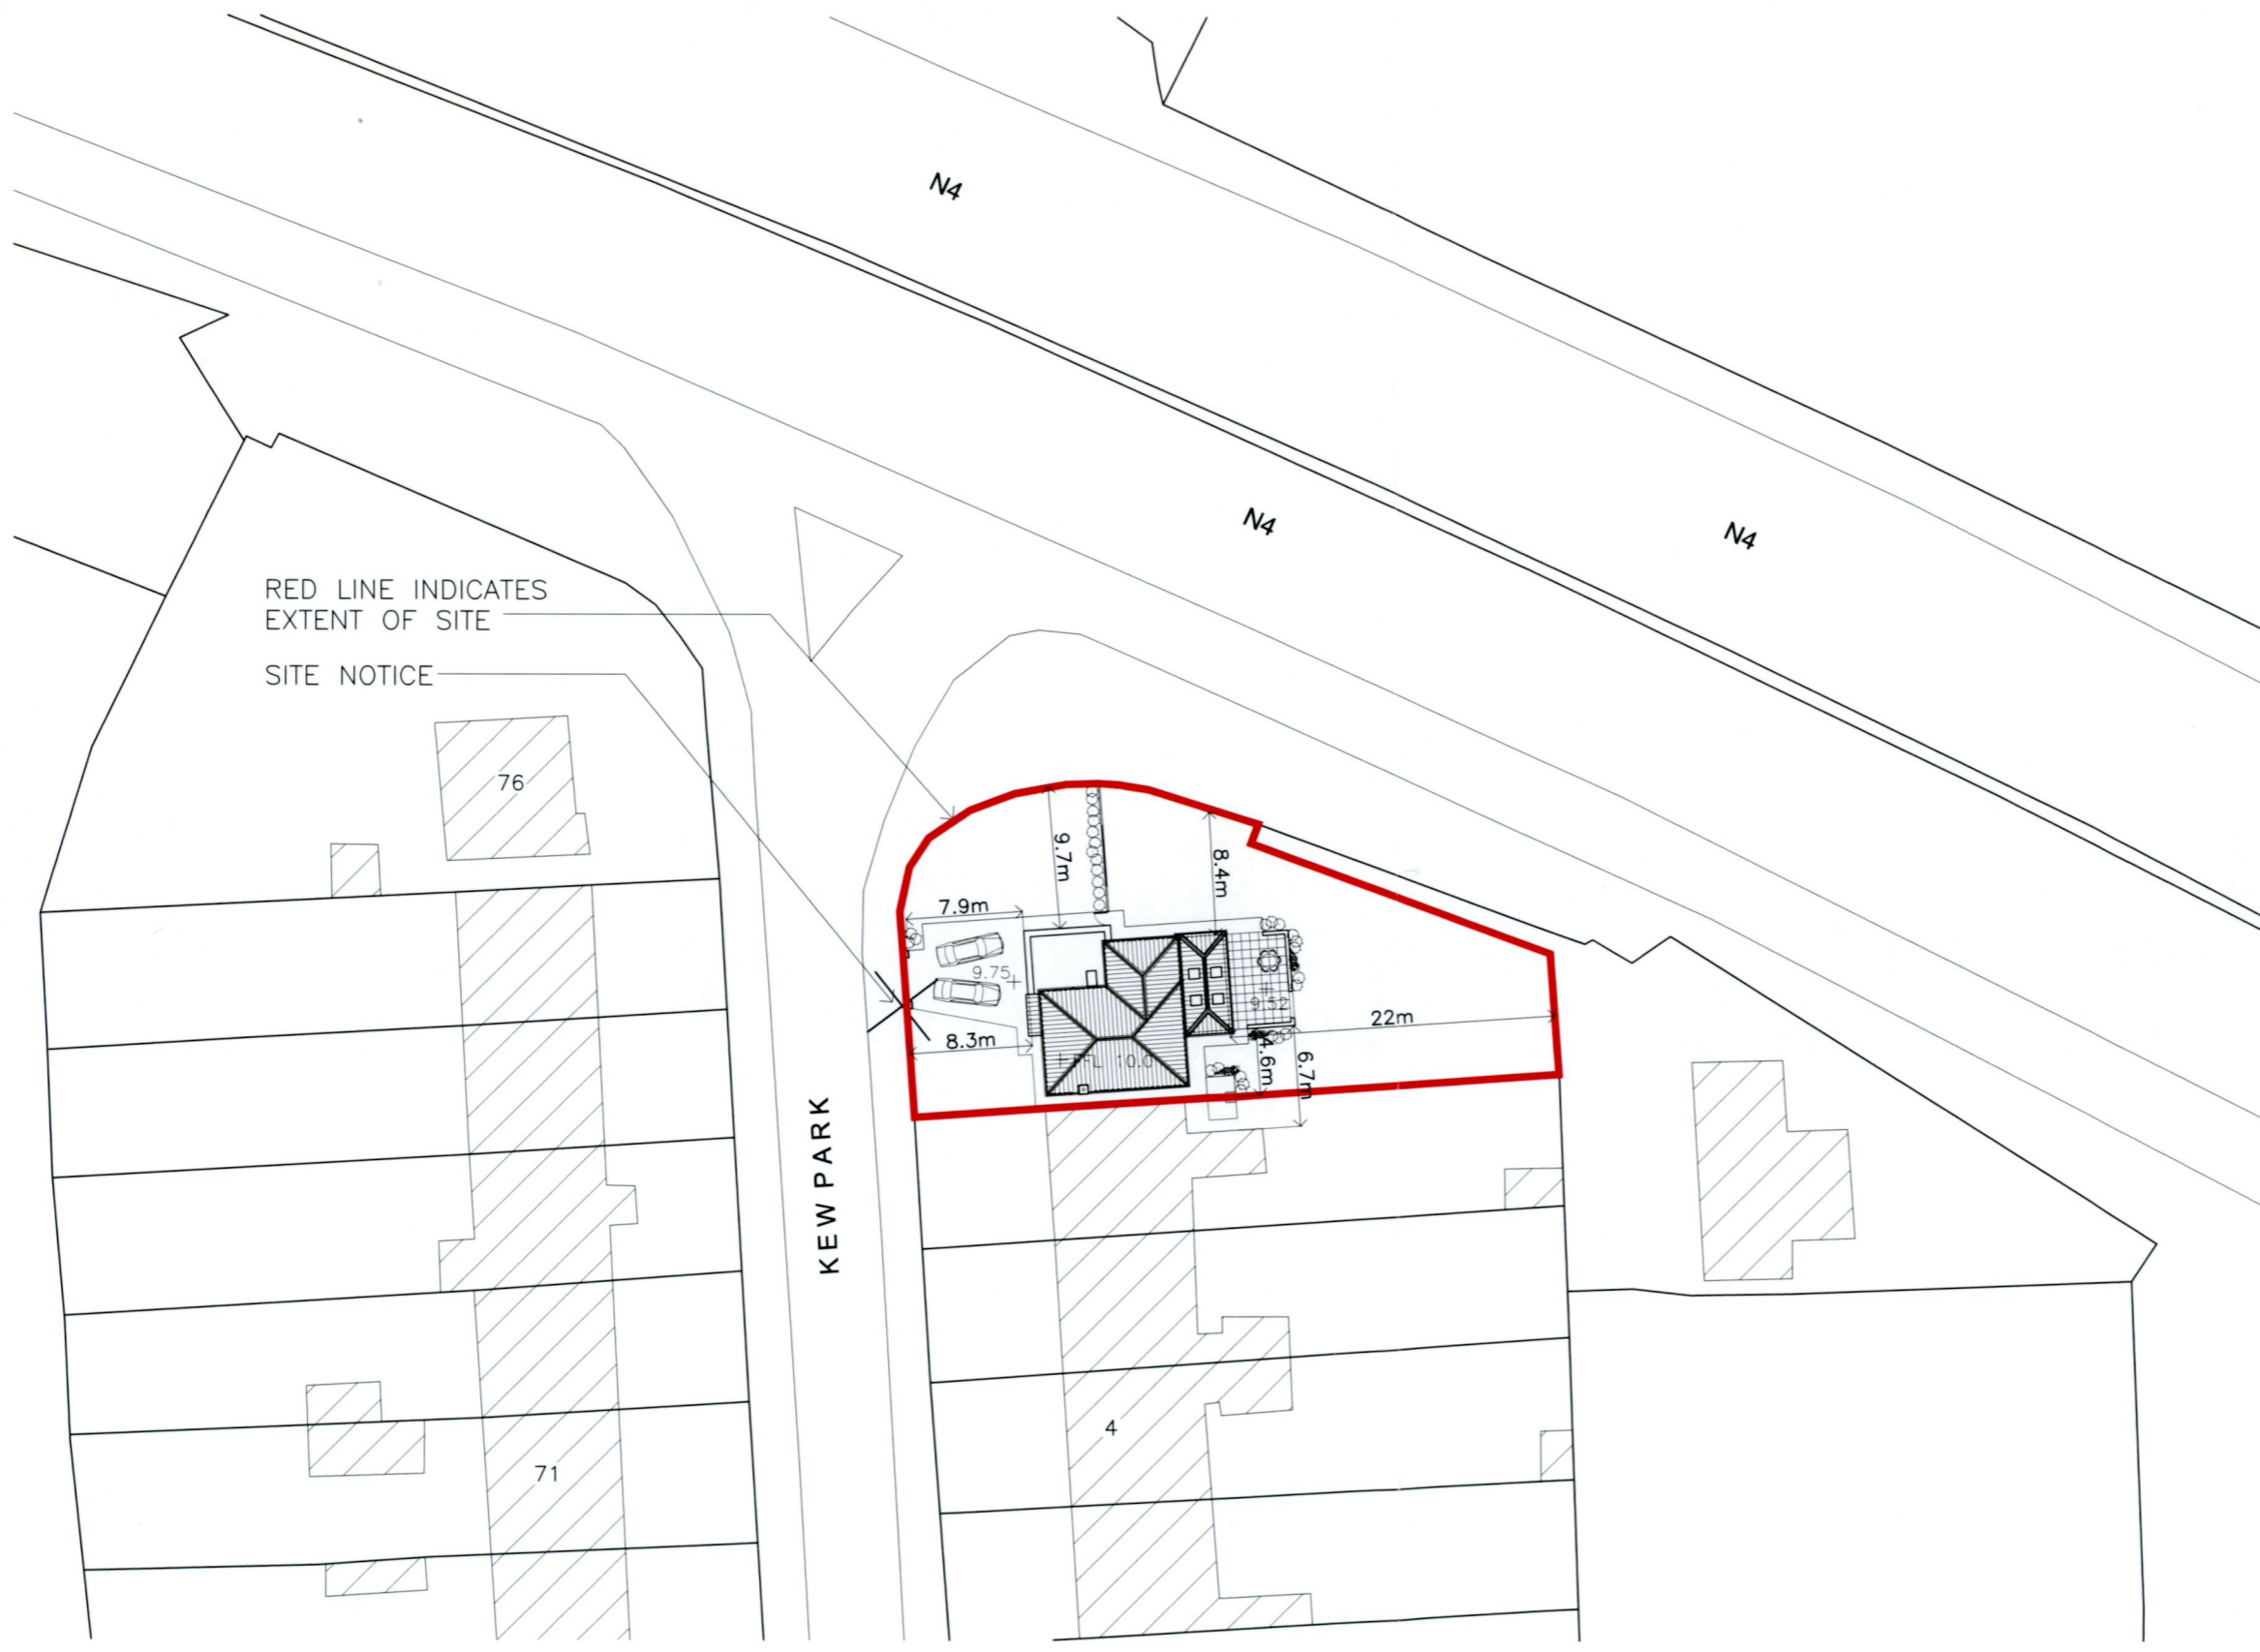

RED LINE INDICATES
EXTENT OF SITE
SITE NOTICE

**PROPOSED SITE LAYOUT
PLAN**
SCALE 1 : 500



PLANNING

No. / Revision	Date
EQUATION DESIGN	
Meadow Lodge, Kilmacoo, Avoca, Co. Wicklow MOBILE: 087-6810803 E-MAIL: equationdesign@gmail.com	
Client	Eoghan O'Sullivan
Project	Renovations to 1 Kew Park
Drawing title	Scale 1:500
PROPOSED SITE LAYOUT PLAN	Date DEC 22
Drawing no.	Revision
1901 P 003	
Drawn	Checked