


EXISTING FRONT CONTIGUOUS ELEVATION (WEST)
 SCALE 1 : 200

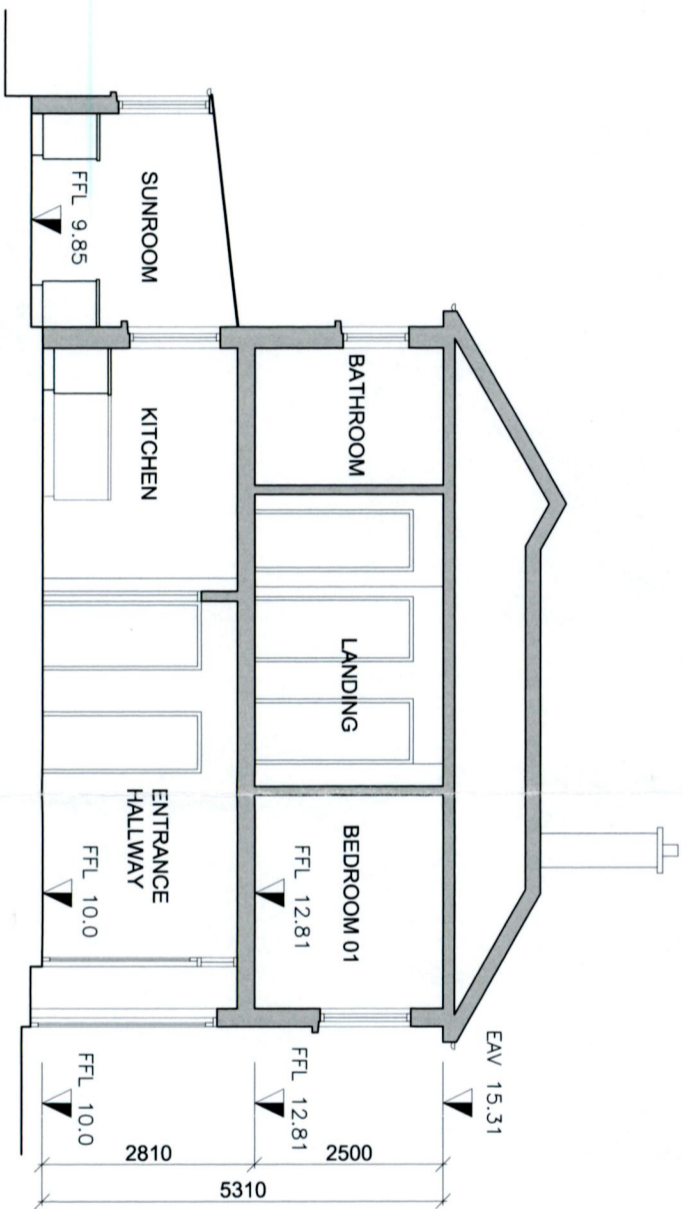



EXISTING SECTION A-A
 SCALE 1 : 100

SURVEY

Client	Eoghan O'Sullivan
Project	Renovations to 1 Kew Park
Scale	1:100/200
Date	DEC '22
Drawn	
Checked	
Project No.	2001 S 103

EQUATION DESIGN
 Meadow Lodge, Kilmacoe, Avoca, Co. Wicklow
 MOBILE: 087-6810803
 E-MAIL: equationdesign@gmail.com

PROPOSED FRONT CONTIGUOUS ELEVATION (WEST)
SCALE 1 : 200

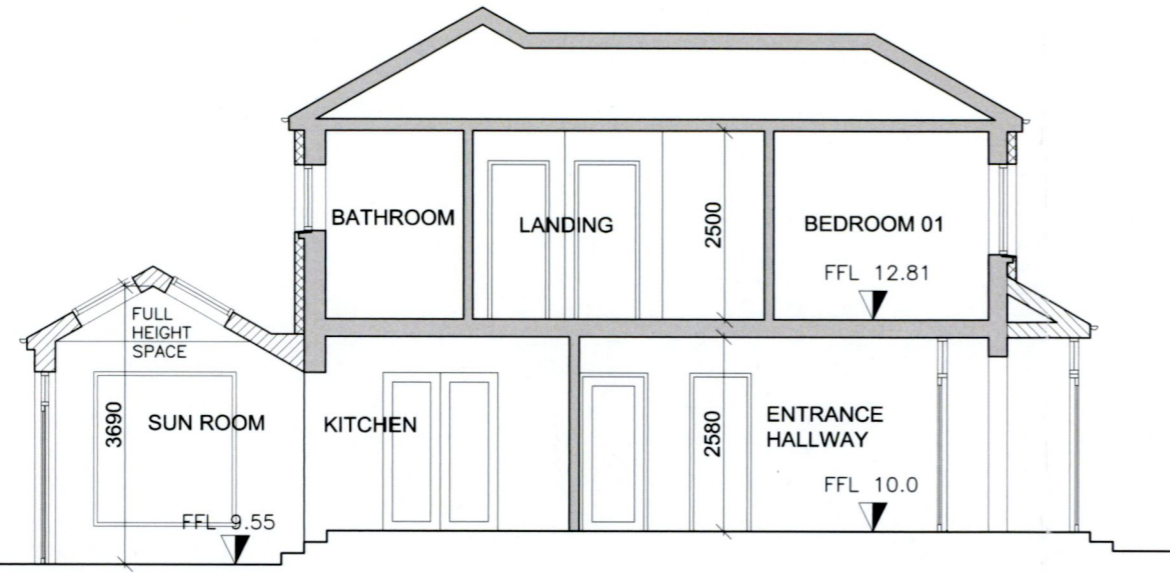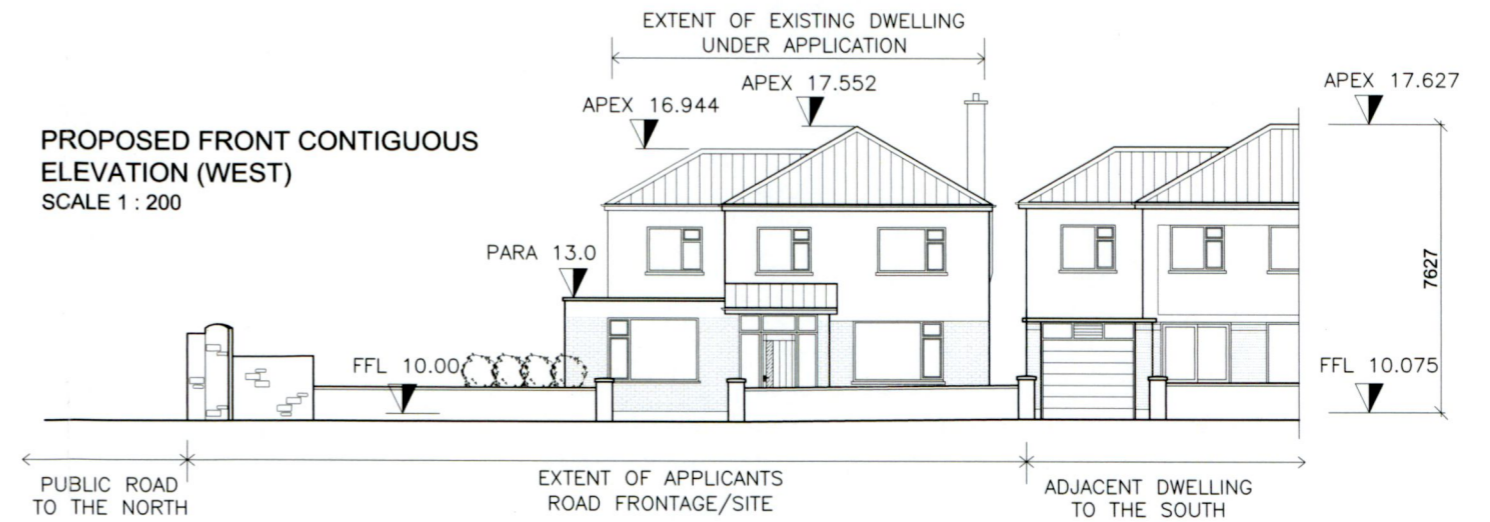

PROPOSED SECTION B-B
SCALE 1 : 100



PROPOSED SIDE ELEVATION (SOUTH)
SCALE 1 : 100

PLANNING

No. / Revision	Date
EQUATION DESIGN	
Meadow Lodge, Kilmacoo, Avoca, Co. Wicklow MOBILE: 087-6810803 E-MAIL: equationdesign@gmail.com	
Client	Eoghan O'Sullivan
Project	Renovations to 1 Kew Park
Drawing title	Scale 1:100/200
PROPOSED ELEVATIONS/SECTIONS	Date DEC 22
Drawing no.	Revision
1901 P 114	Driver
	Checker