


**EXISTING REAR CONTIGUOUS  
ELEVATION (EAST)**  
SCALE 1 : 200

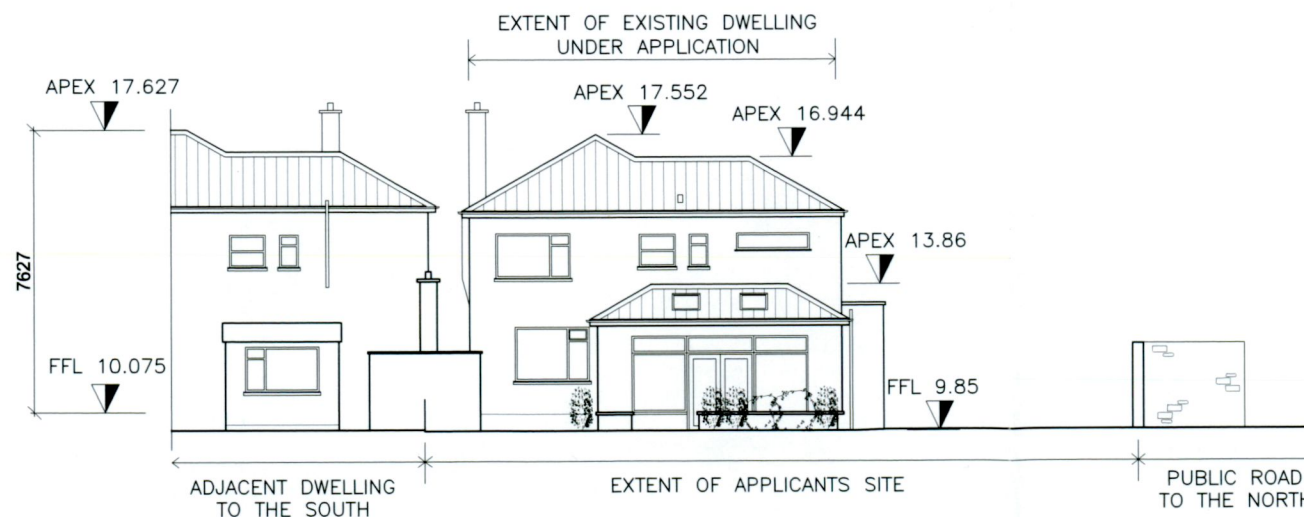

**PROPOSED REAR CONTIGUOUS  
ELEVATION (EAST)**  
SCALE 1 : 200

## PLANNING

No. Revision Date

**EQUATION DESIGN**  
Meadow Lodge, Kilmacoo, Avoca, Co. Wicklow  
MOBILE: 087-6810803  
E-MAIL: equationdesign@gmail.com

Client  
**Eoghan O'Sullivan**

Project  
**Renovations to 1 Kew Park**

Drawing title	Scale
<b>EXISTING/PROPOSED CONTIGUOUS ELEVATIONS</b>	1:200
Drawing no.	Date
<b>1901 P 115</b>	<b>DEC 22</b>
Author	Drawn
	Checked