

Site Location Map




ONOR Design

DESIGN FINANCE BUILD

Dublin Office: 13 Adelaide Road, Dublin 2, D02 P950
 Cavan Office: Carricknabrick House, Loughduff, Co. Cavan
 Mobile: 087 694 7796
 Email: office@onor.ie

Seamus and Deirdre O'Dwfyer are applying for permission for extension and alterations to existing dwelling to include at ground floor, sitting room, utility room, toilet, and extension to dining area. At first floor, additional staircase, master ensuite bedroom with walk-in wardrobe, and extend bathroom. At attic level: landing, open storage room. Widen existing front entrance, with connection to existing services, and all associated site works at 43 Pineview Rise.

ORDNANCE SURVEY COPYRIGHT LICENSE No. AR0102107A

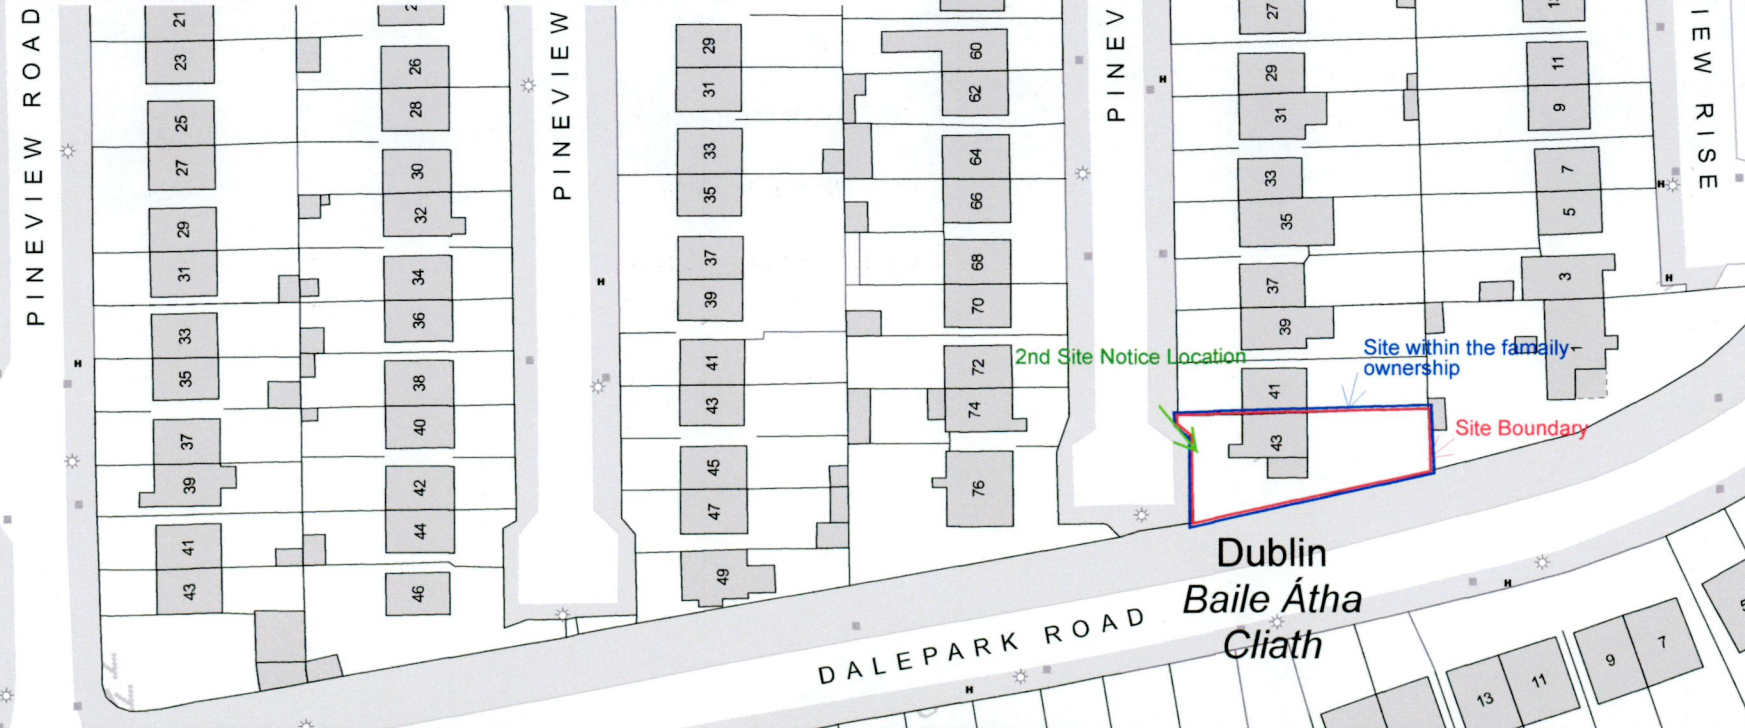

CENTRE COORDINATES:
 ITM 709135,726106

PUBLISHED: 16/05/2022
ORDER NO.: 50268462_1

MAP SERIES: 1:1,000
MAP SHEETS: 3390-22, 3453-02

1st Site Notice Located at the entrance from the main Road

COMPILED AND PUBLISHED BY:
 Ordnance Survey Ireland,
 Phoenix Park,
 Dublin 8,
 Ireland.

Unauthorised reproduction infringes Ordnance Survey Ireland and Government of Ireland copyright.


All rights reserved.
 No part of this publication may be copied, reproduced or transmitted in any form or by any means without the prior written permission of the copyright owners.

The representation on this map of a road, track or footpath is not evidence of the existence of a right of way.

Ordnance Survey maps never show legal property boundaries, nor do they show ownership of physical features.

© Suirbhéireacht Ordanáis Éireann, 2022
 © Ordnance Survey Ireland, 2022
 www.osi.ie/copyright

LEGEND:
<http://www.osi.ie>;
 search 'Large Scale Legend'

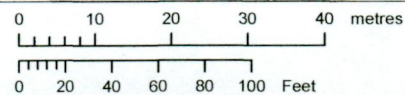

OUTPUT SCALE: 1:1,000

CAPTURE RESOLUTION:
 The map objects are only accurate to the resolution at which they were captured. Output scale is not indicative of data capture scale. Further information is available at: <http://www.osi.ie>; search 'Capture Resolution'

