



# Entrance Gate Plan

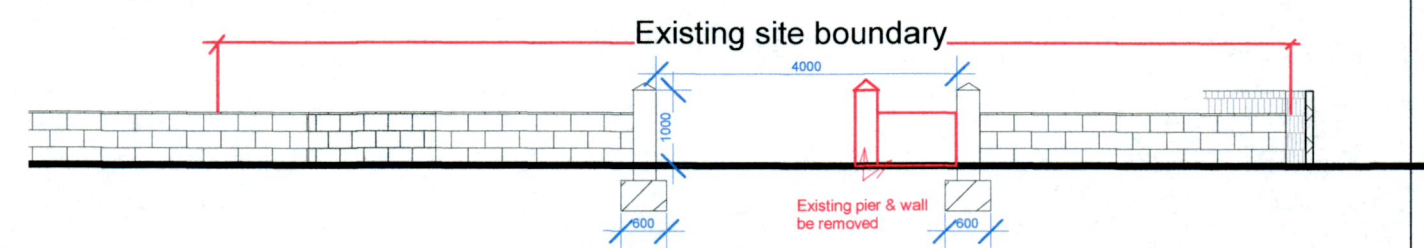

## Section view

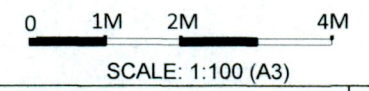

THIS DRAWING IS COPYRIGHT ©. NO PART OF THIS DOCUMENT MAY BE REPRODUCED OR TRANSMITTED IN ANY FORM OR STORED IN ANY RETRIEVED SYSTEM OF ANY NATURE WITHOUT THE WRITTEN PERMISSION OF ONOR DESIGN AS COPYRIGHT HOLDER EXCEPT AS AGREED FOR USE ON THE PROJECT FOR WHICH THE DOCUMENT WAS ORIGINALLY ISSUED.

DO NOT SCALE FROM THIS DRAWING. WORK ONLY FROM FIGURED DIMENSIONS. CONTRACTOR TO CHECK ALL DIMENSIONS ON SITE. ALL ERROR AND OMISSIONS TO BE IMMEDIATELY REPORTED TO ONOR DESIGN



# ONOR Design

**DESIGN FINANCE BUILD**

Dublin: 13 Adelaide Road, Dublin 2, D02 P950  
 Cavan: Carricknabrick House, Loughduff, Co. Cavan, H12 VY66  
 0876947796 / design@onor.ie / www.onor.ie

**CLIENT** Seamus and Deirdre O'Dwyer  
**PROJECT ADDRESS** Proposed widen existing entrance 43 Pineview Rise, Aylesbury, Tallaght, Dublin 24, D24 PK2K  
**PROJECT NO.** 22219  
**DRAWING TITLE** widen existing front entrance  
**ISSUED** For Planning Permission

**DRAWING**  
**22219-PP-08**

**Date:** 03 Nov 2022

**Drawn -** Ion Gnileuco  
**Checked -** Claire O'Neill

REV