

Planning Pack Map



CENTRE COORDINATES:
ITM 697776,726644
PUBLISHED: 02/12/2022
ORDER NO.: 50305976_1
MAP SERIES: 1:2,500
MAP SHEETS: 3387-C

COMPILED AND PUBLISHED BY:
Ordnance Survey Ireland,
Phoenix Park,
Dublin 8,
Ireland.

Unauthorised reproduction
infringes Ordnance Survey Ireland
and Government of Ireland
copyright.


All rights reserved.
No part of this publication may
be copied, reproduced
or transmitted in any form
or by any means without the prior
written permission of
the copyright owners.

The representation on this map
of a road, track or footpath
is not evidence of the existence
of a right of way.

Ordnance Survey maps
never show legal property
boundaries, nor do they
show ownership of
physical features.

© Suirbhéireacht Ordnáis Éireann,
2022
© Ordnance Survey Ireland, 2022
www.osi.ie/copyright

LEGEND:
<http://www.osi.ie>
search 'Large Scale Legend'

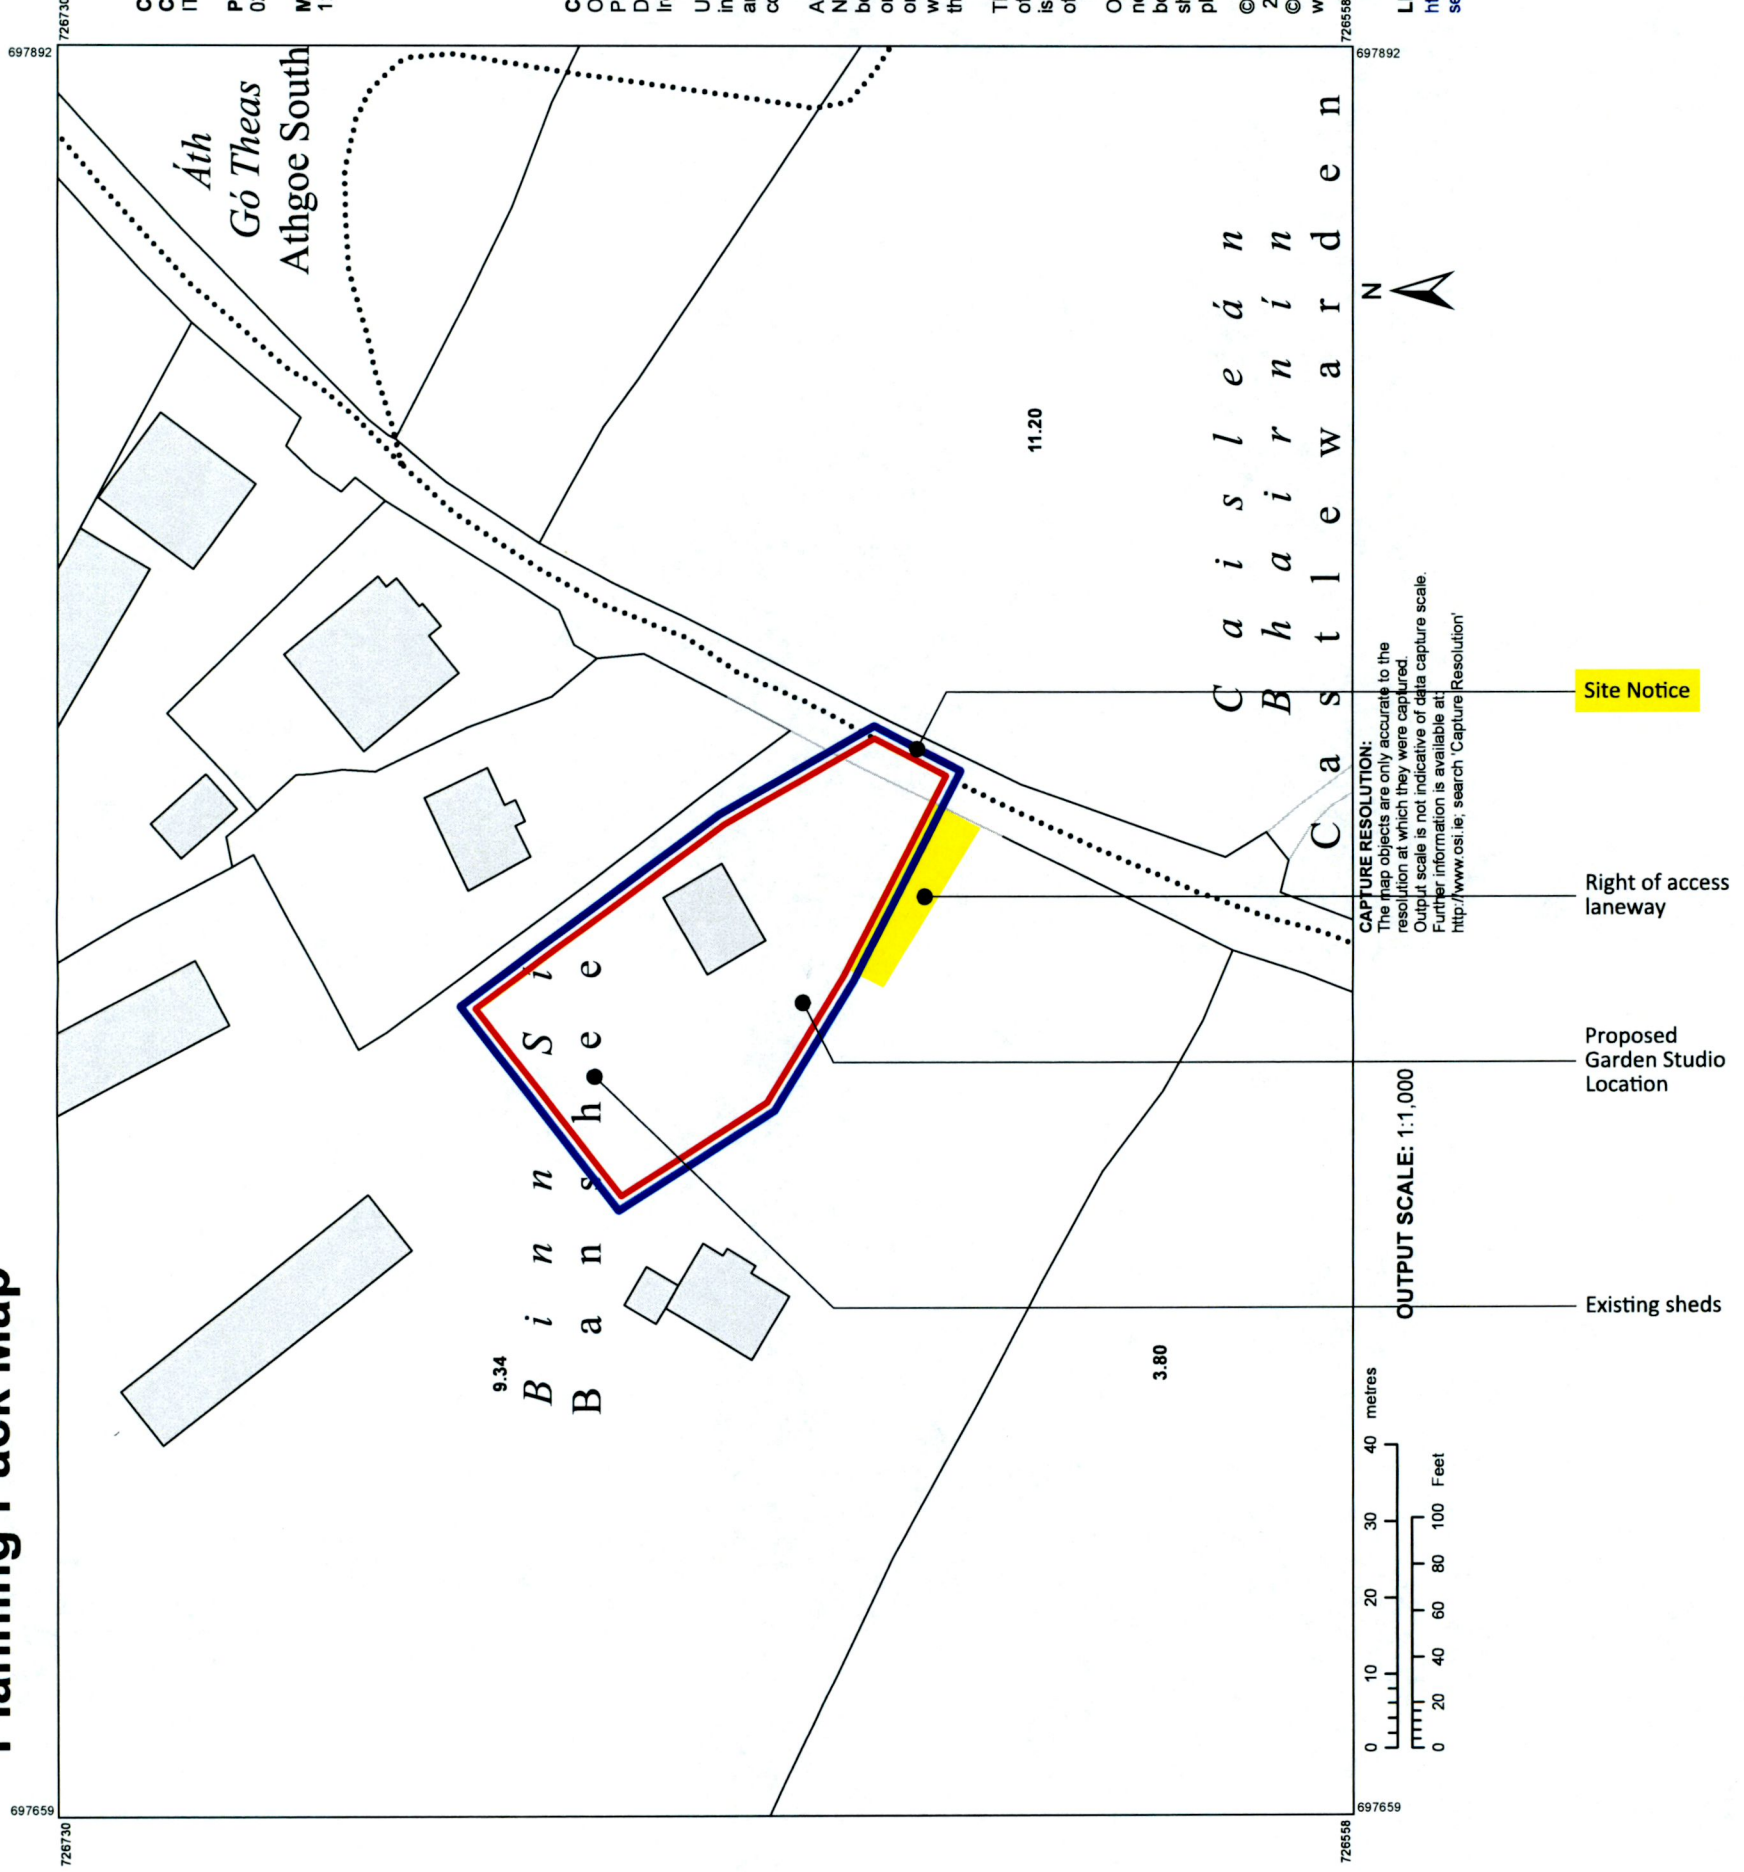

Site Location Map

P-01 Site Location Map

Issue status: **Planning Submit** Issue ID: **P1 Rev: P1**
 Drawn by: **ml** Date: **Friday 9 December 2022**
 Client: **David & Joan Milligan**
 Project: **Extension & Renovation Works**
 Project Address: **Willow lodge, Athgoe, Castlewarden, Straffan, Co. Kildare,**

Project Stage: **Design** **Verify** **Construct**

RevID	Issue Name	Issue Date	Issued By	Comment
P1	Planning Submit	09/12/2022	markl	

— Land owned by applicant

— Site Boundary



SHOMERA
ARCHITECTURE