



Rear Boundary Wall Plan
Scale - 1:100

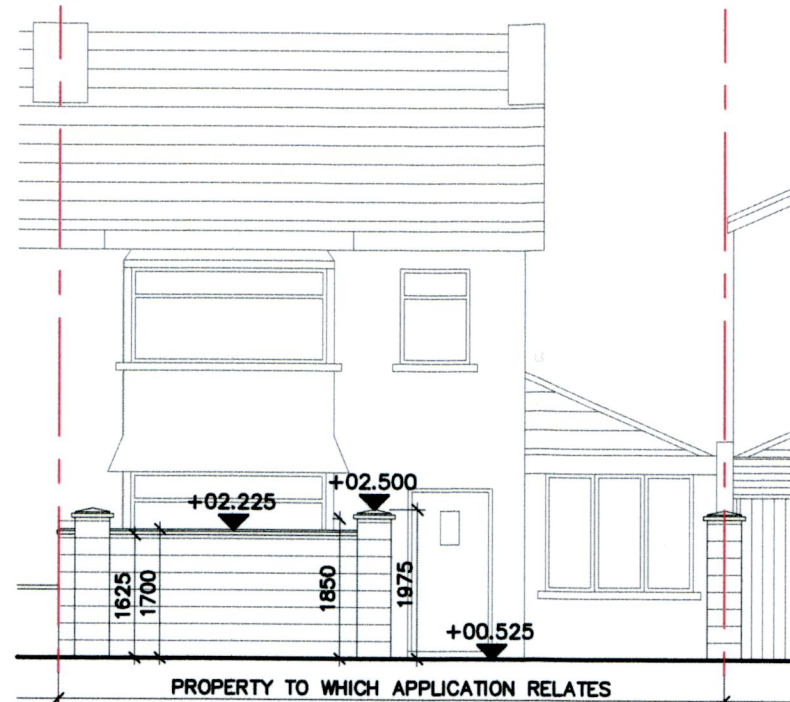


Front Garden Wall Elevation
Scale - 1:100

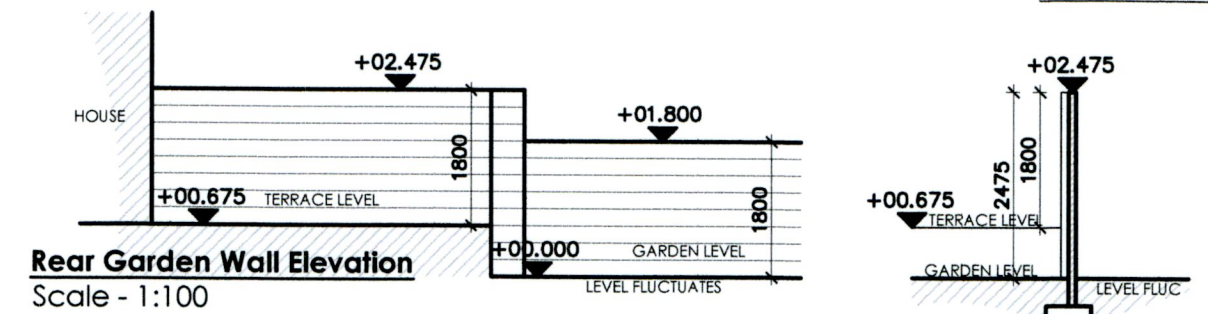


Rear Garden Wall Elevation
Scale - 1:100

Section B-B
Scale - 1:100

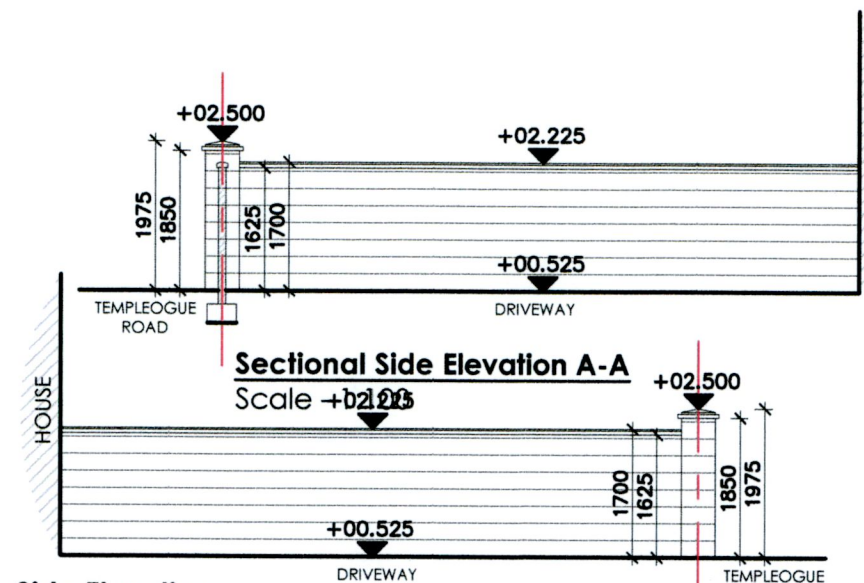


Sectional Side Elevation A-A
Scale - 1:100

Side Elevation
Scale - 1:100

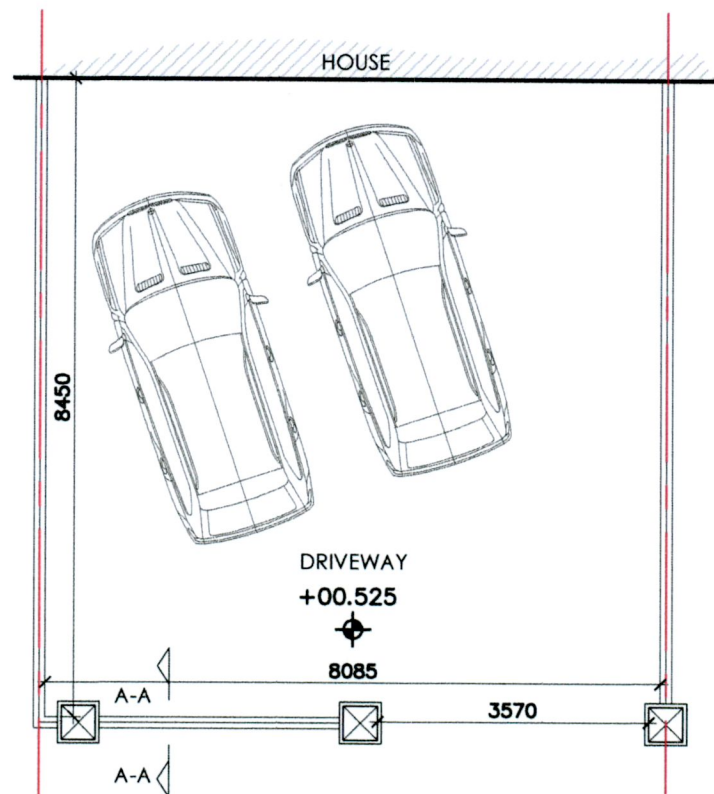

Front Boundary Wall Plan
Scale - 1:100

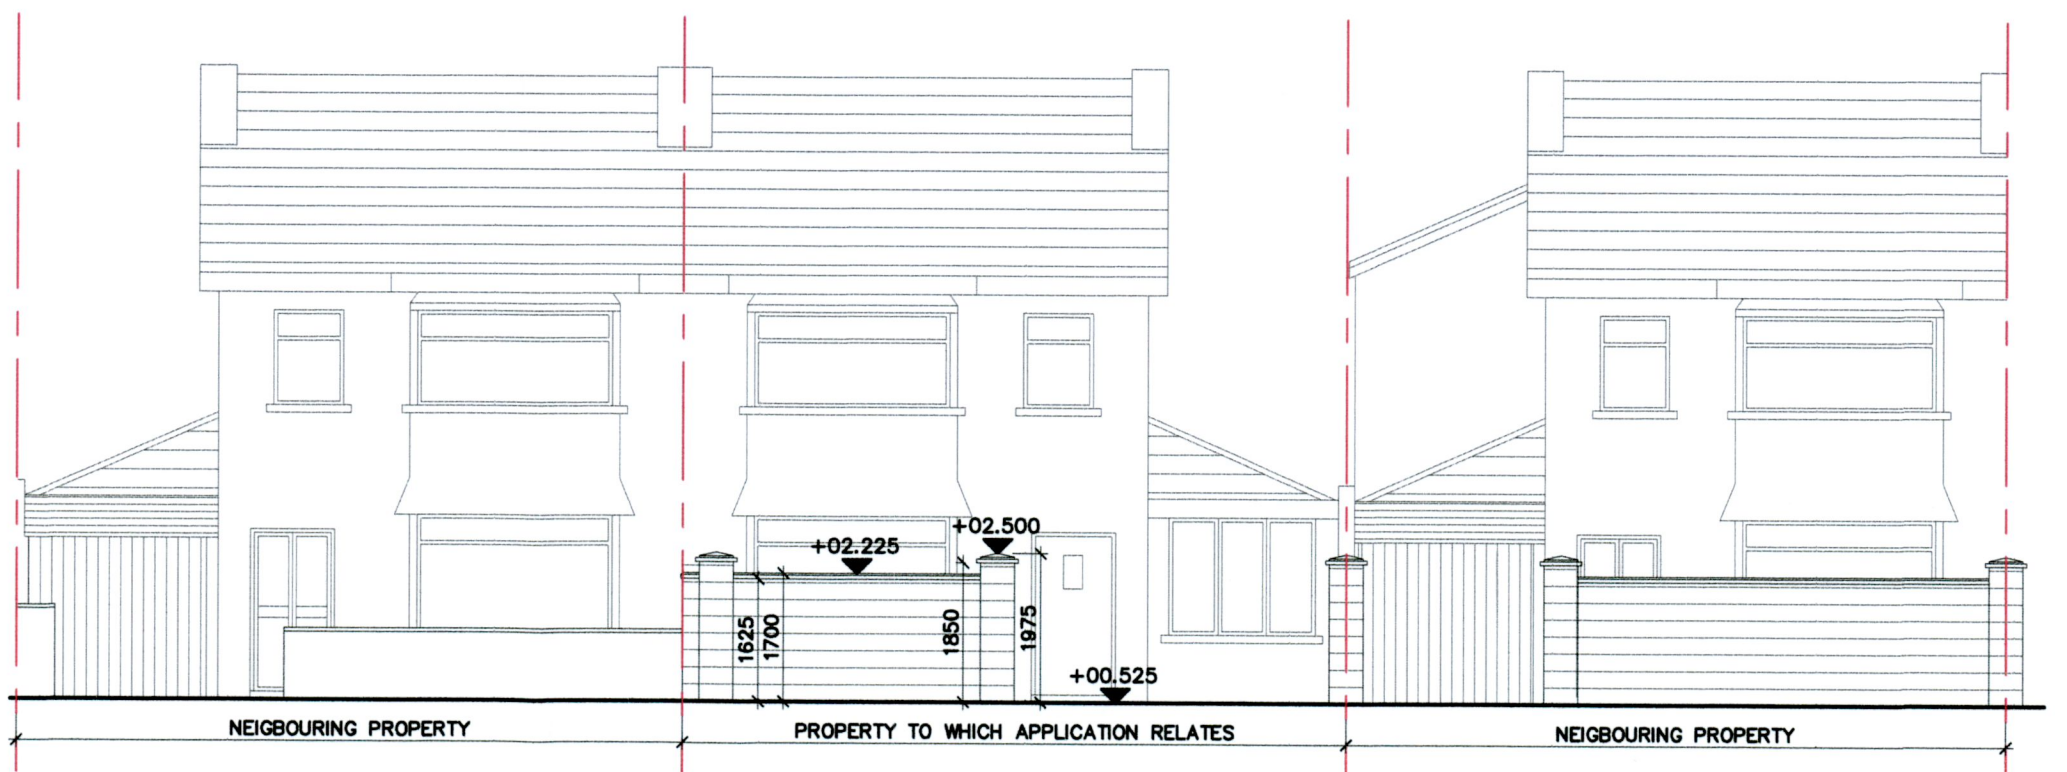

Front Contiguous Elevation
Scale - 1:100

TO BE RETAINED

Project Title:
Retention & Completion of Boundary Treatment to 222
Templeogue Road, Templeogue, Dublin 6W, D6W FW13

NOT FOR CONSTRUCTION

Date: DEC 2022

Client: Leanne Connell & Daniel Devine

Drawing No: 21-BI-T-0100
Rev: -

**Drawing Title - Plans, Elevations & Sections
For Retention**

Scale - as shown

This drawing is copyright © to Graham McNevin and may not be used or copied without written permission. Use only figured dimensions. Do not scale this drawing. The contractor is responsible for checking all dimensions on site. These drawings are for Planning Application or Pricing ONLY not for Construction Drawings are based on measured survey and visual inspection only. No opening up of construction or hidden areas was carried out. All construction work to be carried out in accordance with current Irish Building Regulations, Technical Guidance Documents and Acceptable Construction Details which take precedence over any information on these drawings or specifications.



architectural & planning consultants
3 Killakee Gardens, Firhouse, Dublin 24
ph 0877579329
e graham@mcnevindesign.com
www.mcnevindesign.com

