


LOCATION OF
SITE NOTICE

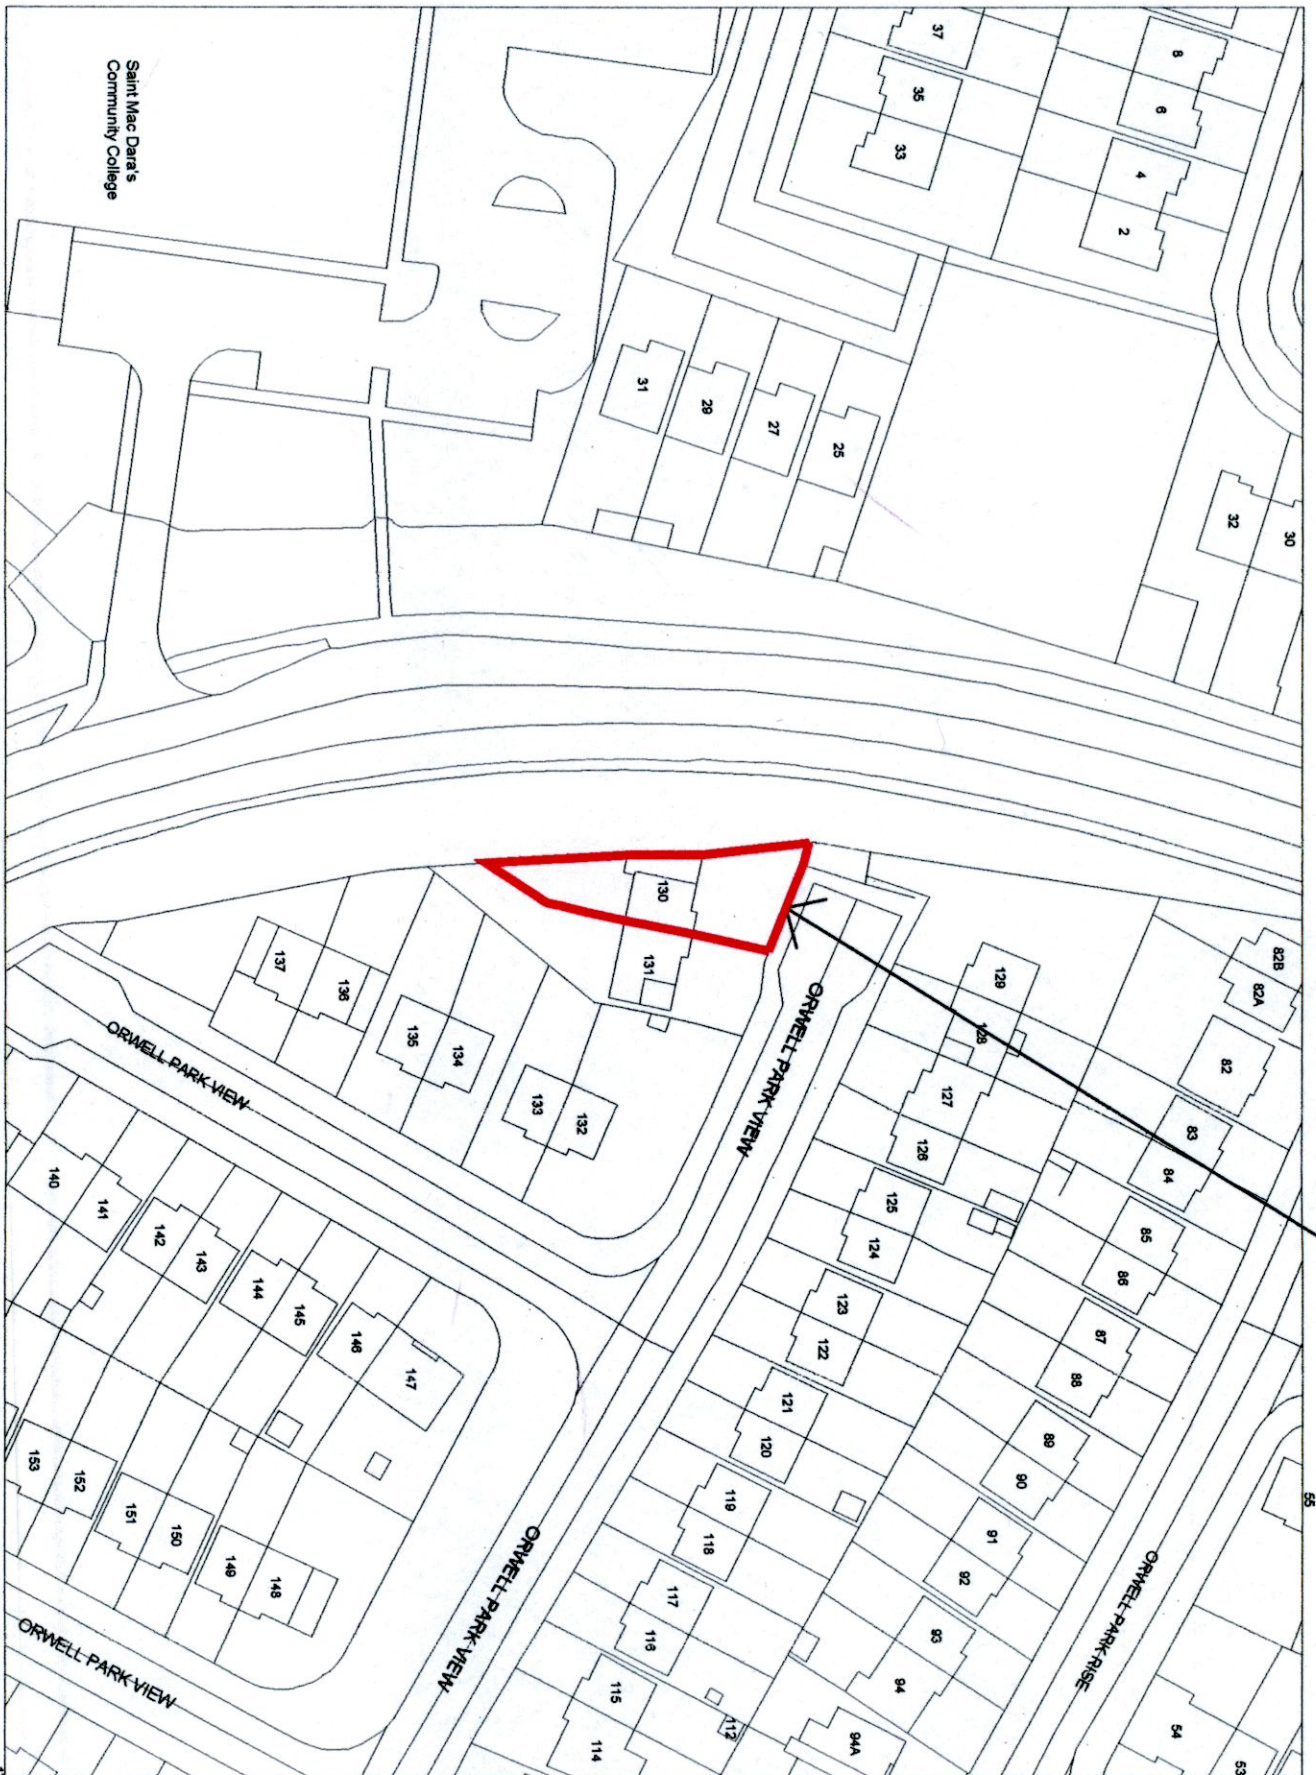

Saint Mac Dara's
Community College


LOCATION PLAN
Scale 1:1000

RdP ARCHITECTS



129 GEORGIAN VILLAGE
DUBLIN 15
IRELAND
M: 087 928 1852
E: rosin@rdparchitects.ie

PLANNING APPLICATION

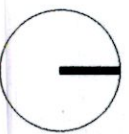

PROJECT REF: DEVOLUTION OF EXISTING REAR EXTENSION & GARAGE AND SUBSEQUENT EXTENSION OF GROUND + FIRST FLOOR AT no.130 ORWELL PARK VIEW, DUBLIN 6 FOR LAURA FAULKNER AND PAUL COPELAND

DRAWING TITLE:	DATE:	SCALE:	PROJECT NO.:
LOCATION PLAN	14.12.22	1:1000 @A3	2209
LOCATION: no.130 ORWELL PARK VIEW, DUBLIN 6	CAD FILE NO.:	DRAWN BY:	DRAWING NO.:
	P-00	RP	P-00 0

Description: Digital Landscape Model (DLM)

Publisher / Source: Ordnance Survey Ireland (OS)

Data Source / Reference: PRIME2

File Format: Autodesk AutoCAD (DWG_R2013)

File Name: v_50302288_1.dwg

Clip Extent / Area of Interest (AOI):
LLX,LLY= 711501.7,728724.12
LRX,LRX= 711734.7,728724.12
ULX,ULY= 711501.7,728896.12
URX,URY= 711734.7,728896.12

Projection / Spatial Reference: IRENET95_Irish_Transverse_Mercator

Centre Point Coordinates: X,Y= 711618.2,728810.12

Reference Index: Map Series | Map Sheets 1:1,000 | 3390-05

Data Extraction Date: Date= 14-Nov-2022

Source Data Release: DOLMS Release V1.158.114

Product Version: Version= 1.4

License / Copyright: Ordnance Survey Ireland Terms of Use apply. Please visit www.os.ie/about/terms-conditions.

© Ordnance Survey Ireland, 2022