


PROPOSED SECTION A-A
scale 1:100

NOTE
OUTLINE ELEVATIONS OF NEIGHBOURING BUILDINGS ARE INDICATIVE ONLY. MEASURED SURVEYS OF THESE PROPERTIES HAVE NOT BEEN UNDERTAKEN.


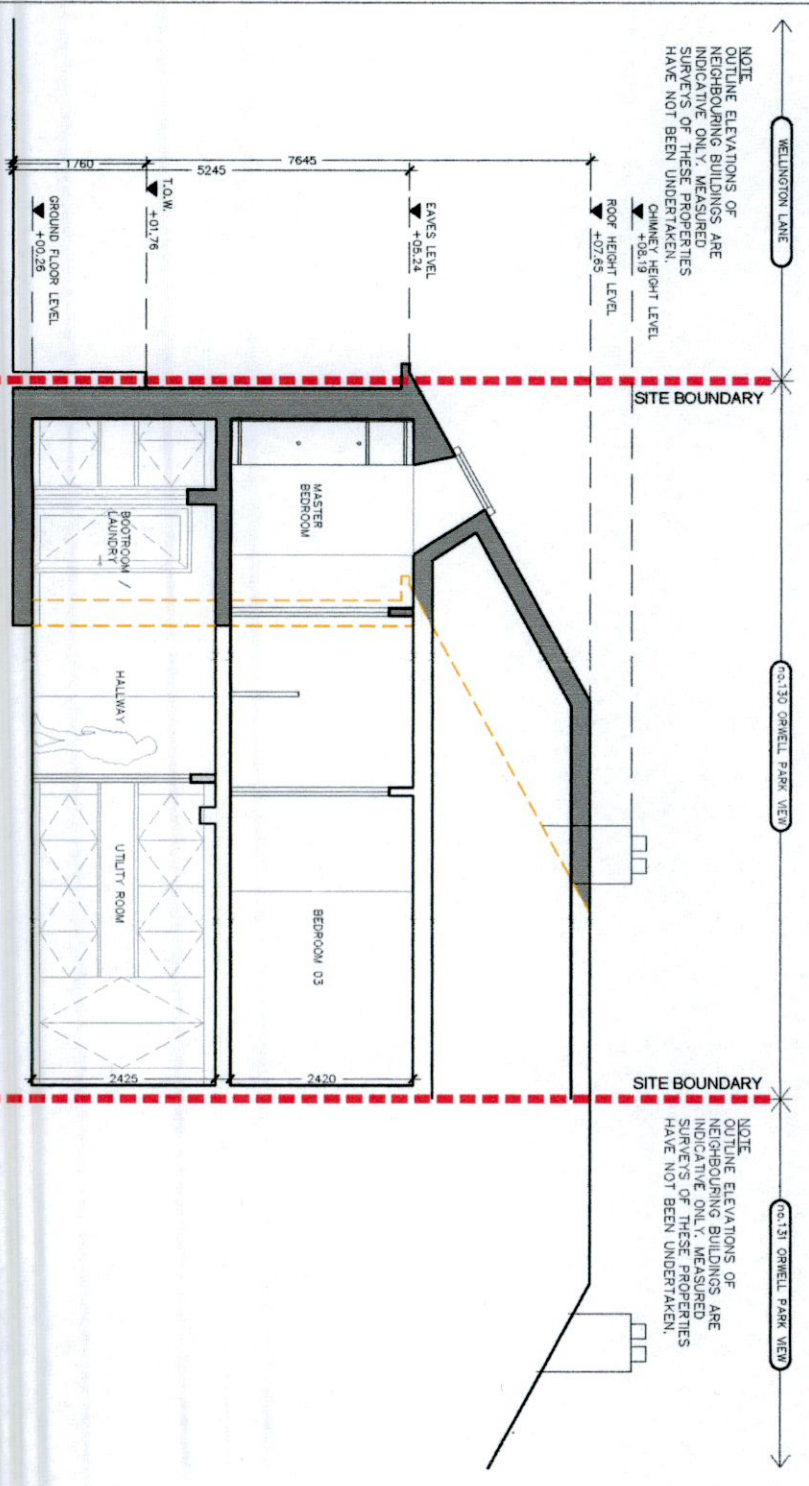

PROPOSED SECTION B-B
scale 1:100

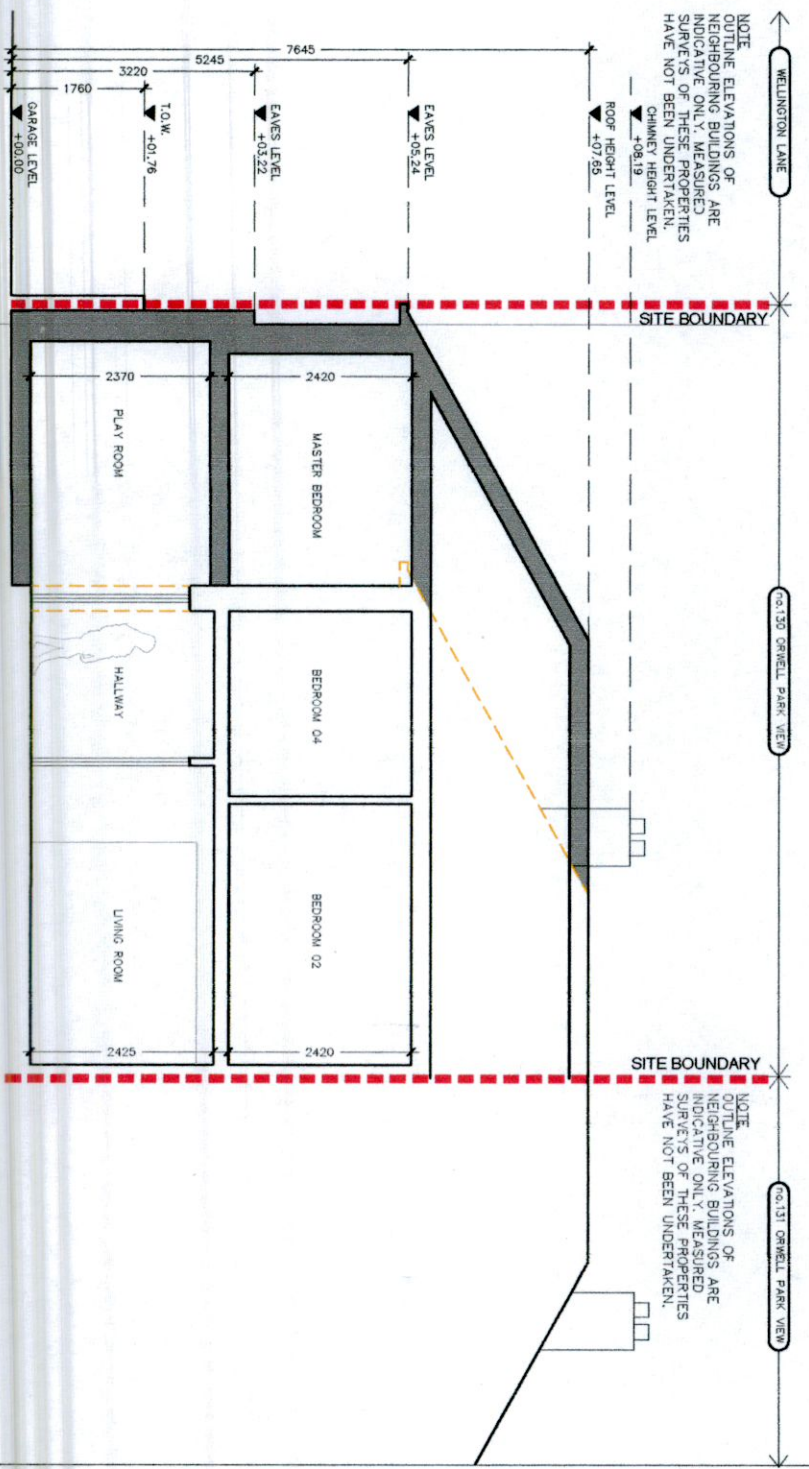

PROPOSED SECTION C-C
scale 1:100



RdP ARCHITECTS
129 GEORGIAN VILLAGE
DUBLIN 15
IRELAND
E: roisin@rdparchitects.ie
M: 087 928 1852

PLANNING APPLICATION

LEGEND :

	SITE BOUNDARY
	PROPOSED DEMOLITION
	PROPOSED CONSTRUCTION

PROJECT REF :
DEMOLITION OF EXISTING REAR EXTENSION & GARAGE AND SUBSEQUENT EXTENSION OF GROUND + FIRST FLOOR AT no.130 ORWELL PARK VIEW, DUBLIN 6 FOR LAURA FAULKNER AND PAUL COPELAND

DRAWING TITLE :	DATE :	SCALE :	PROJECT No. :
PROPOSED SECTIONS	14.12.22	1:100	2209
LOCATION : no.130 ORWELL PARK VIEW, DUBLIN 6	CAD FILE No. : P-04	DRAWN BY : RP	DRAWING No. : REV : P-04 0