


Key Plan - NTS

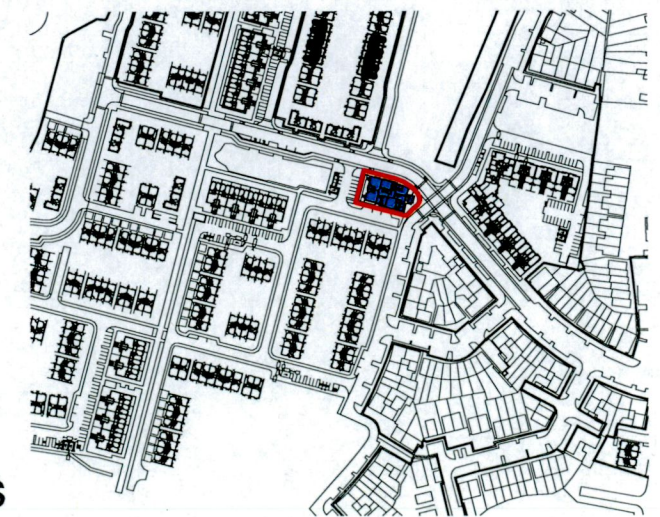

NOTES / LEGEND

Key Plan:

Rev:	Date:	Description:	By:
1	12/12/2022	Issued For Planning	MOLA

**MOLA**

2 Donnybrook Road,  
Donnybrook,  
Dublin 4, Ireland  
Telephone +353 1 218 3900  
www.molaarchitecture.com

Note  
Do not scale.  
Use figured dimensions only.  
This drawing is to be read in conjunction with all relevant specifications and drawings.  
All dimensions to be checked on site.  
In the event of any discrepancies between drawings, the contractor is to inform the Architect immediately.  
© COPYRIGHT This drawing or design may not be reproduced without permission

Stage:

**PLANNING**

Client: Cairn Homes Properties Ltd.

Project: Newcastle Creche

Drawing: Childcare Facility Bin Store

Date: 12/12/22  
Scale: As indicated @A3  
Int. Job No: 22047

Drawing No: GC-01-06- CR- ZZZ- DR- MOLA- AR- 0903  
Status: P  
Revision: 1