




Site Layout Scale: 1/200

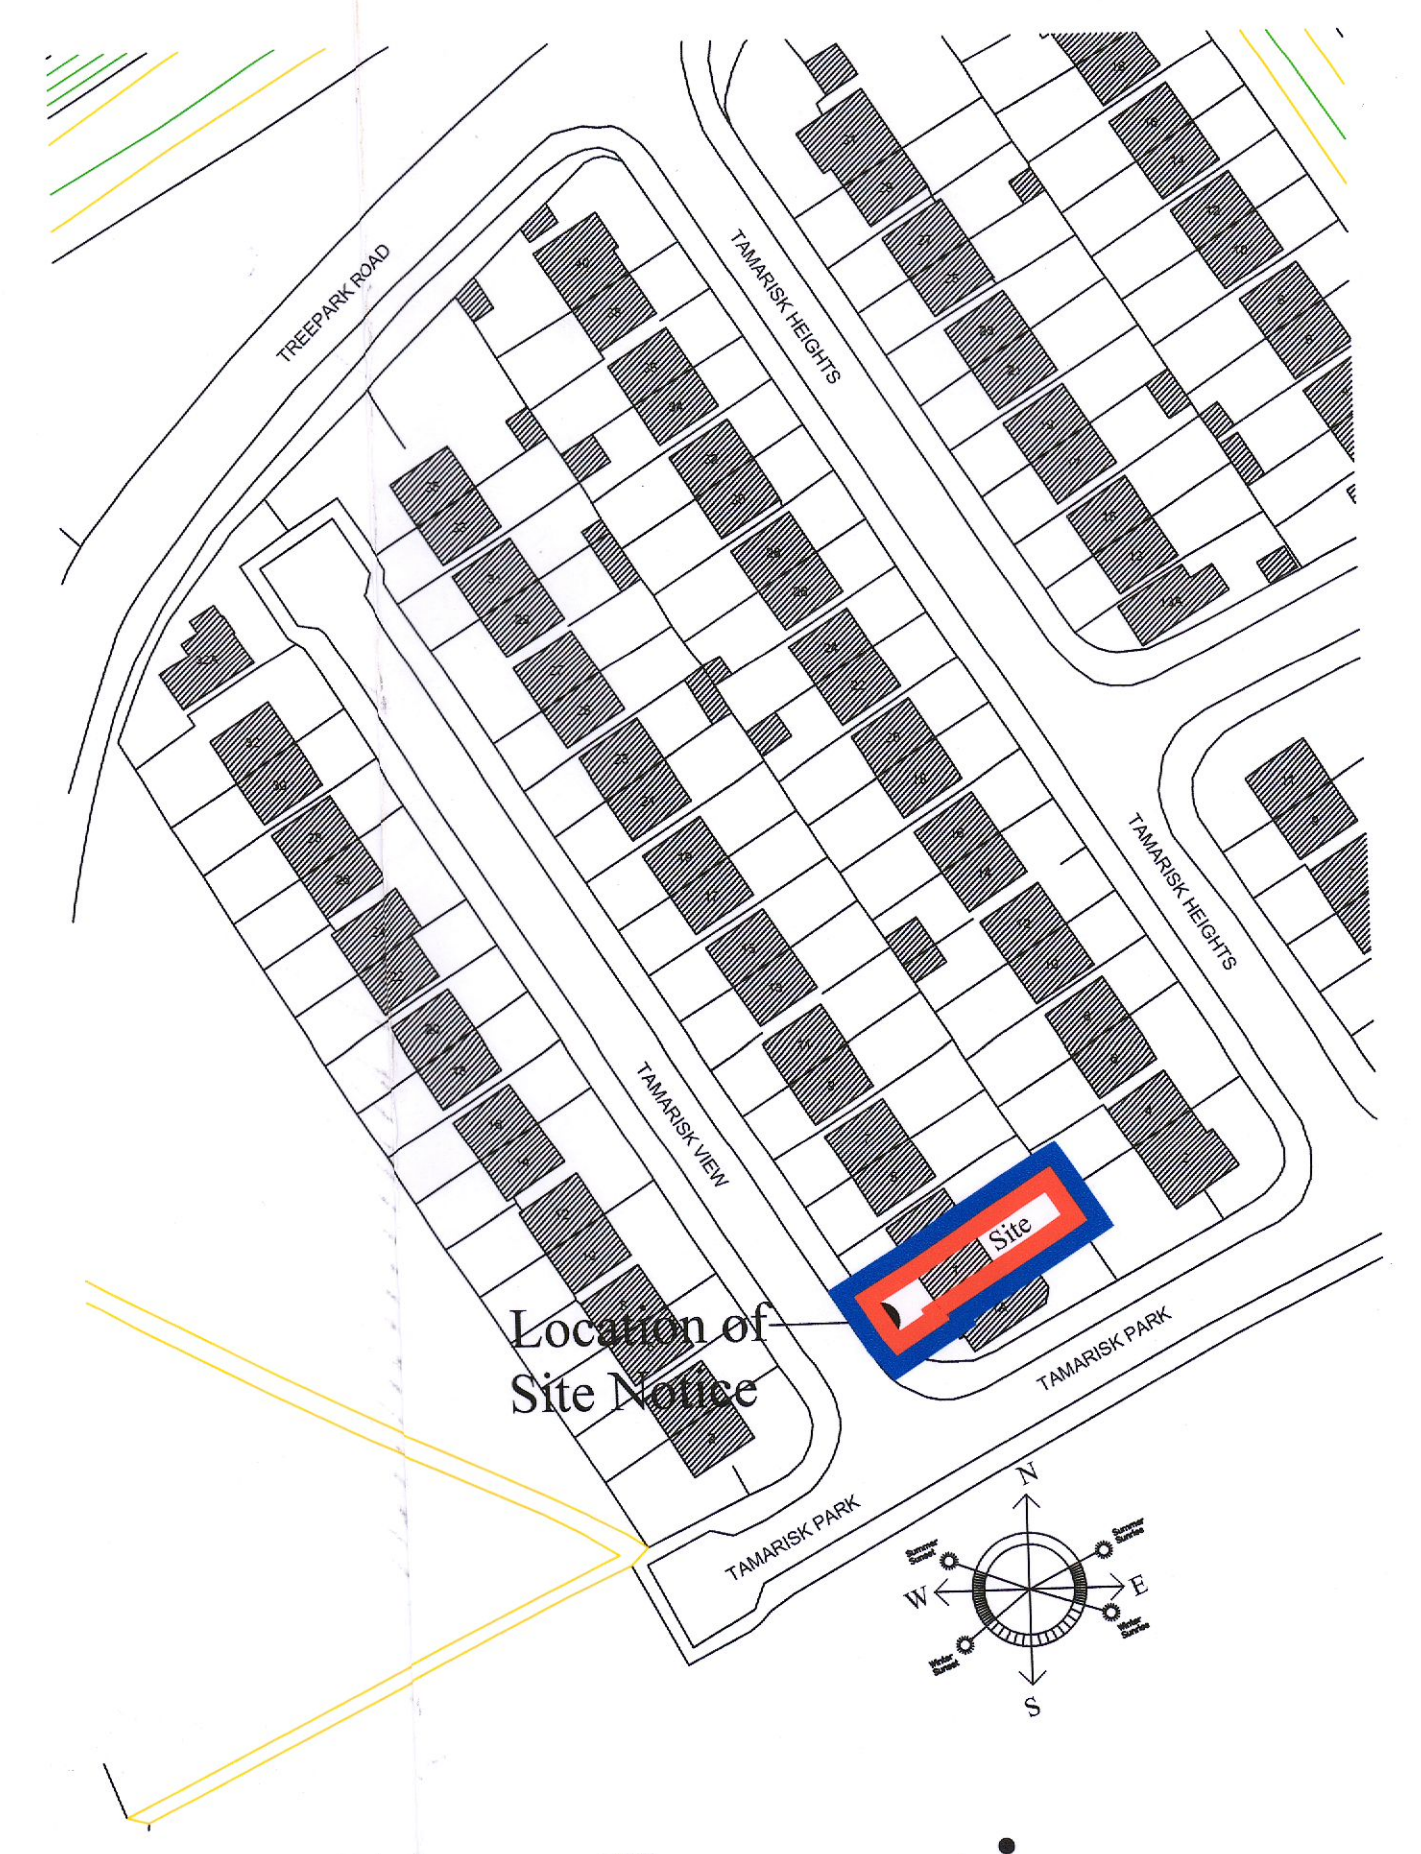


Site Location Scale: 1/1000

Site Area: 0.0183Ha

Site Outlined in Red
Overall Lands Outlined in Blue

Proposed Attic Conversion
Hatched in Magenta

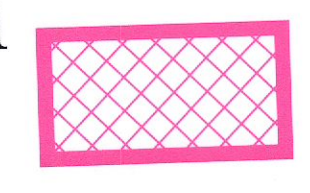

For Planning Purposes Only			
Ordnance Survey Ireland License No. AR0016022 © Ordnance Survey Ireland, Government of Ireland			
DRAWN BY: AIB	CHECKED BY: J.M.McL		
© COPYRIGHT OF October House Design Ltd. Corlea Ballyshannon Co. Donegal F94 HDT7			
J.Martin McLaughlin B.ENG(Hons), C.ENG, M.T.E.I. Mobile: (086) 2217173 Email: info@octoberhouse.org			
No dimensions to be scaled from this drawing all dimensions to be checked by the contractor on site; any errors or discrepancies to be reported to the engineer in charge			
TITLE Planning Permission for conversion of existing attic space from storage to domestic accommodation incorporating the raising of the wall plate to the rear of the dwelling to form a Flat Roof structure replacing the back pitch of the existing roof at 1 Tamarisk View, Kilmanagh, Co. Dublin D24 R6HV, on behalf of Mr & Mrs Brian MacLaughlin			
DRAWING Site Layout Site Location			
SCALE	1/200 1/1000	O.S. ref.	DRG NO.
DATE	Dec 2022		04
			REV.