




1 6510 Existing Contiguous Site Elevation - East
1 : 500

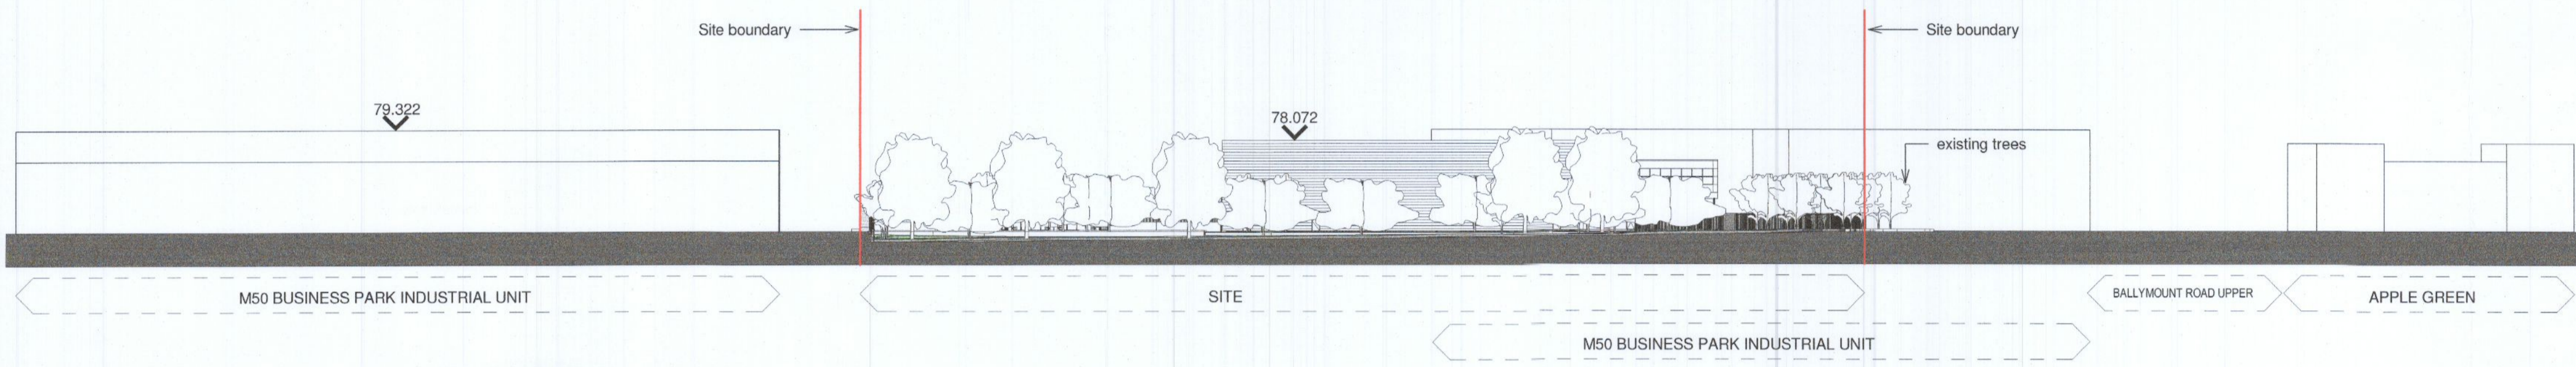

2 6510 Existing Contiguous Site Elevation - North
1 : 500

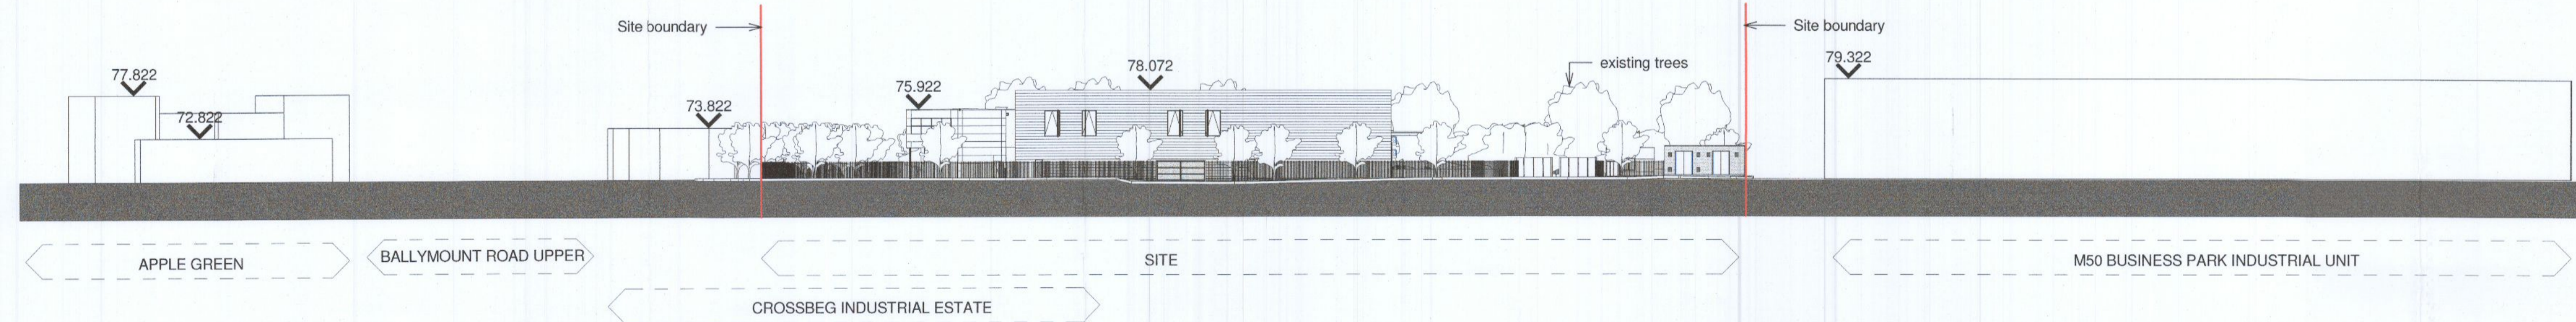

3 6510 Existing Contiguous Site Elevation - South
1 : 500

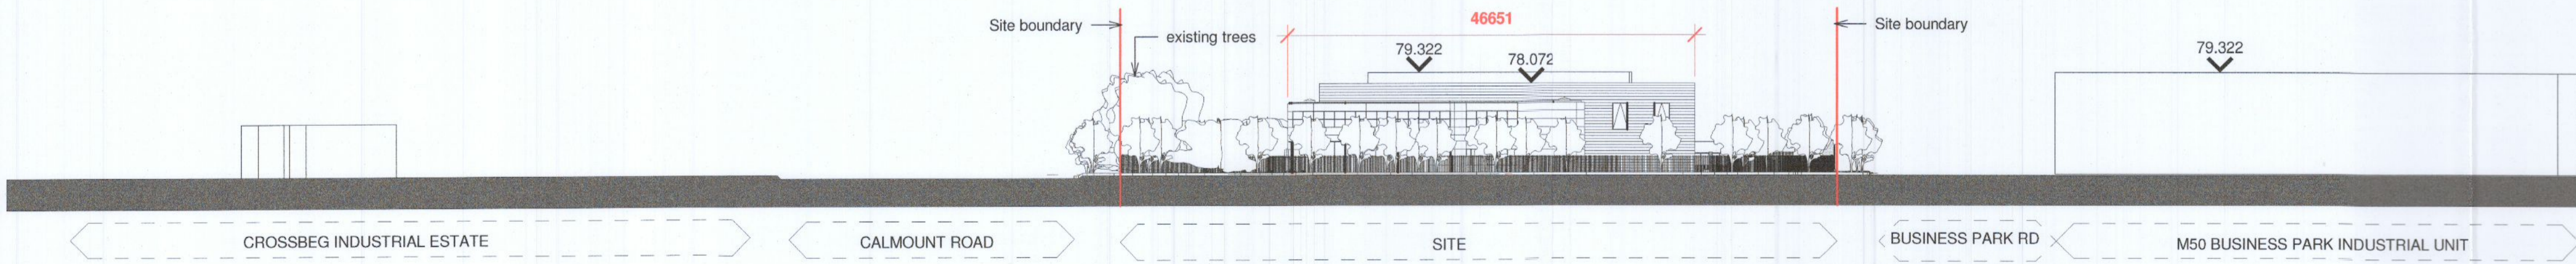


4 6510 Existing Contiguous Site Elevation - West
1 : 500

NOTES

KEYNOTES

LEGEND

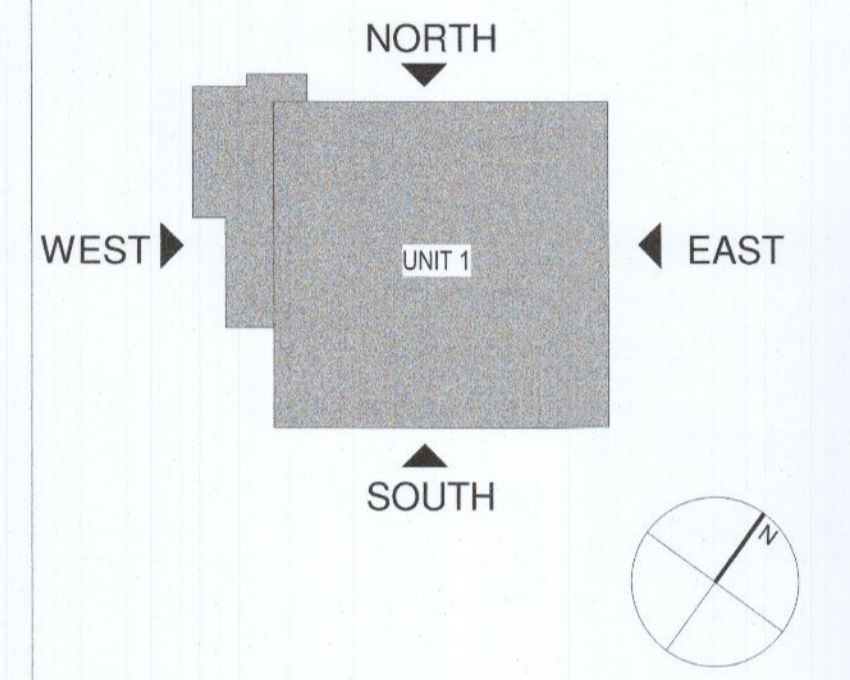

REV.	DATE	DESCRIPTION	DRN	ENG	CHK	APP
P1	16.12.2022	ISSUED FOR PLANNING	KTA	KTA		

ANY UNAUTHORIZED USE OR REPRODUCTION OF THIS DOCUMENT IN WHOLE OR IN PART IS PROHIBITED. DELETE THIS DOCUMENT IF YOU HAVE RECEIVED IT IN ERROR

MECHANICAL & ELECTRICAL ENGINEER	CIVIL & STRUCTURAL ENGINEER
 Clifton Scannell Emerson Associates <small>Clifton Scannell Emerson Associates Limited Consulting Engineers, 3rd Floor The Registry, Bates Post, Porey Rd, Dunmurry, Co. Dublin, Ireland, D15 1X2D T: +353 (0)1 452 8000 E: info@scemeron.com W: www.scemeron.com</small>	
ARCHITECT	FIRE ENGINEER
 KAVANAGH TUITE ARCHITECTS <small>118MERRICK HILLS CLONMAGADON ROAD D16 X20F IRELAND T: +353 (0)1 2188800 MAIL: info@kavanaghtuite.ie</small>	
SECURITY ENGINEER	OTHER ENGINEER
 CUNDALL <small>Cundall Engineering Limited 218 Upper O'Connell Street T: +353 (0)1 452 7000 E: info@cundall.com W: www.cundall.com</small>	
 BB7 <small>BB7 Fire & Security Consulting 24/25, West National Business Centre, Harold's Cross Dublin, D04 F1D2 T: +353 (0)1 452 7000 E: info@bb7.ie W: www.bb7.ie</small>	
 Macro Works Ltd <small>Macro Works Ltd Ground Floor, Hibernia House, Cherrywood Business Park LoughRostown, Ireland D18 E44D</small>	

PROJECT: UNIT 1, M50 BUSINESS PARK

TITLE: CONTIGUOUS ELEVATIONS - EXISTING

DRAWING NO.: J2139-KTA-22-XX-DR-A-6510

A1	SCALE: As indicated	AGILE No.:	REV: P1
----	---------------------	------------	---------