




1 6511 Proposed Contiguous Site Elevation - East
1:500

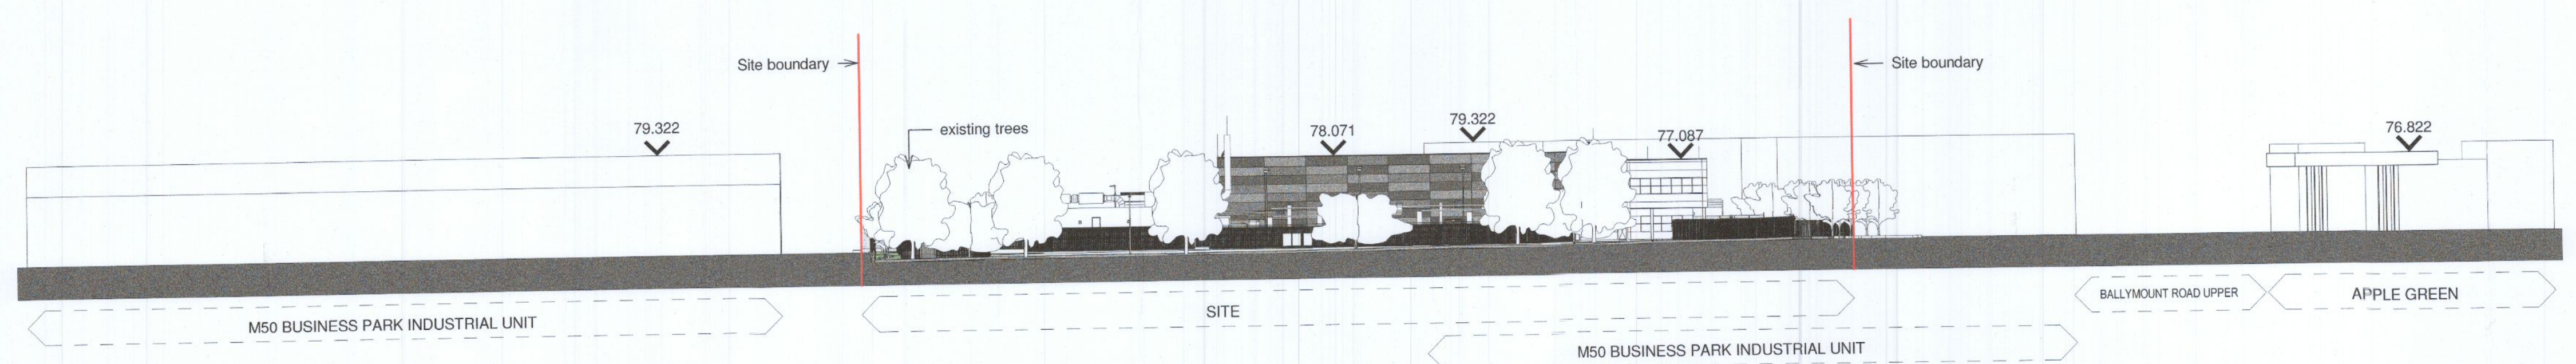

2 6511 Proposed Contiguous Site Elevation - North
1:500

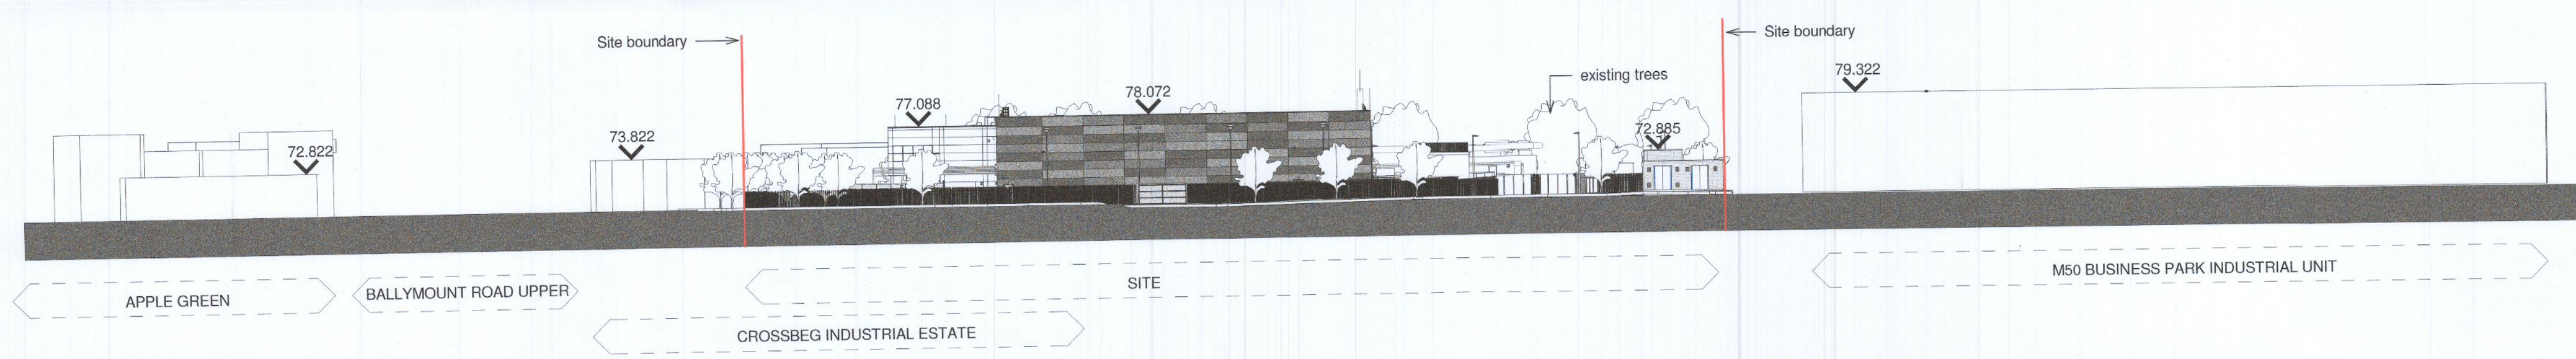


3 6511 Proposed Contiguous Site Elevation - South
1:500

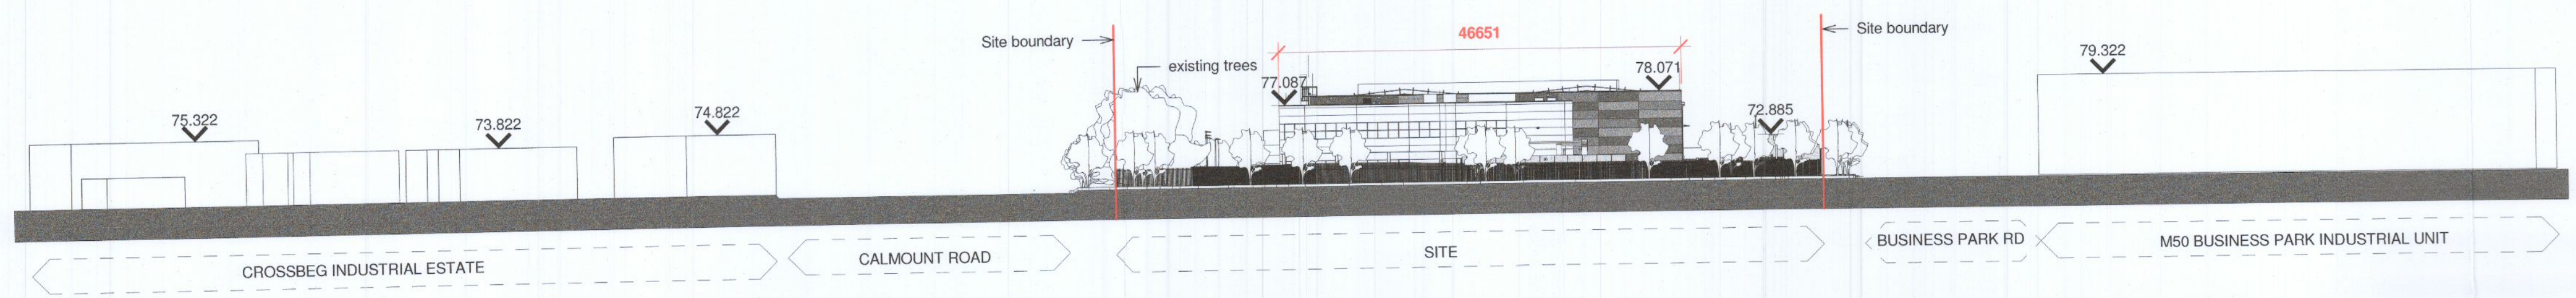

4 6511 Proposed Contiguous Site Elevation - West
1:500

KEYNOTES

LEGEND

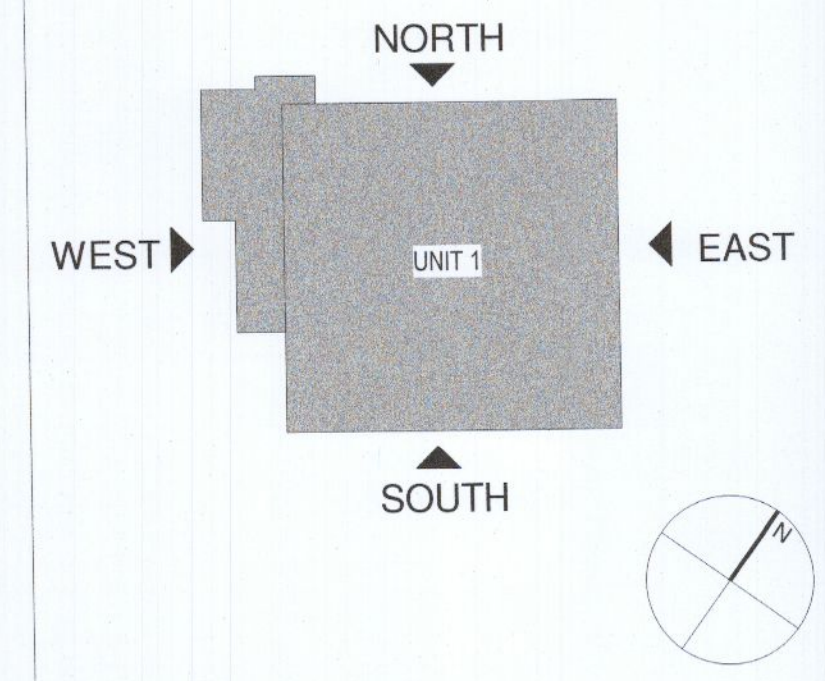

REV.	DATE	DESCRIPTION	DRN	ENG	CHK	APP
P1	16.12.2022	ISSUED FOR PLANNING	KTA	KTA		

ANY UNAUTHORIZED USE OR REPRODUCTION OF THIS DOCUMENT IN WHOLE OR IN PART IS PROHIBITED. DELETE THIS DOCUMENT IF YOU HAVE RECEIVED IT IN ERROR

MECHANICAL & ELECTRICAL ENGINEER CIVIL & STRUCTURAL ENGINEER

Clifton Scannell Emerson Associates
Clifton Scannell Emerson Associates Limited
 Consulting Engineers, 3rd Floor, The Hub, 100, Parnell Street, Dublin 1, Ireland
 T: +353 1 274 2200 E: info@cses.com W: www.cses.com

ARCHITECT
KAVANAGH TUITE ARCHITECTS
TERRANCE HILLS, CLONSILLAUGH ROAD, D06 E017 IRELAND
 T: +353 1 1888000 M: 087 4349474 E: info@kavanaghtuite.ie

FIRE ENGINEER
BB7
BB7 Fire & Security Consulting
 Consulting Engineers, 3rd Floor, The Hub, 100, Parnell Street, Dublin 1, Ireland
 T: +353 1 274 2200 E: info@bb7.com W: www.bb7.com

SECURITY ENGINEER
CUNDALL
Cundall Engineering Limited
 7 St. Stephen's Green, Dublin 2, Ireland
 T: +353 1 515 7100 E: cundall@cundall.com W: www.cundall.com

OTHER ENGINEER
Macro Works Ltd.
Macro Works Ltd.
 Ground Floor, Hibernia House,
 Cherrywood Business Park,
 Loughlinstown,
 Ireland
 D18 E440

PROJECT: UNIT 1, M50 BUSINESS PARK

TITLE: CONTIGUOUS ELEVATIONS - PROPOSED

DRAWING NO.: J2139-KTA-22-XX-DR-A-6511

SCALE: As indicated AGILE No.: REV: P1

DRAWING PREPARED BY: ARCHITECTS