

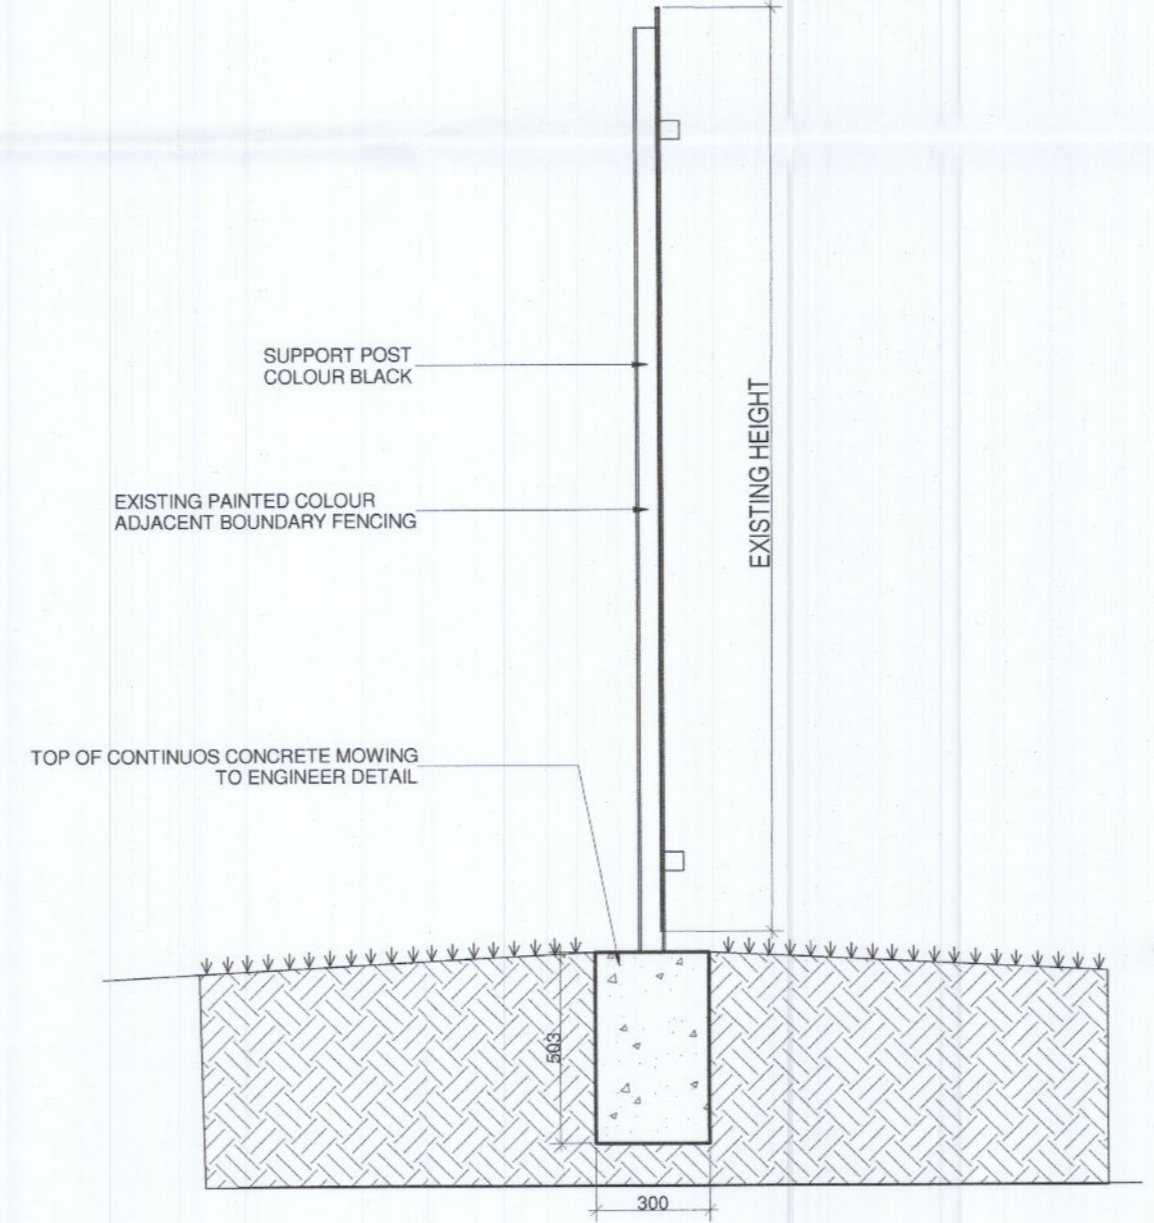
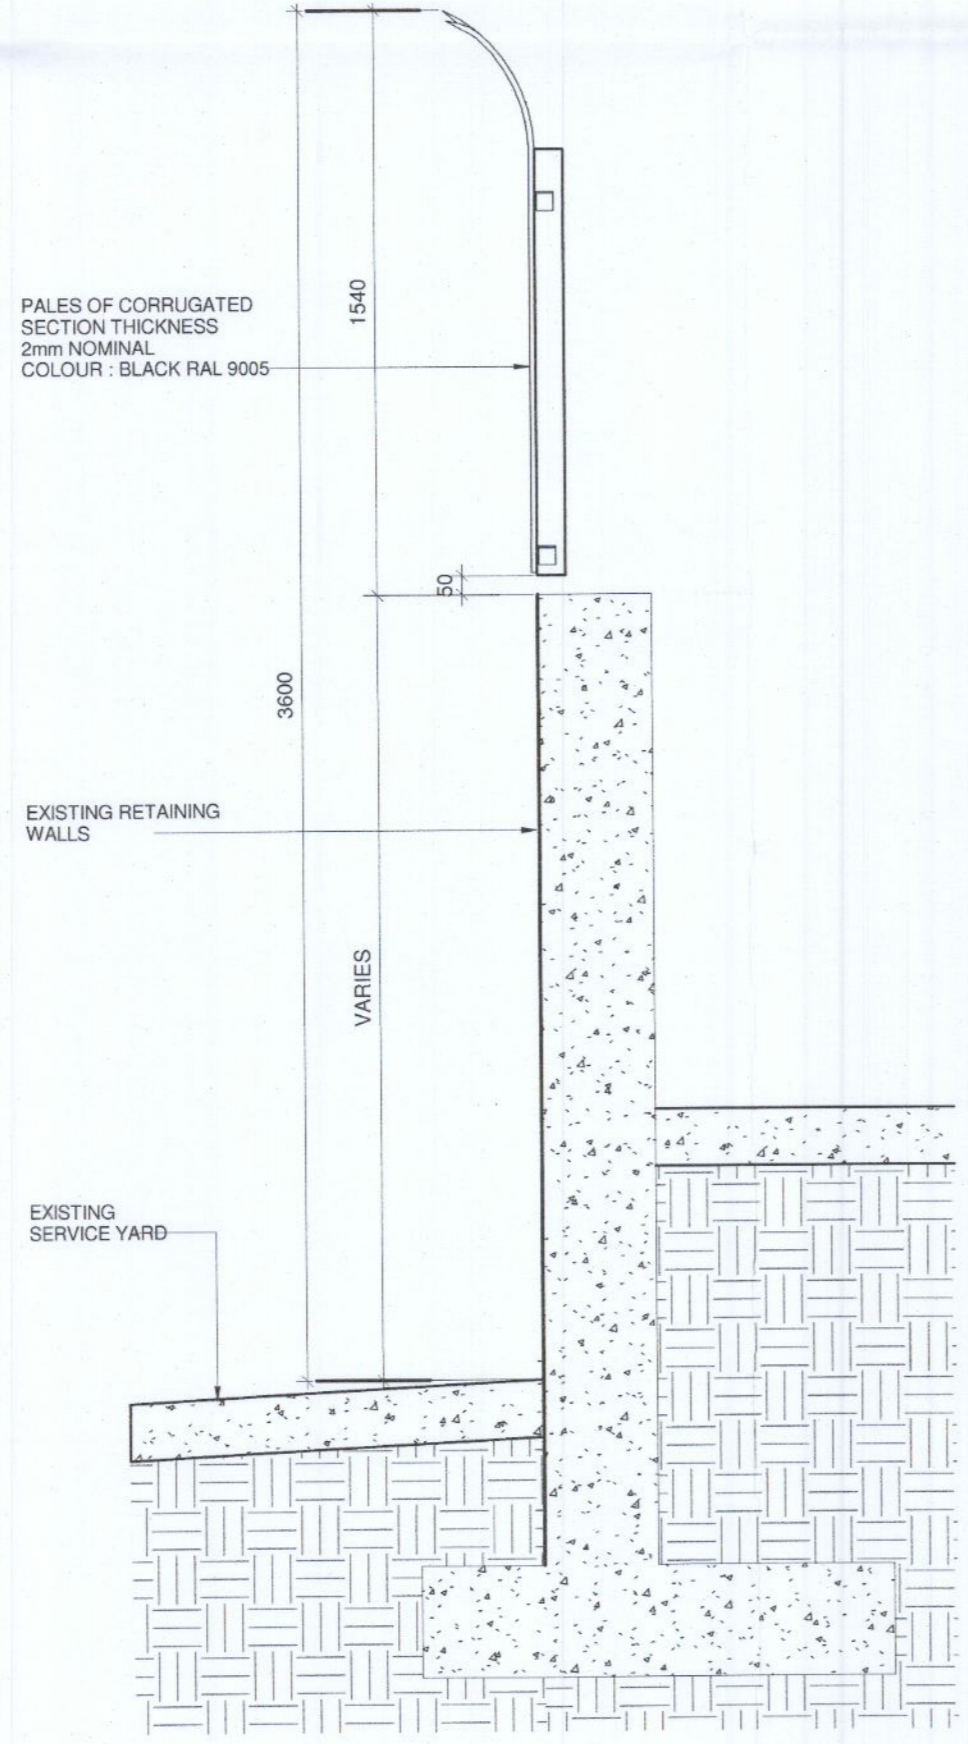


1 6519 Site Fencing (Orange) 1:20

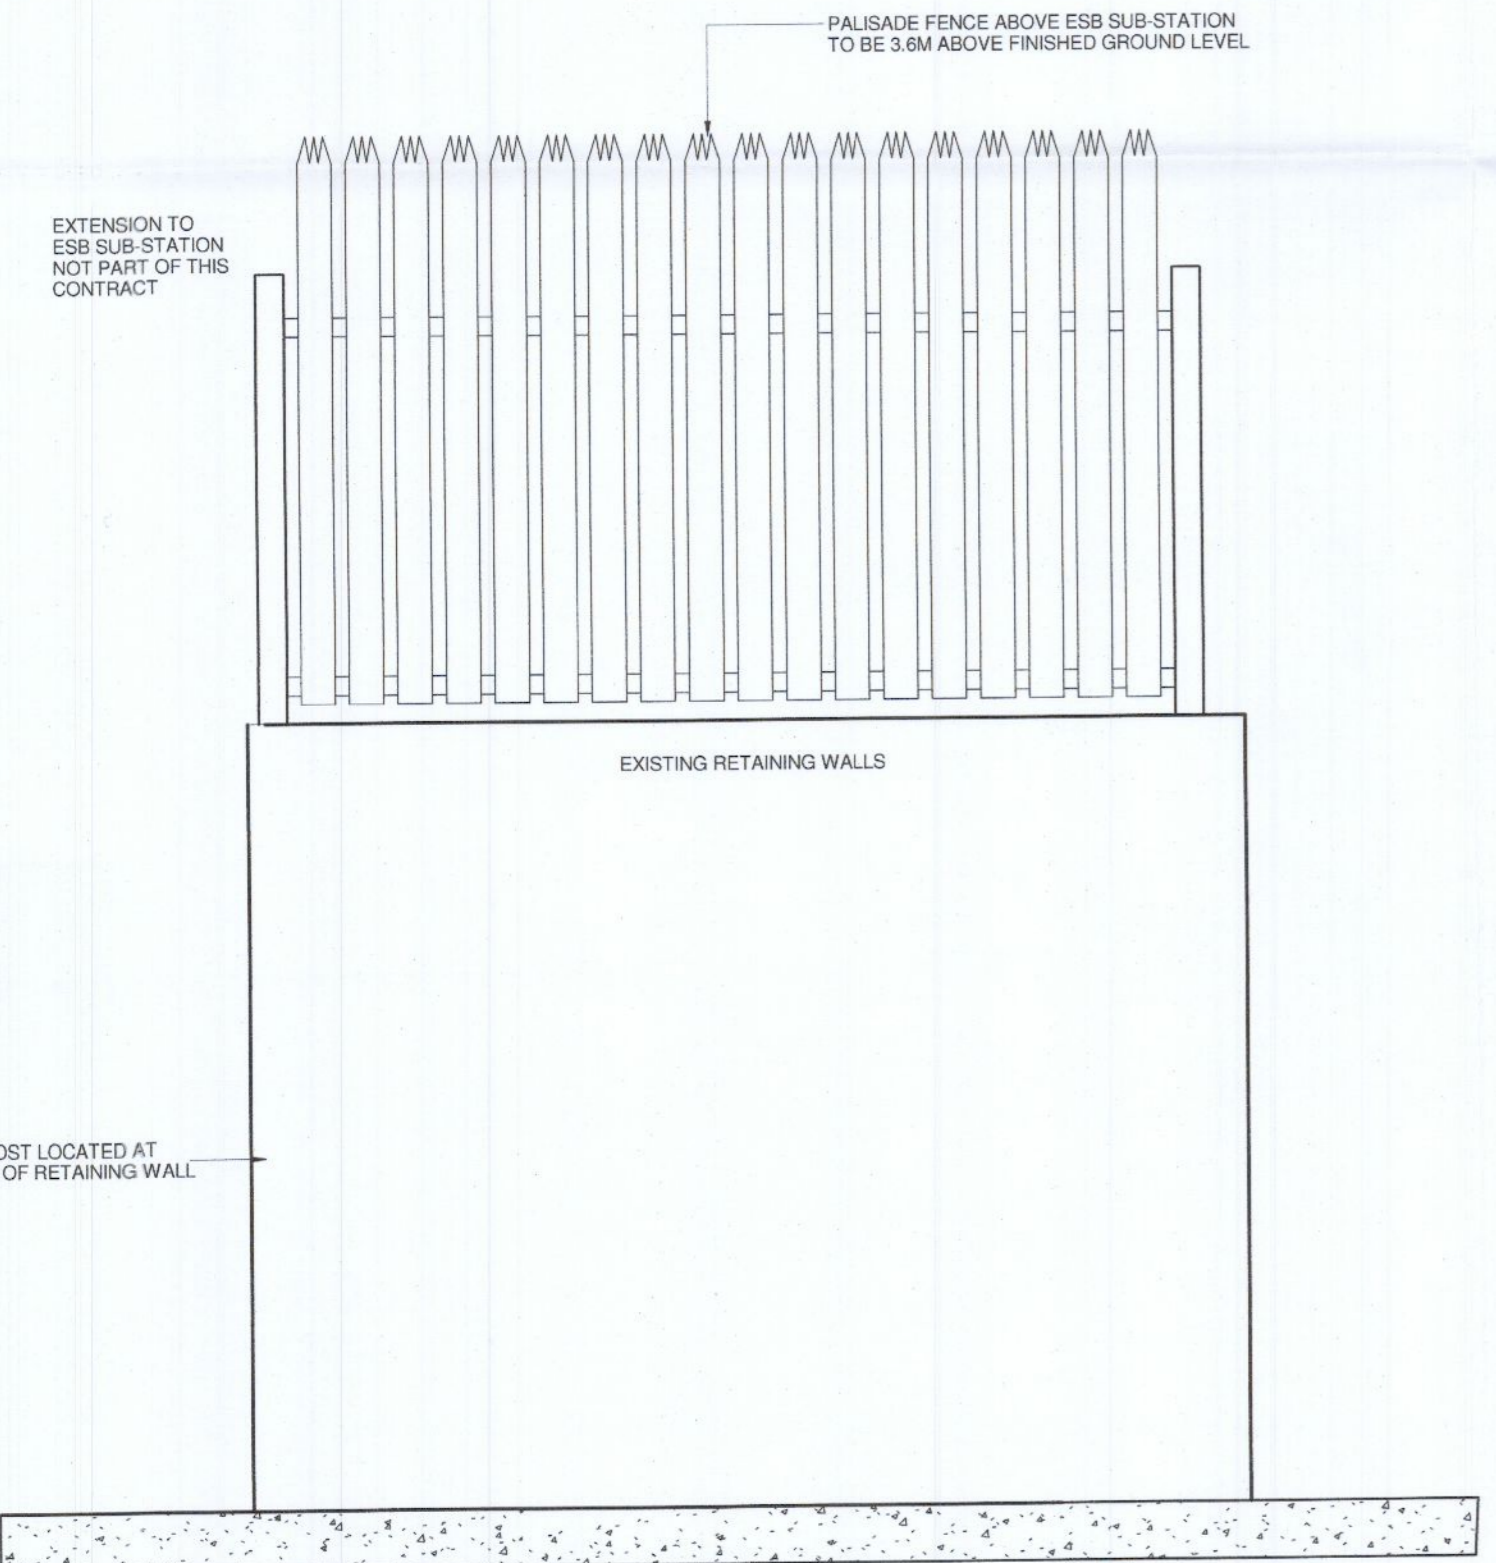


TYPICAL DETAIL SECTION SCALE 1:20 @ A1

3 6519 Site Fencing (Pink) 1:20

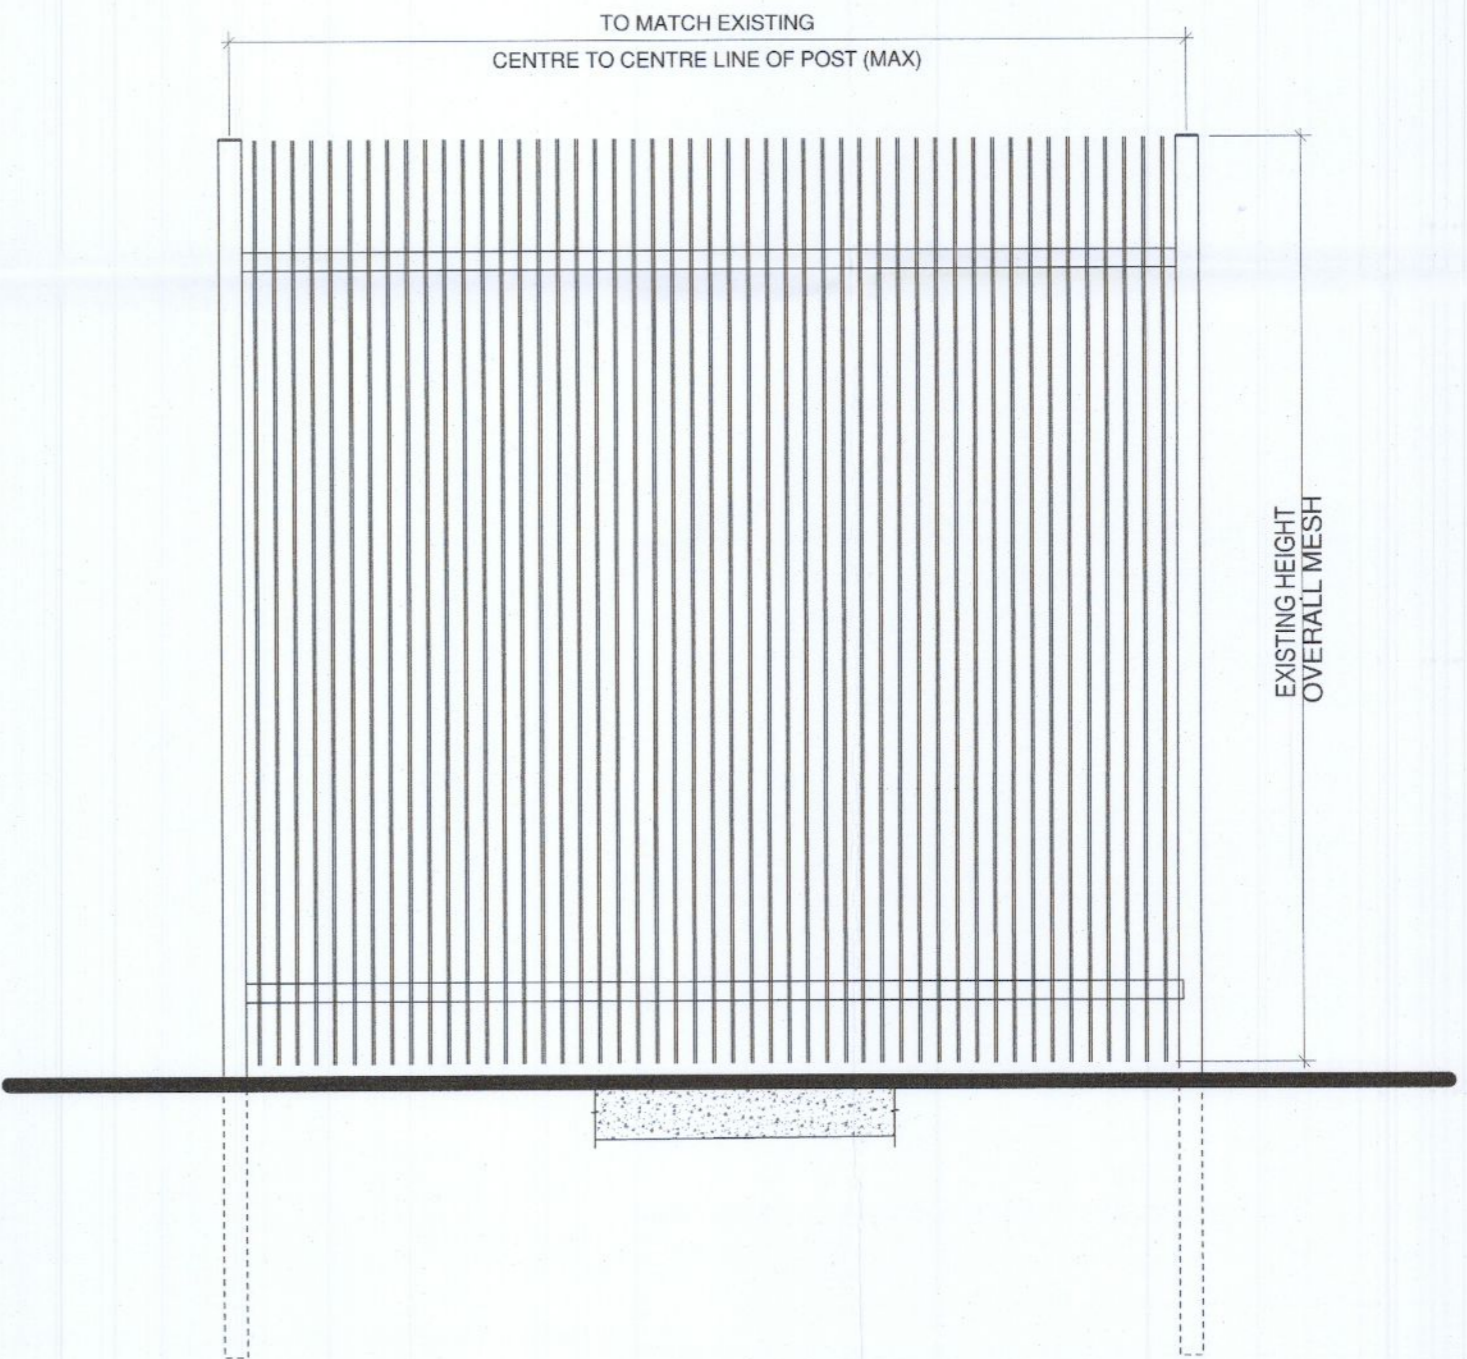

TYPICAL PART ELEVATION OF SITE FENCE (TO MATCH EXISTING PROPERTY FENCE)

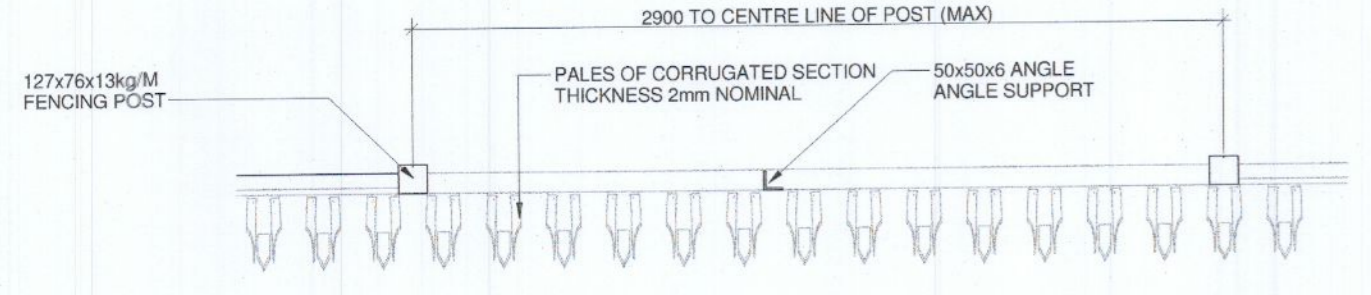

PART PLAN OF HIGH PALISADE SECURITY FENCE (TYPE 1)

DETAIL SECTION - SECURITY FENCE OVER RETAINING WALLS

2 6519 Site Fencing (Blue) 1:20

NOTES

KEYNOTES

LEGEND

- SITE BOUNDARY
- EXISTING PERIMETER FENCE - RETAINED
- EXISTING PERIMETER FENCE - REMOVED
- 2.4m ANTI-CLIMB PALISADE SECURITY FENCE
- 2.4m ANTI-CLIMB PALISADE SECURITY FENCE FIXED ON RETAIN WALL
- 3m HIGH LOUVERED PLANT SCREEN FENCE
- 2.4m HIGH PALADIN FENCE TO COMPOUND

REV.	DATE	ISSUED FOR PLANNING	DRN	ENG	CHK	APP
P1	16.12.2022	ISSUED FOR PLANNING	KTA	KTA		

ANY UNAUTHORIZED USE OR REPRODUCTION OF THIS DOCUMENT IN WHOLE OR IN PART IS PROHIBITED. DELETE THIS DOCUMENT IF YOU HAVE RECEIVED IT IN ERROR

MECHANICAL & ELECTRICAL ENGINEER CIVIL & STRUCTURAL ENGINEER

Clifton Scannell Emerson Associates
Clifton Scannell Emerson Associates Limited
 Consulting Engineers, 2017 For The Ridge, Ballymore Park, Pottory Rd,
 Carrigrohane, Co. Dublin, Ireland, D18 1P22
 T: +353 1 2865000, E: info@csen.com, W: www.csen.com

KAVANAGH TUITE ARCHITECTS
TERMINUS HILLS, CLOMKESHAD ROAD, D06 X027, IRELAND
 T: +353 1 218880, EMAIL: KAVANAGHTUITE@KATU.COM

BB7
BB7 Fire & Security Consulting
 Unit 11, Mount Pleasant Business Centre, Harburg,
 Carrigrohane, Co. Dublin, Ireland, D18 1P22
 T: +353 1 917 3222, E: info@bb7.com, W: www.bb7.com

CUNSTALL
Cundall Engineering Limited
 7th Stephen Green, Dublin,
 D02 8027, Ireland
 T: +353 1 478 1100, E: sales@cundall.com, W: www.cundall.com

Macro Works Ltd
Ground Floor, Wilberna House,
 Cherrywood Business Park,
 Loughlinstown,
 Ireland, D18 E440

PROJECT: UNIT 1, M50 BUSINESS PARK
 TITLE: SITE FENCING - SECTIONS & ELEVATIONS - SHEET 1

DRAWING NO.: J2139-KTA-22-XX-DR-A-6519

SCALE:	AGILE No.:	REV:
A1 1:20		P1