




1 6520 Site Fencing (Yellow)
1:20

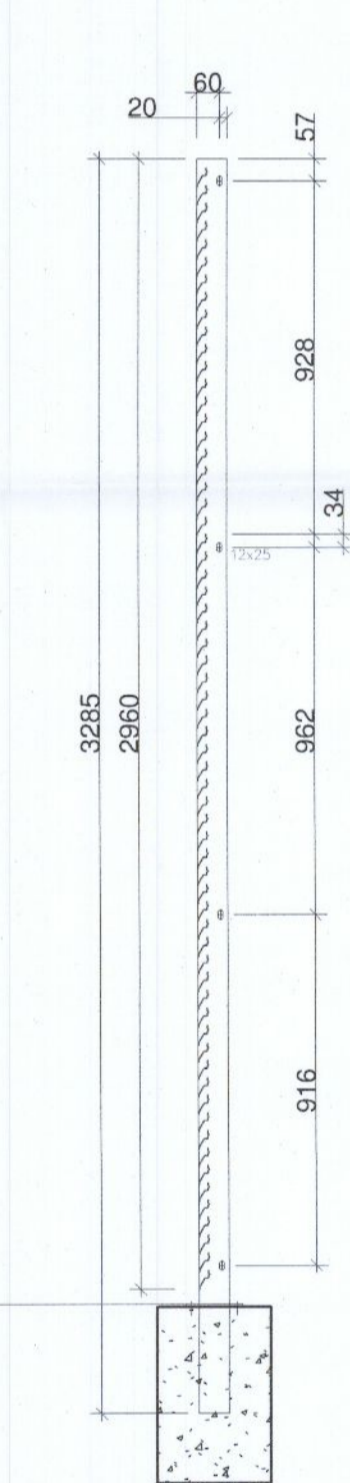



TYPICAL DETAIL SECTION
SCALE 1:20 @ A1

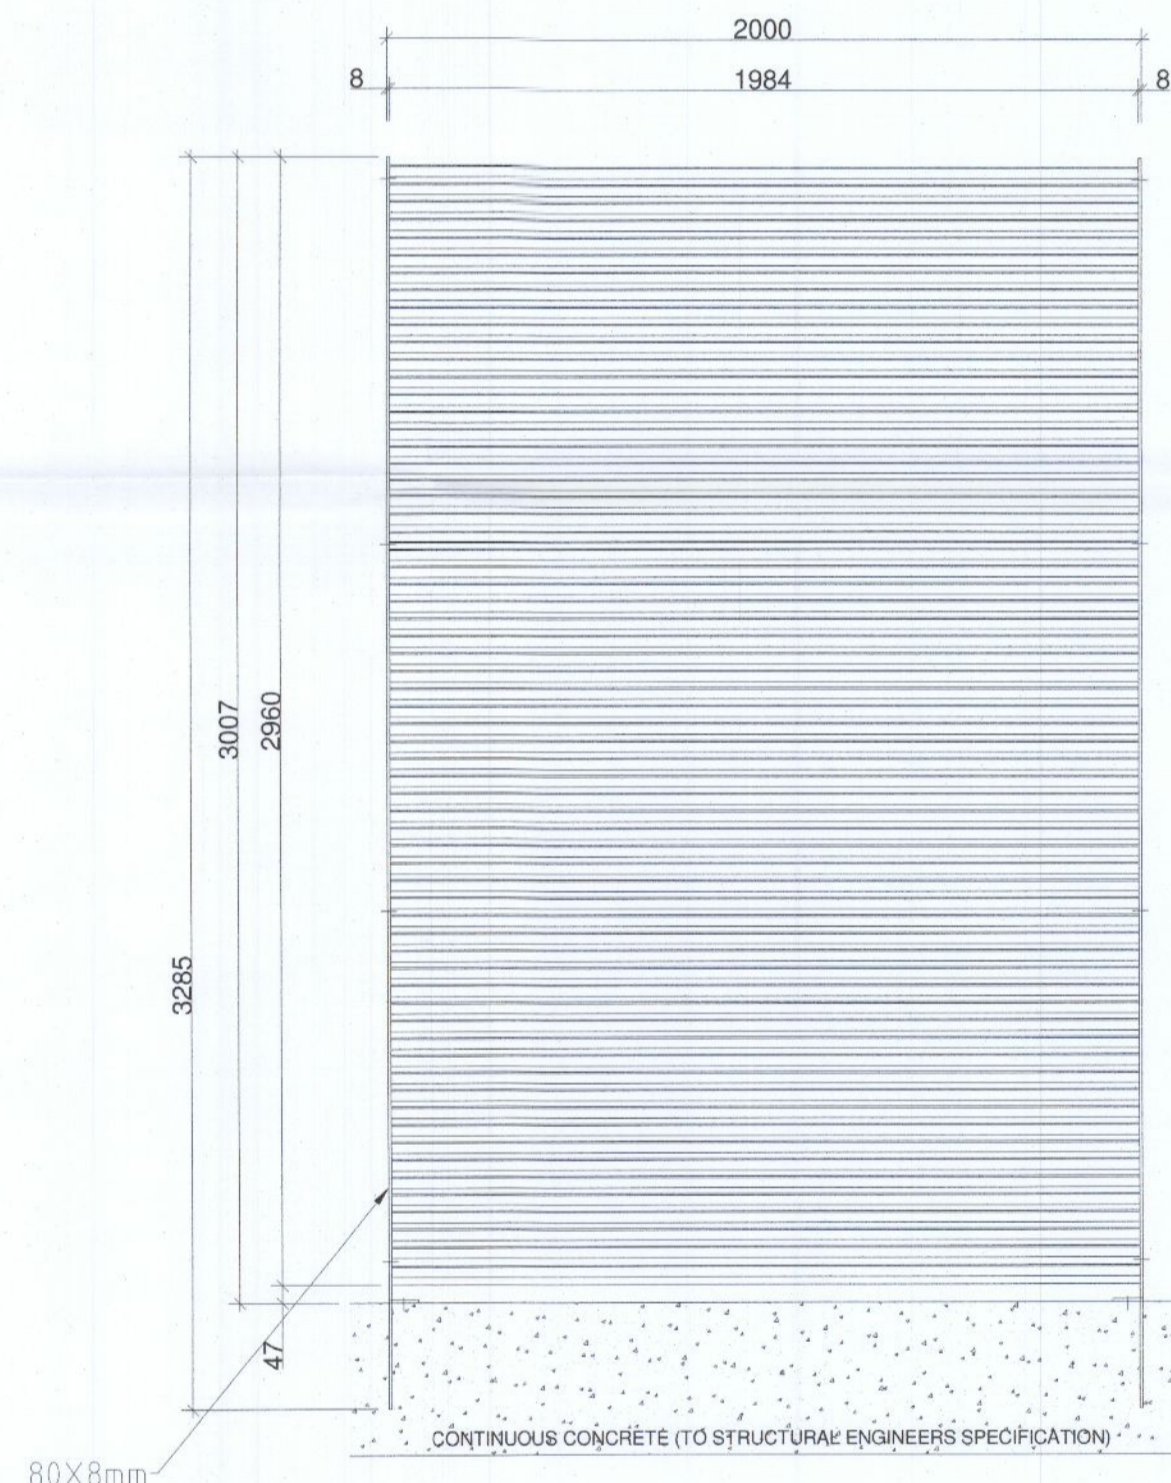

TYPICAL BAY ELEVATION OF CONDENSER
COMPOUND SCREEN FENCE
SCALE 1:20 @ A1

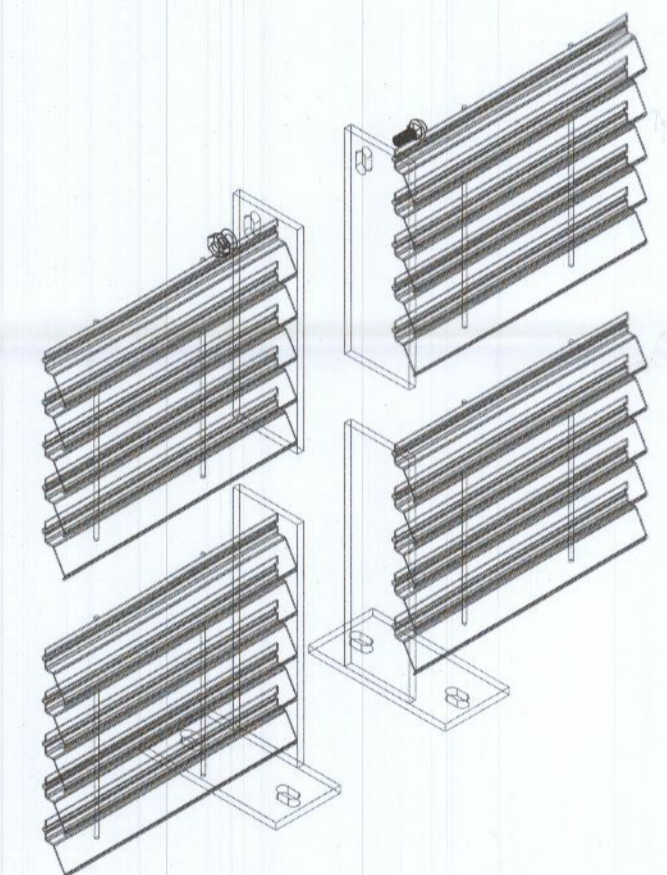

THE PANEL TO BE 1975x2000 - kg/m² 26,7 zn.
#46x132
Horizontal profile "Talia Screen"
Vertical round 1/4
Upright - 80x8 lg. 2300 (From Inghisare) kg/cad zn. 12,7
Upright - 80x8 lg. 2022 (From Iassefare) kg/cad zn. 11,8

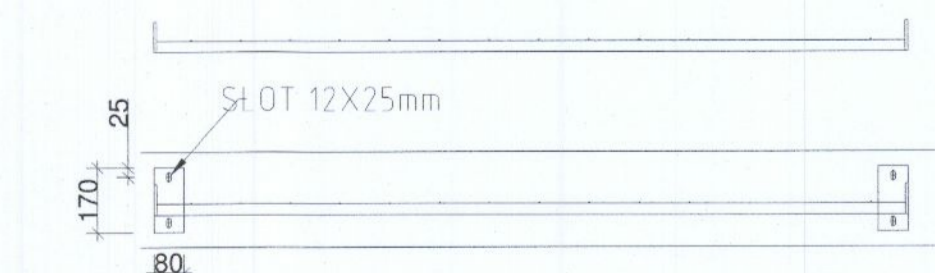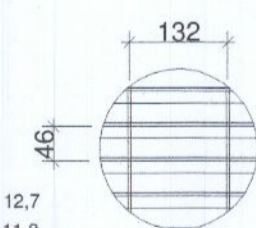

PART PLAN OF CONDENSER COMPOUND
SCREEN FENCE
SCALE 1:20 @ A1

2 6520 Site Fencing (Green)
1:20

NOTES

KEYNOTES

LEGEND

- SITE BOUNDARY
- EXISTING PERIMETER FENCE - RETAINED
- EXISTING PERIMETER FENCE - REMOVED
- 2.4m ANTI-CLIMB PALISADE SECURITY FENCE
- 2.4m ANTI-CLIMB PALISADE SECURITY FENCE FIXED ON RETAIN WALL
- 3m HIGH LOUVERED PLANT SCREEN FENCE
- 2.4m HIGH PALADIN FENCE TO COMPOUND

REV.	DATE	DESCRIPTION	DRN	ENG	CHK	APP
P1	16.12.2022	ISSUED FOR PLANNING	KTA	KTA		

ANY UNAUTHORIZED USE OR REPRODUCTION OF THIS DOCUMENT IN WHOLE OR IN PART IS PROHIBITED. DELETE THIS DOCUMENT IF YOU HAVE RECEIVED IT IN ERROR

MECHANICAL & ELECTRICAL ENGINEER	CIVIL & STRUCTURAL ENGINEER
 Clifton Scannell Emerson Associates <small>Clifton Scannell Emerson Associates Limited Chartered Engineers, 201-203 The Quadrant, Dublin Park, Paddy Rd, Clonsilla, Co. Dublin, Ireland, D18 1K2D T: +353 1 2185550 E: info@cses.com W: www.cses.com</small>	
ARCHITECT	FIRE ENGINEER
 KAVANAGH TUITE ARCHITECTS <small>TERRACE HILLS, CLONSILLA ROAD, D18 1K2D, IRELAND T: +353 1 2185550 FAX: +353 1 2185551 E: info@kavanaghtuite.ie</small>	
 BB7 <small>BB7 Fire & Security Consulting Units 10, Ballymore Business Centre, Tullough Dublin, D18 1K2D T: +353 1 812 3022 E: info@bb7.com W: www.bb7.com</small>	
SECURITY ENGINEER	OTHER ENGINEER
 CUNDALL <small>Cundall Engineering Limited 7th Floor, Green Lane, 600-602, Green Lane, T: +353 (0) 1 515 1700 E: info@cundall.com W: www.cundall.com</small>	
 <small>Macro Works Ltd. Ground Floor, Hibernia House, Cherrywood Business Park, Loughlinstown, Ireland D18 5E40</small>	

PROJECT:	UNIT 1, M50 BUSINESS PARK		
TITLE:	SITE FENCING - SECTIONS & ELEVATIONS - SHEET 2		
DRAWING NO.:	J2139-KTA-22-XX-DR-A-6520		
A1	SCALE: 1:20	AGILE No.:	REV: P1