




1 6521 Bin Store - Plan
1:50

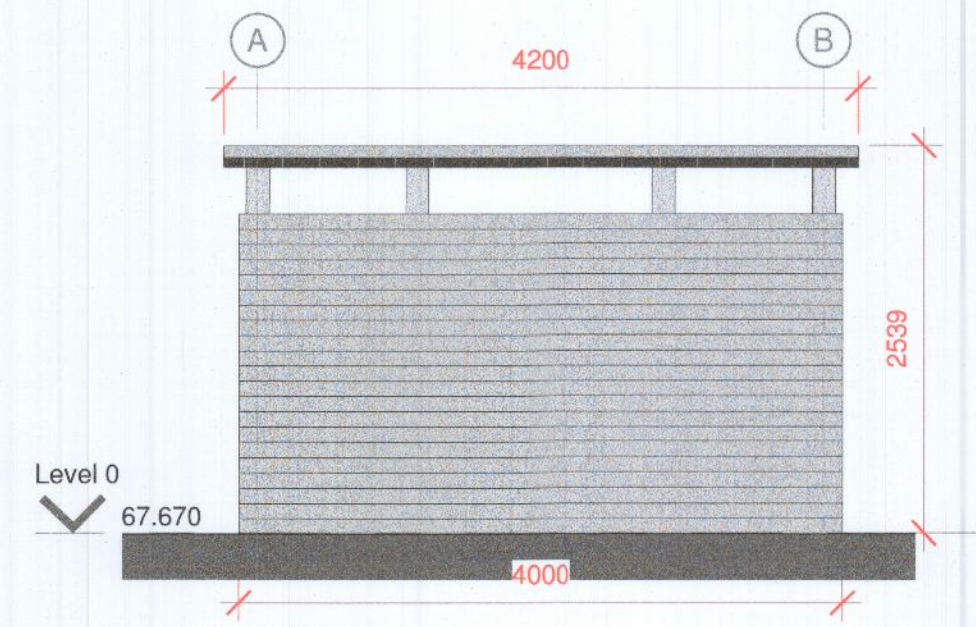


2 6521 Elevation 1
1:50

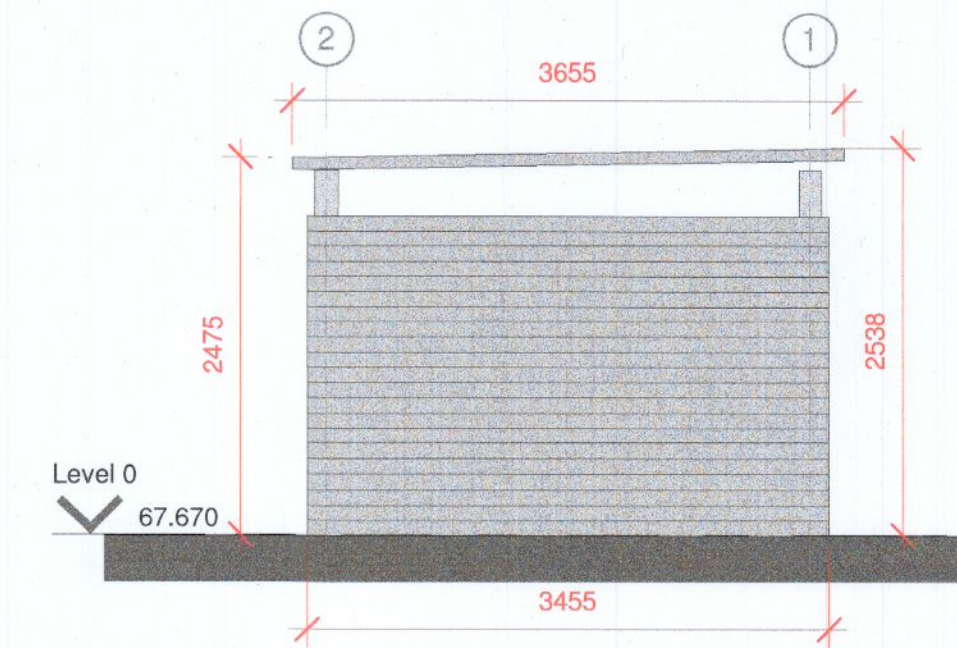


3 6521 Elevation 2
1:50

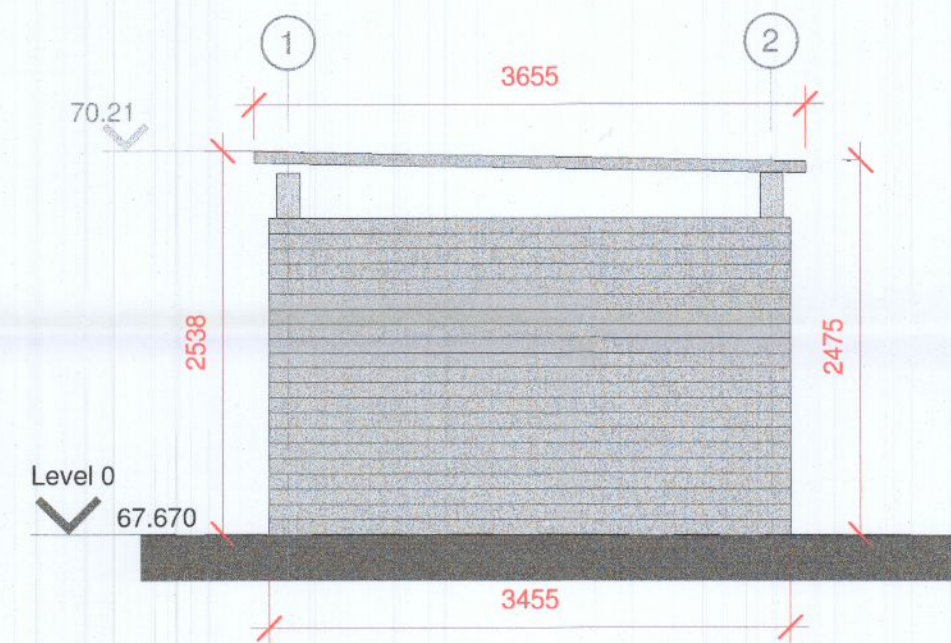


4 6521 Elevation 3
1:50

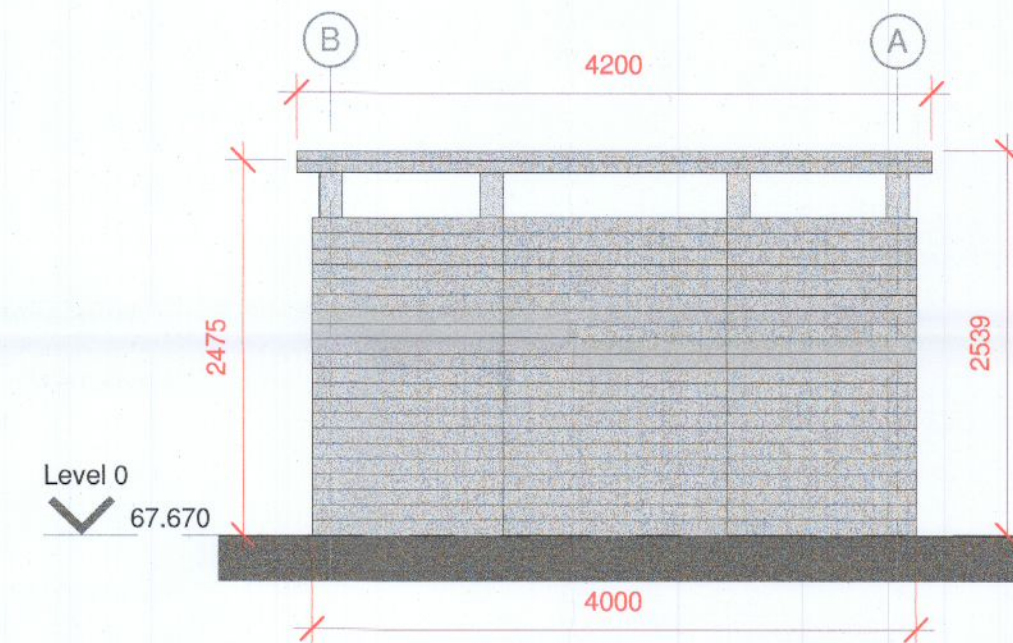

5 6521 Elevation 4
1:50

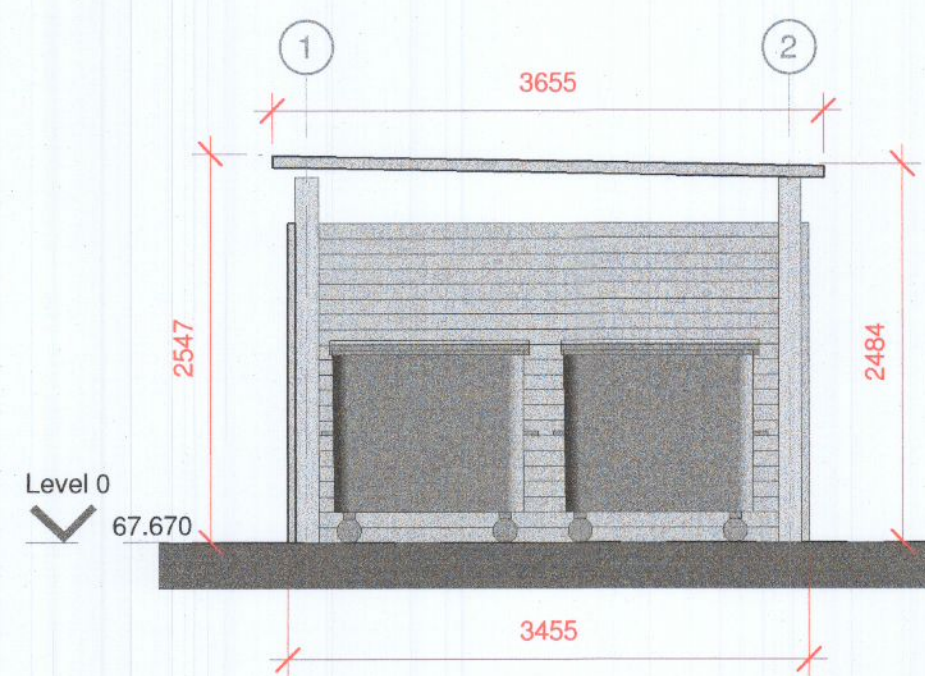

6 6521 Section 1
1:50

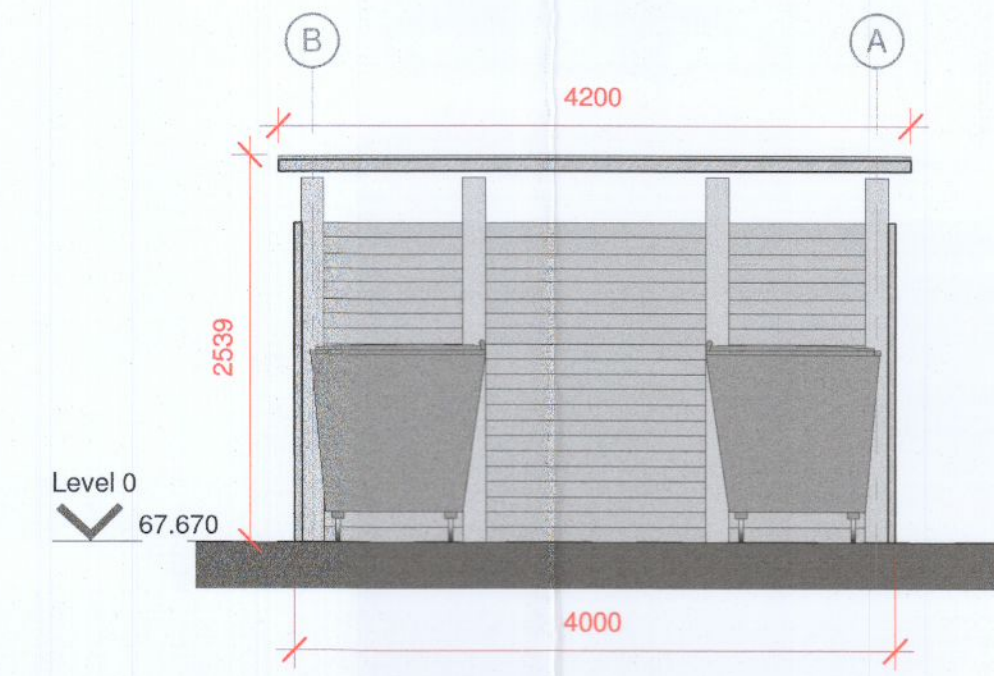

7 6521 Section 2
1:50

BIN STORE CONSTRUCTION DETAILS

CLEAR TRANSLUCENT ROOF SHEETING TO SHELTER ROOF; FIXED TO 150x50mm RAFTERS AT 300mm C/C; FIXING TO HAVE SEALING WASHER & CAP.

100x50mm TIMBER SHEETING TO BACK & ONE SIDE OF SHELTER; SECRET FIXED TO COLUMNS.

RAFTERS TO BE FIXED WITH GALVANISED JOIST HANGERS TO 150x50mm CROSS BEAMS AT 1/80 FALL TO BACK.

GALVANISED STEEL COLUMNS ON BOLTED STEEL BASE PLATE FIXED BELOW SLAB LEVEL.


NOTES

REFER TO SITE LOCATION PLAN FOR LOCATIONS AS PER KEY DESCRIPTION LEGEND

NOTES

KEYNOTES

LEGEND

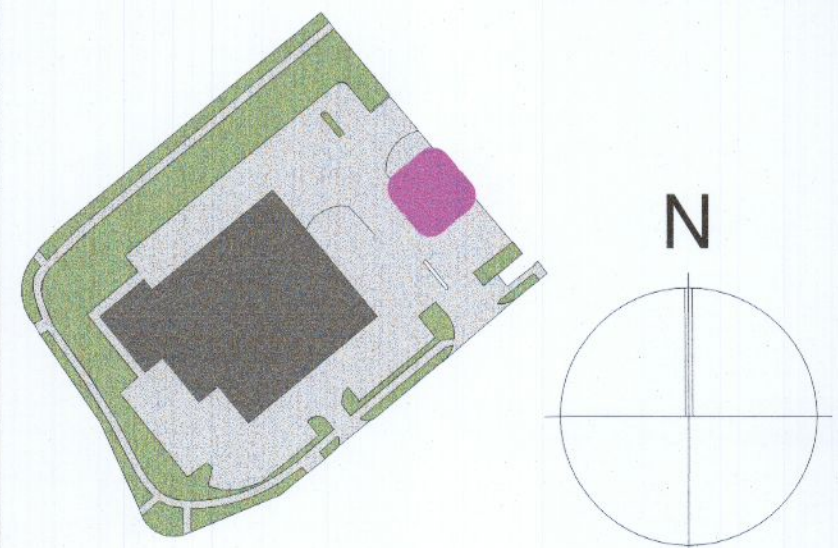

REV.	DATE	DESCRIPTION	DRN	ENG	CHK	APP
P1	16.12.2022	ISSUED FOR PLANNING		KTA	KTA	

ANY UNAUTHORIZED USE OR REPRODUCTION OF THIS DOCUMENT IN WHOLE OR IN PART IS PROHIBITED. DELETE THIS DOCUMENT IF YOU HAVE RECEIVED IT IN ERROR

MECHANICAL & ELECTRICAL ENGINEER CIVIL & STRUCTURAL ENGINEER

Clifton Scannell Emerson Associates

ARCHITECT FIRE ENGINEER

KAVANAGH TUITE ARCHITECTS
 TERRANCE HILLS, CLONMELMOUNT ROAD, DUBLIN D02 YK90 IRELAND
 T: +353 1 2886600 MAIL: KAVANAGHTUITE@KTA.COM

BB7
 BB7 Fire & Security Consulting
 19/20, Mount Pleasant Business Centre, Tralee, Co. Kerry, T12 8Y22 IRELAND
 T: +353 51 927 2022 E: info@bb7.ie www.bb7.ie

SECURITY ENGINEER OTHER ENGINEER

CUNDALL
 Cundall Engineering Limited
 7 St Stephen's Green, Dublin, D02 7Y22 IRELAND
 T: +353 (0) 1 557 7100 E: info@cundall.com W: www.cundall.com

Macro Works Ltd
 Ground Floor, Hibernia House,
 Cherrywood Business Park,
 Loughlinstown,
 Ireland
 D18 E440

PROJECT: UNIT 1, M50 BUSINESS PARK

TITLE: BIN STORE DETAILS

DRAWING NO.: J2139-KTA-22-XX-DR-A-6521

A1 SCALE: As indicated AGILE No: REV: P1