



1 6522 Bike Shelter Plan
1:20

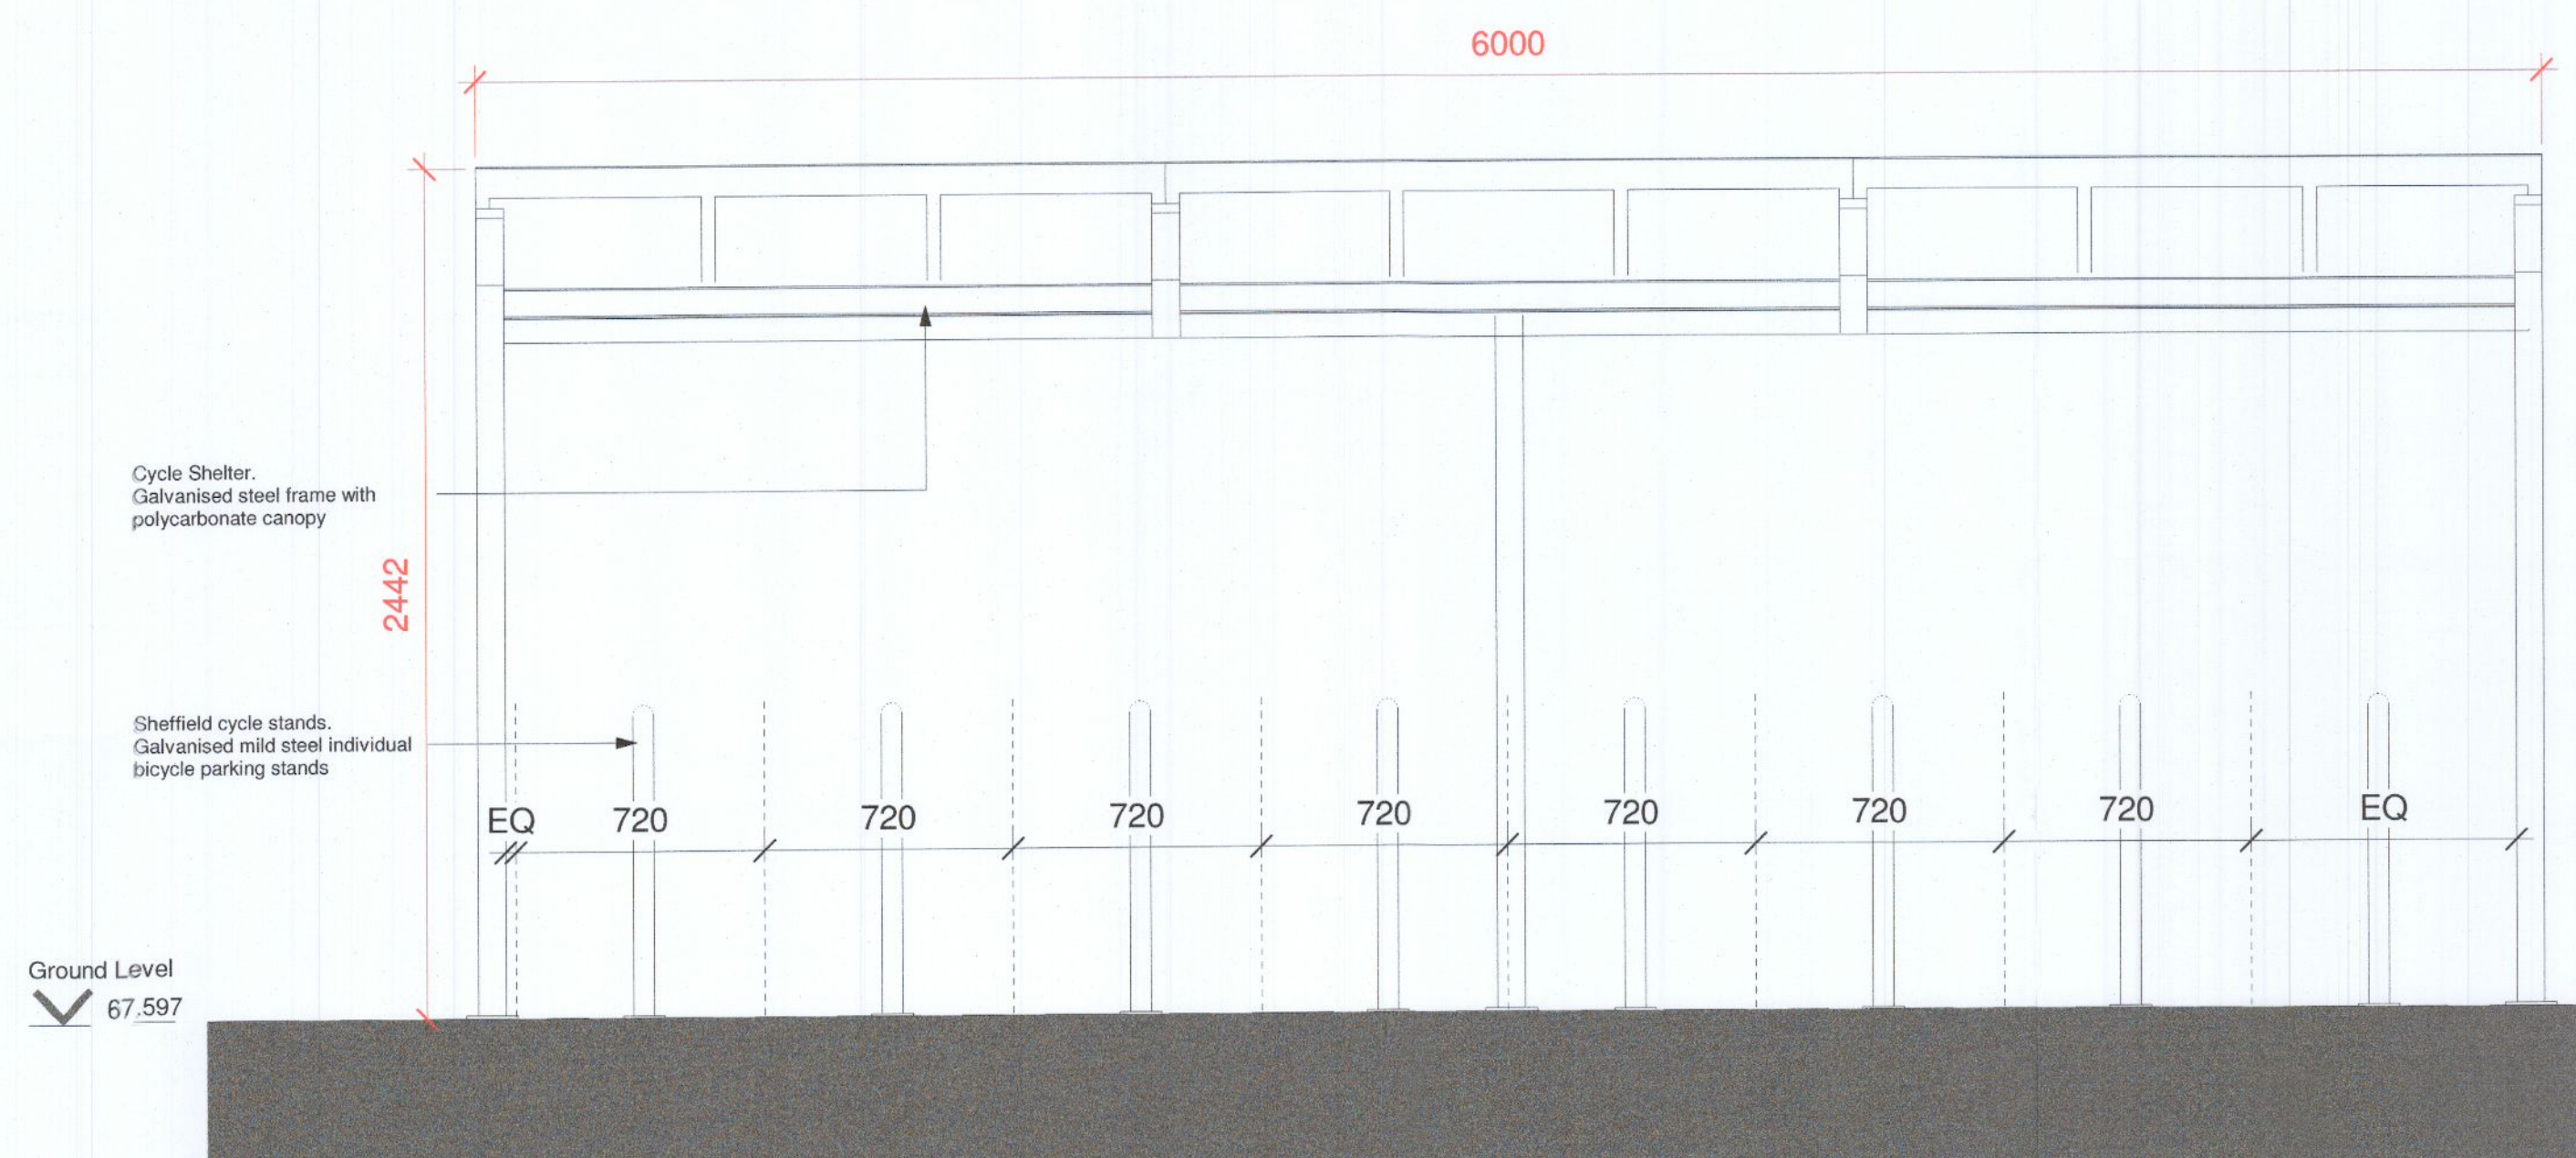

2 6522 Bike Shelter Elevation 01
1:20

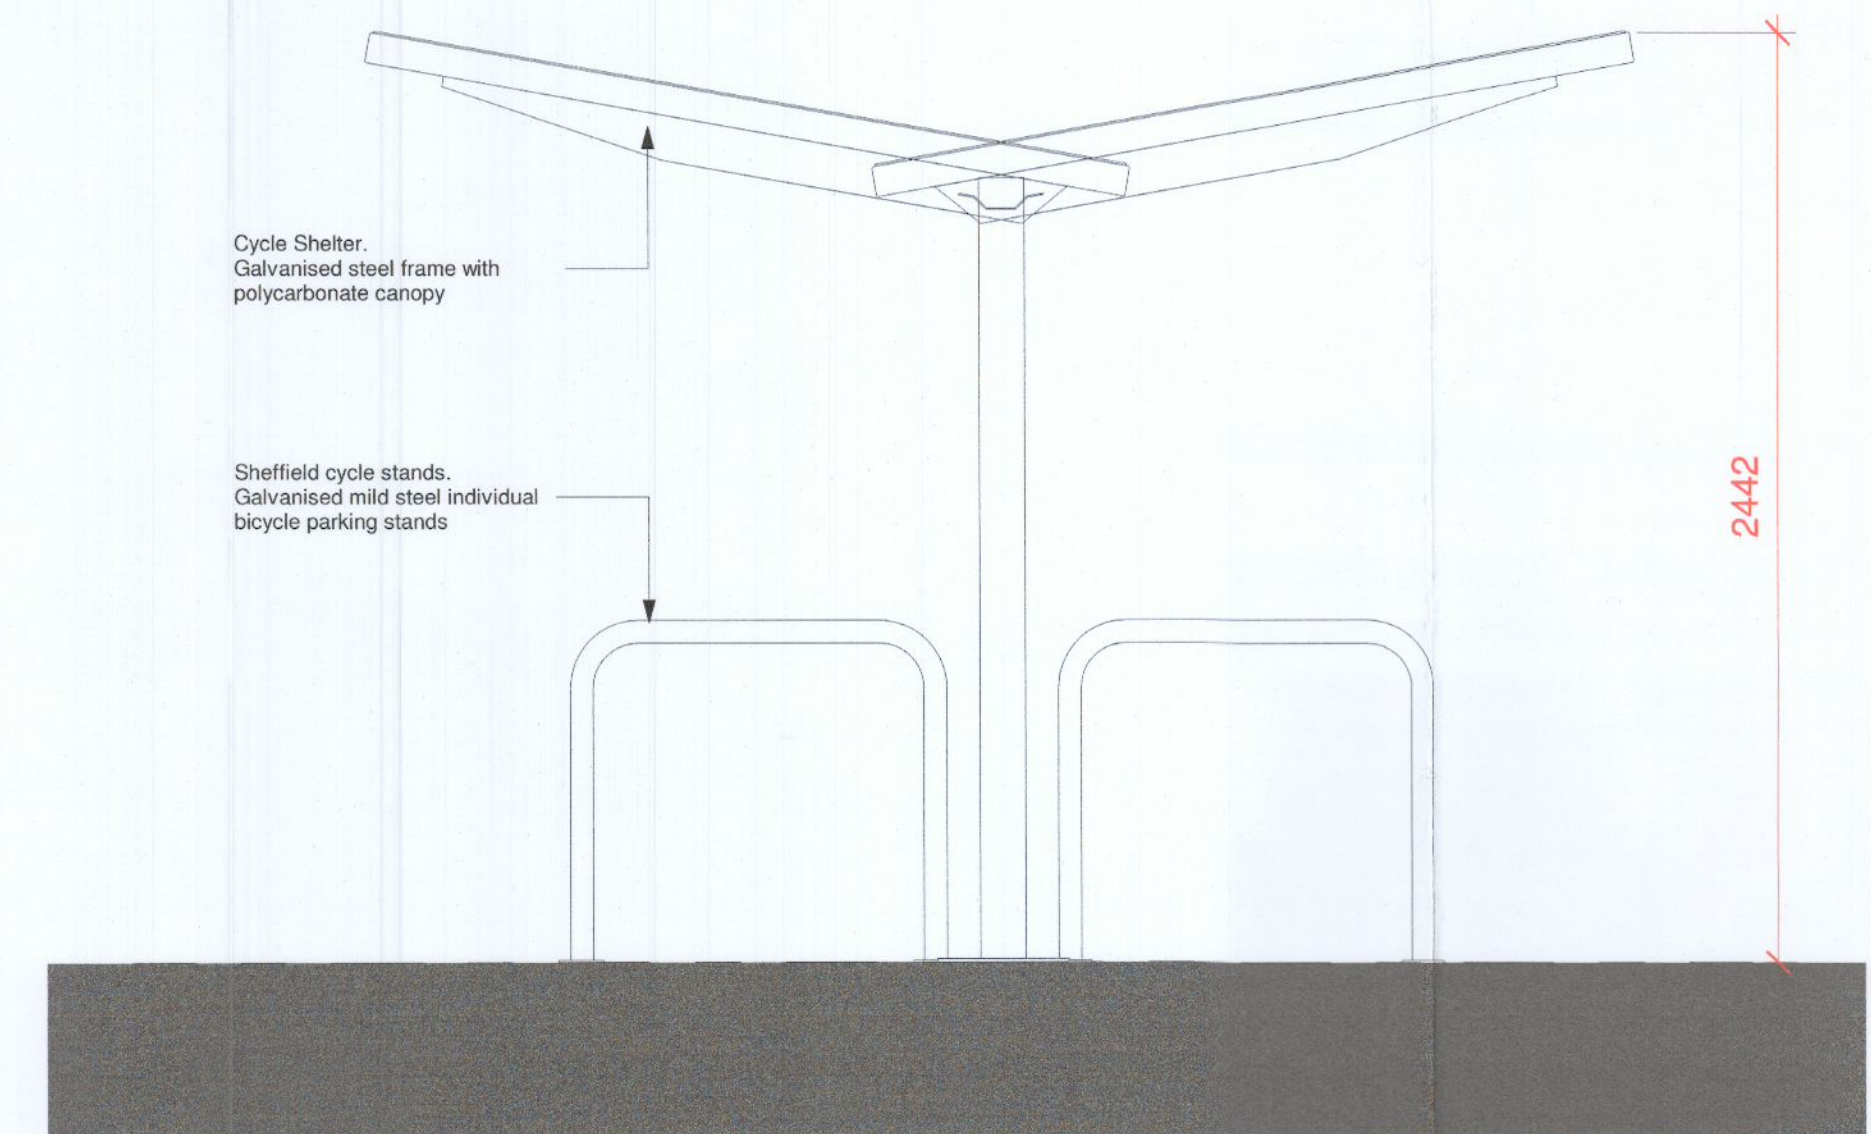

3 6522 Bike Shelter Elevation 02
1:20

REV.	DATE	DESCRIPTION	DRN	ENG	CHK	APP
P1	16.12.2022	ISSUED FOR PLANNING	KTA	KTA		

ANY UNAUTHORIZED USE OR REPRODUCTION OF THIS DOCUMENT IN WHOLE OR IN PART IS PROHIBITED. DELETE THIS DOCUMENT IF YOU HAVE RECEIVED IT IN ERROR

MECHANICAL & ELECTRICAL ENGINEER	CIVIL & STRUCTURAL ENGINEER
 Clifton Scannell Emerson Associates <small>Office: Scannell Emerson Associates Limited Consulting Engineers, 3rd Floor The Hub, Station Road, Rahilly Rd, Dun Laoghaire, Co. Dublin, Ireland. A06 9100 T: +353 1 2800000, E: info@scem.co.uk, www.scem.co.uk</small>	
ARCHITECT	FIRE ENGINEER
 KAVANAGH TUITE ARCHITECTS <small>TERMINUS MILLS, CLONKESHAW ROAD, D06 K207, IRELAND T: +353 1 2188800, M: 087 9494949, E: info@kavanaghtuite.ie</small>	 BB7 <small>BB7 Fire & Security Consulting 100 St. Mary's Road, Dublin, Ireland T: +353 1 452 1000, E: info@bb7.ie, www.bb7.ie</small>
SECURITY ENGINEER	OTHER ENGINEER
 CUNDALL <small>Cundall Engineering Limited 700 Stephen Green, Dublin D02 XE27, Ireland T: +353 (0)1 551 7120, E: cundall@cundall.com, W: www.cundall.com</small>	 Macro Works Ltd. <small>Ground Floor, Hibernia House, Cherrywood Business Park, Loughlinstown, Dublin D18 E440</small>
PROJECT: UNIT 1, M50 BUSINESS PARK	
TITLE: BIKE SHELTER DETAILS	
DRAWING NO.: J2139-KTA-22-XX-DR-A-6522	
A1 SCALE: As indicated	AGILE No.: P1