




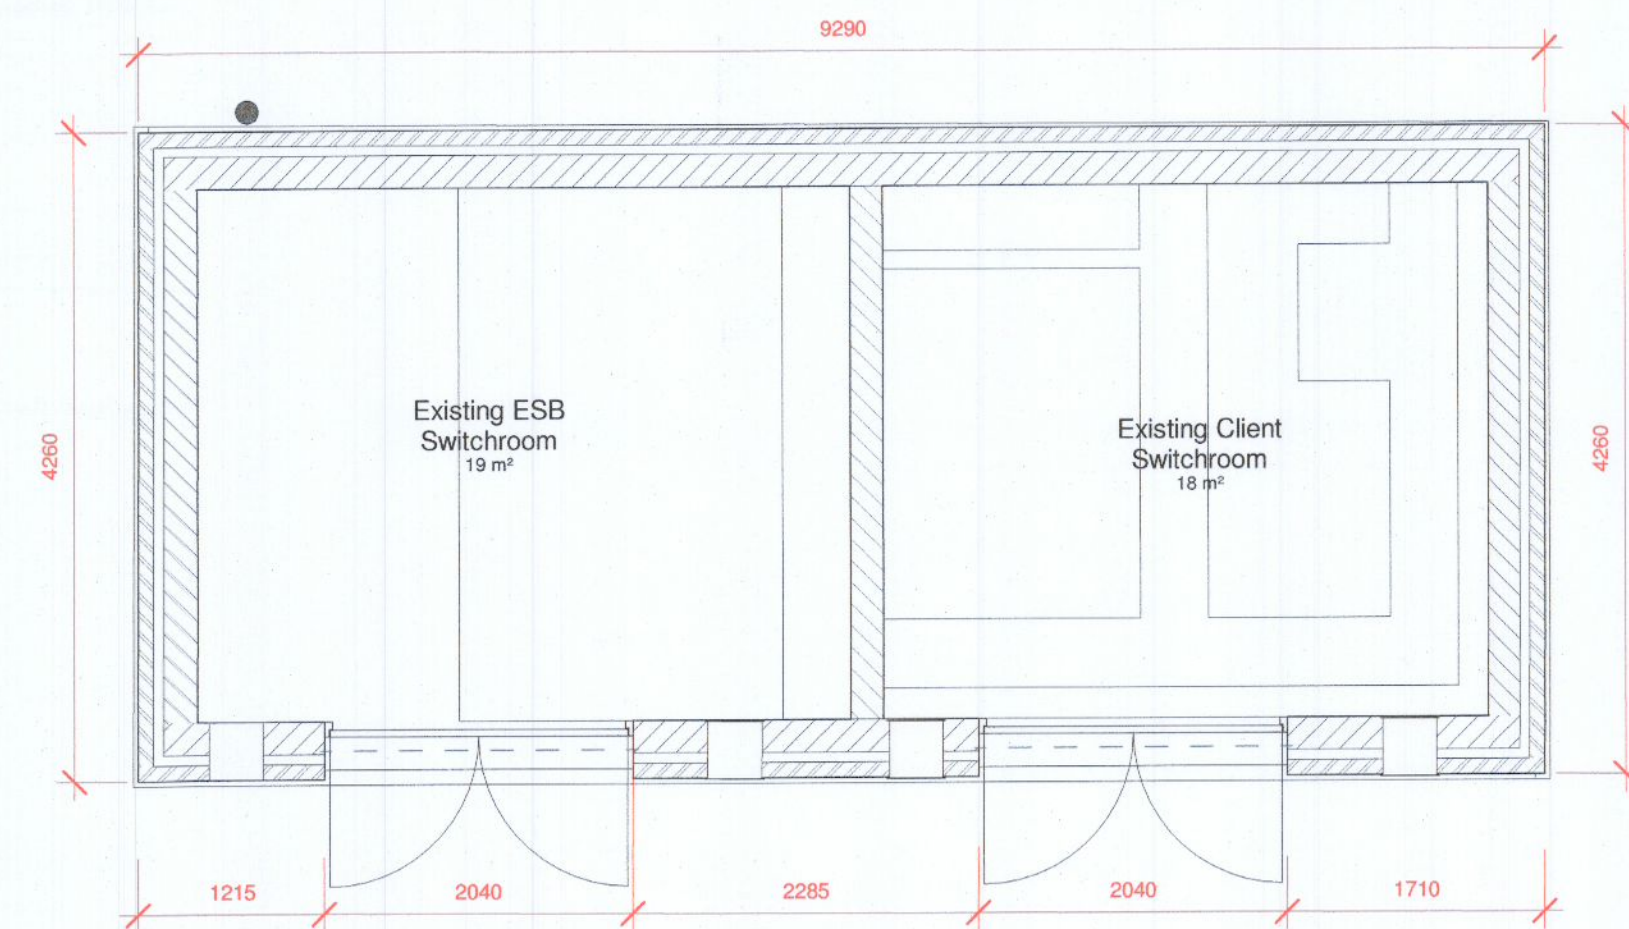


1 6524 Existing Ground Floor Plan  
1:50

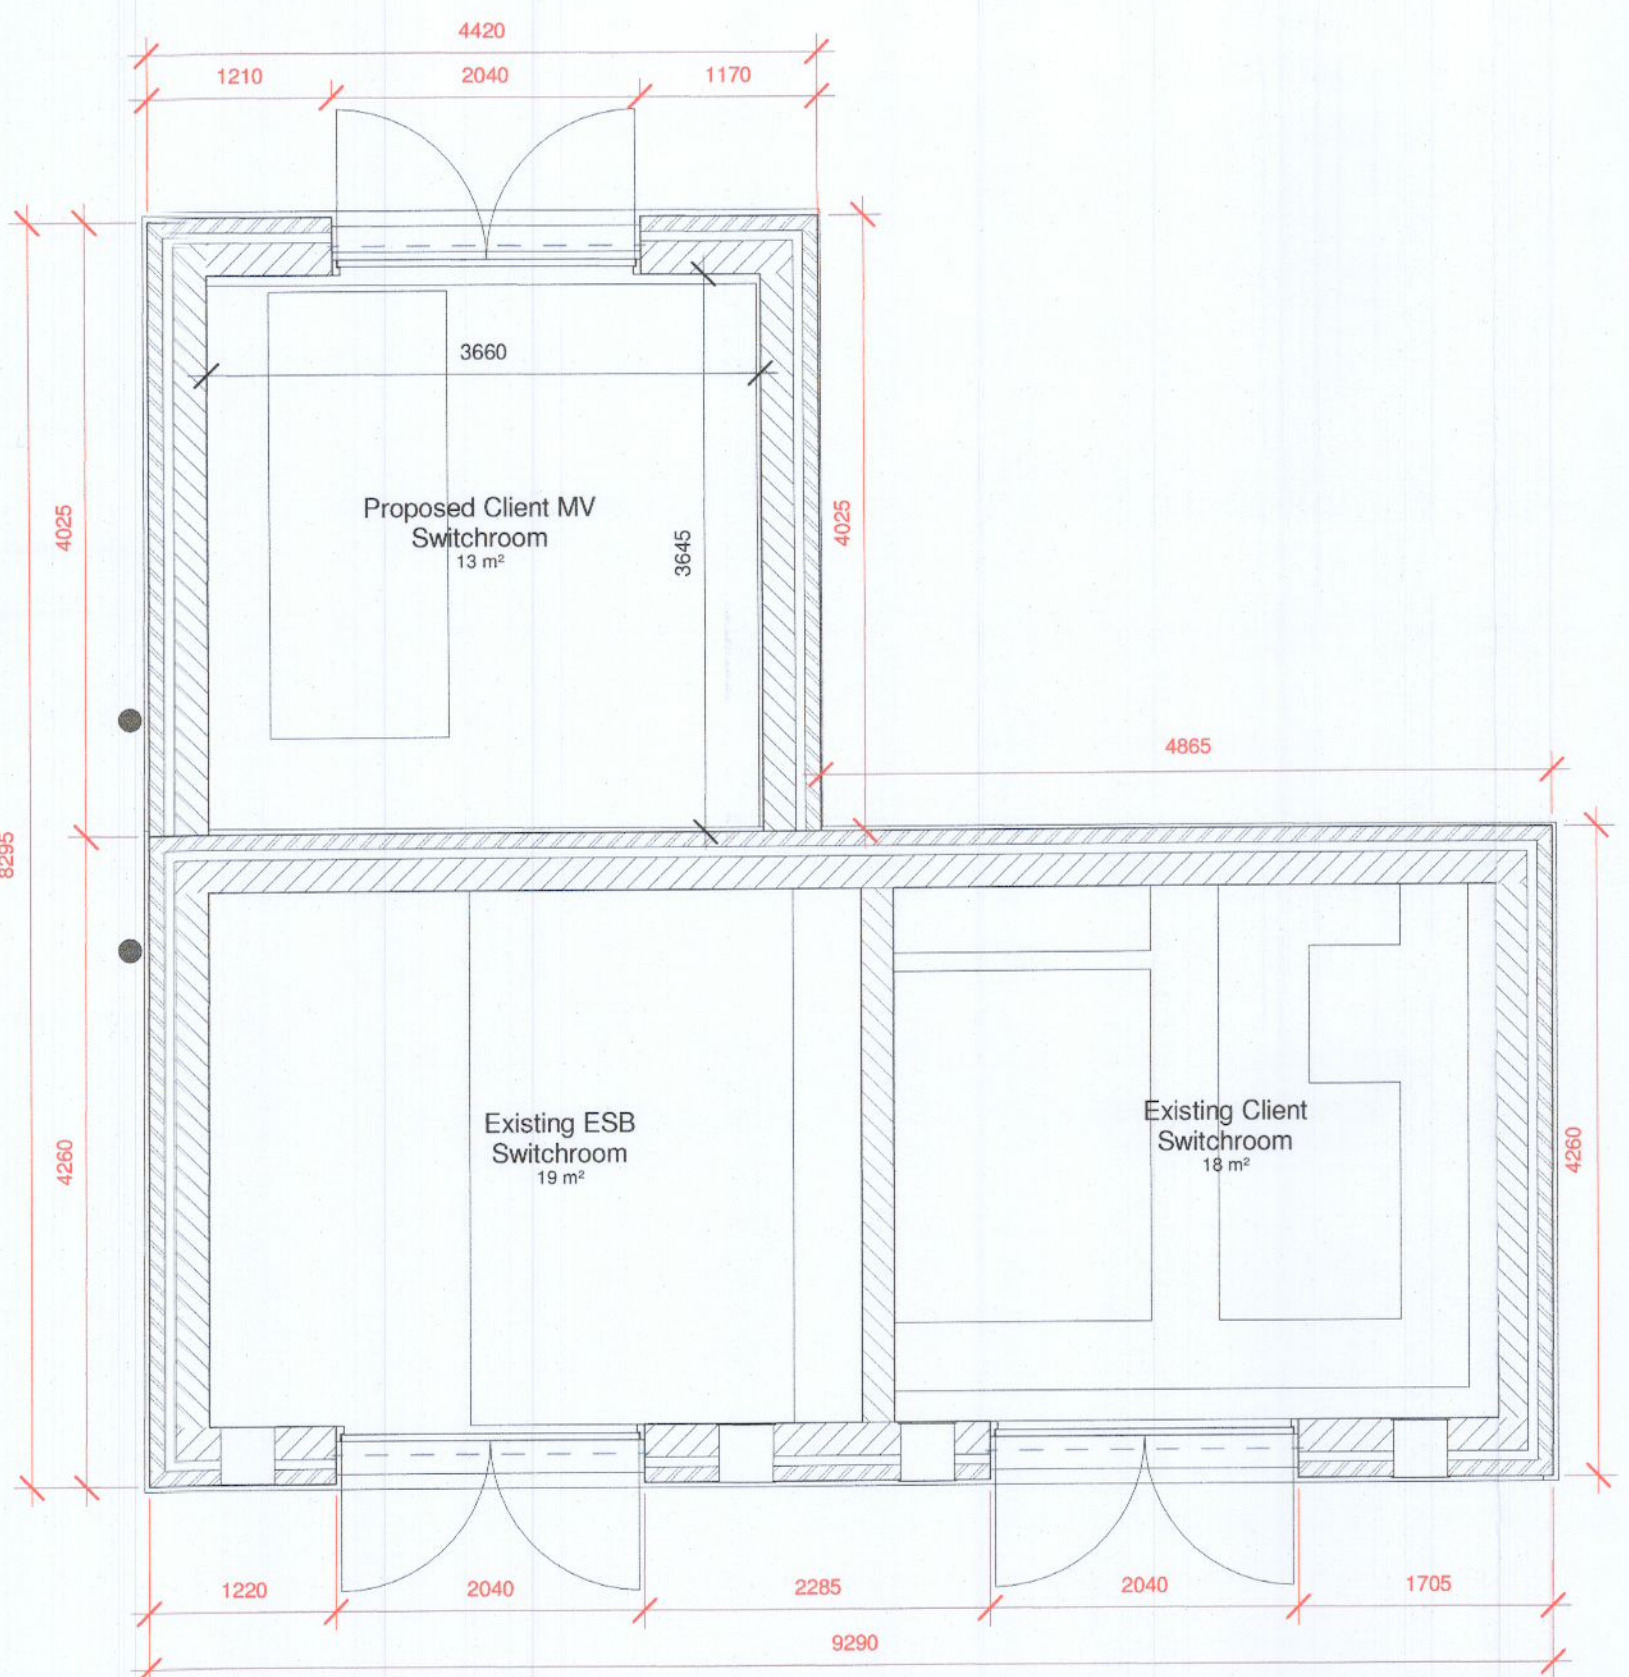


6 6524 Proposed Ground Floor Plan  
1:50

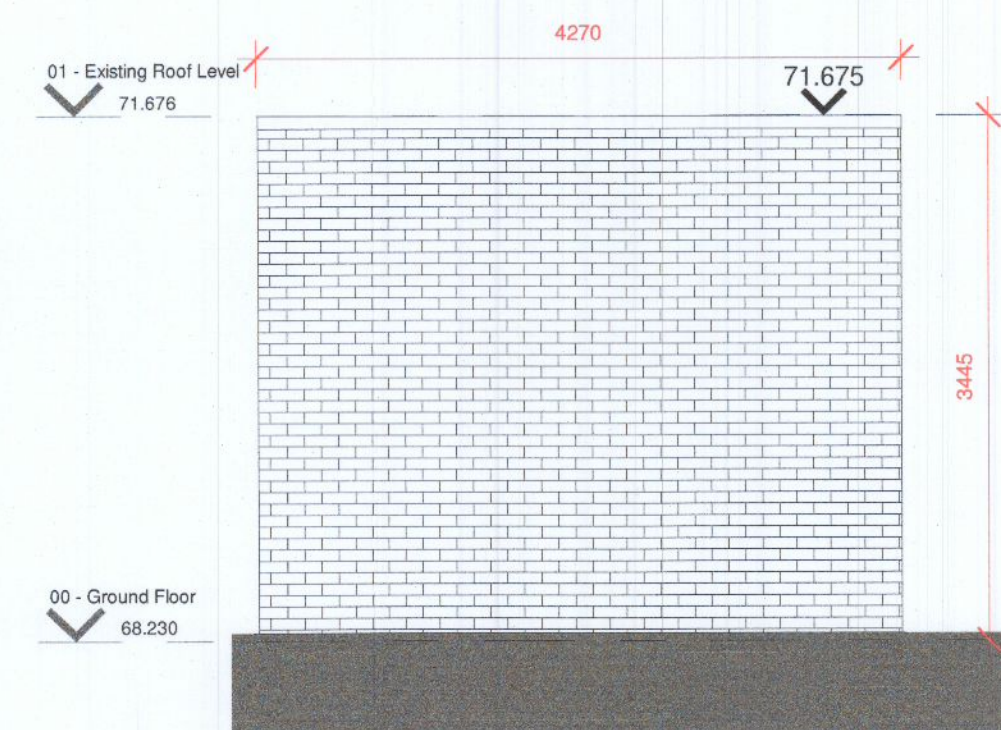


2 6524 Existing East Elevation  
1:50

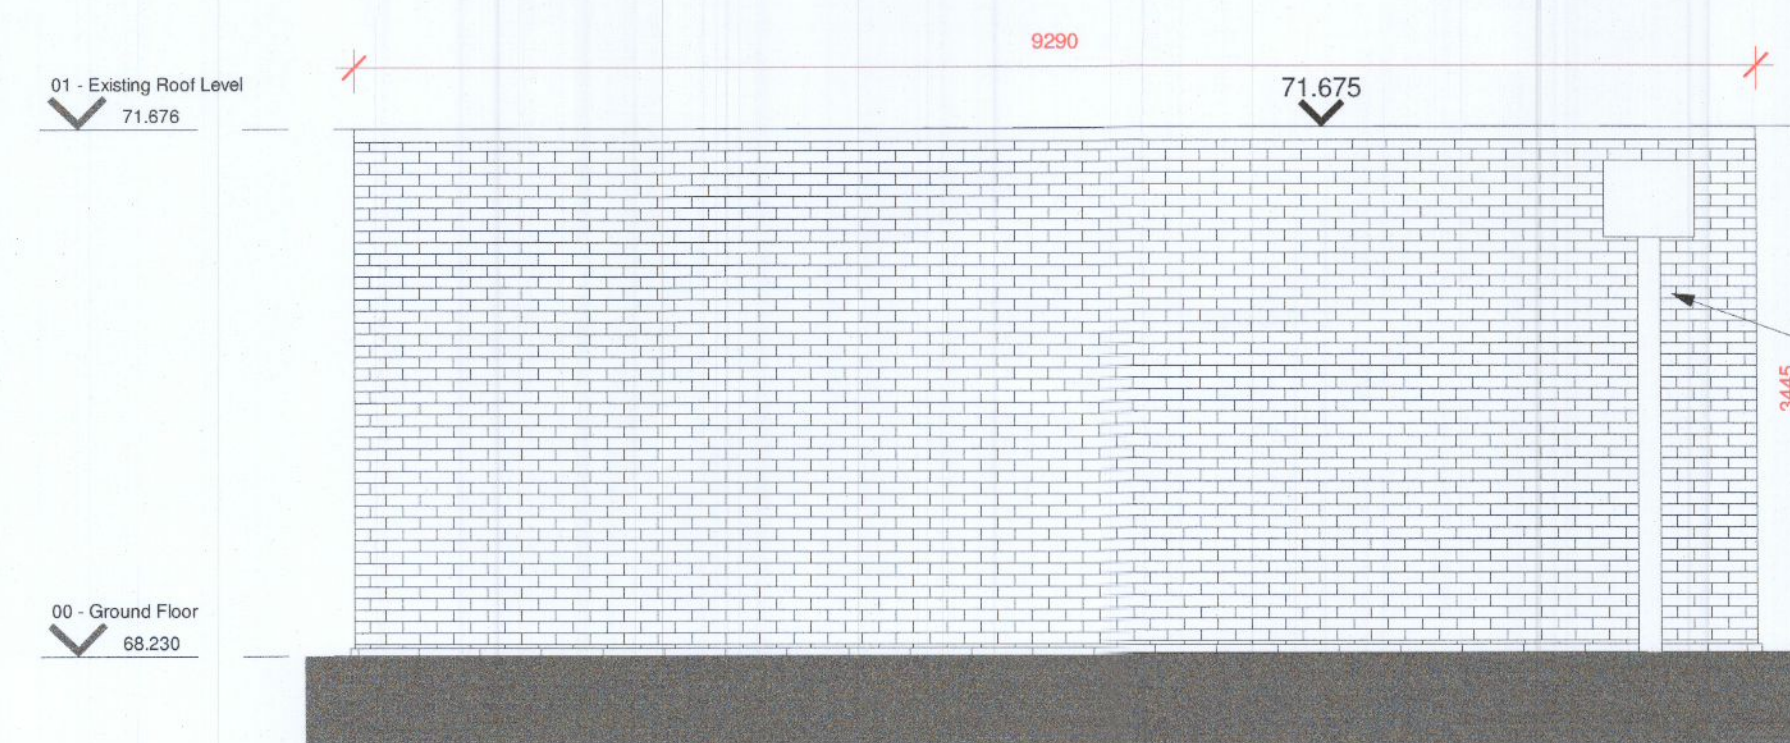


4 6524 Existing North Elevation  
1:50

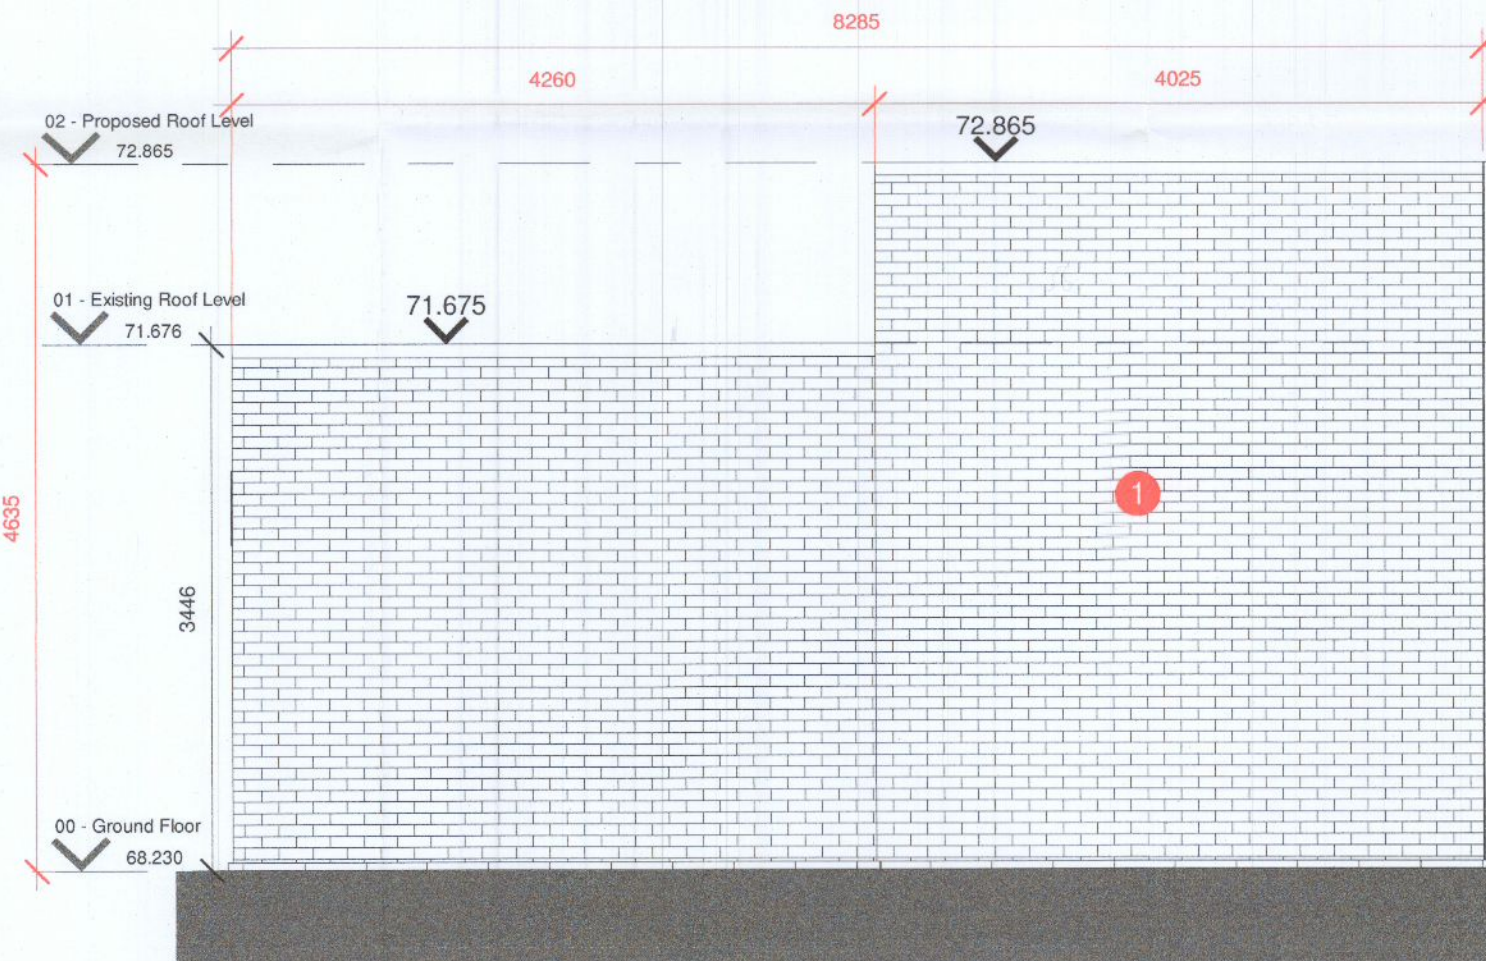


7 6524 Proposed East Elevation  
1:50

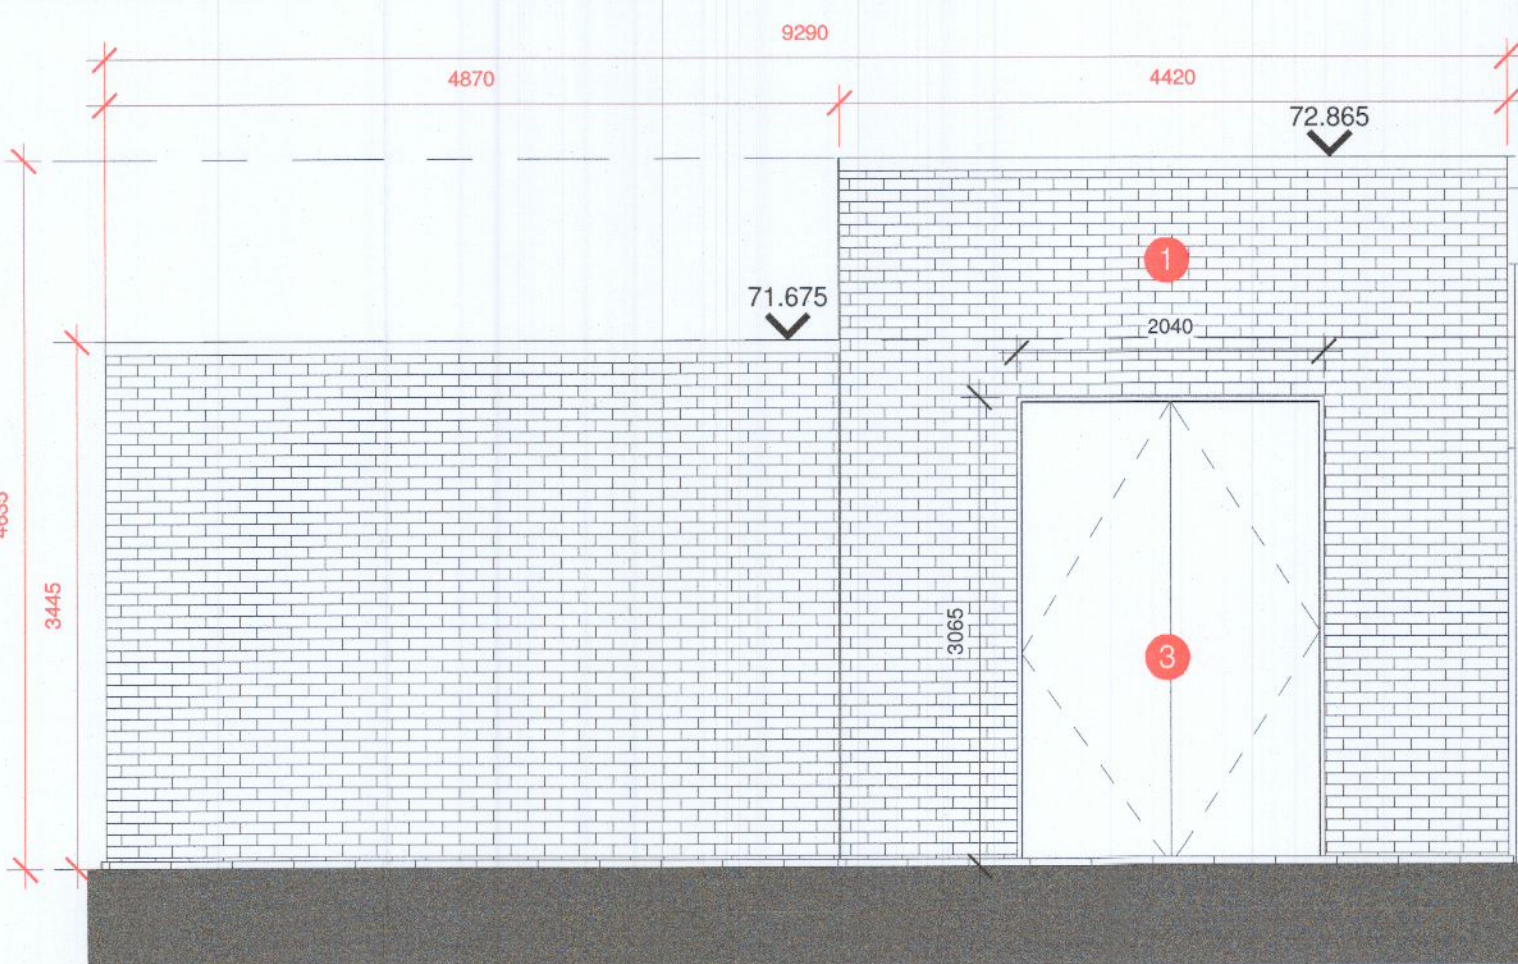


9 6524 Proposed North Elevation  
1:50

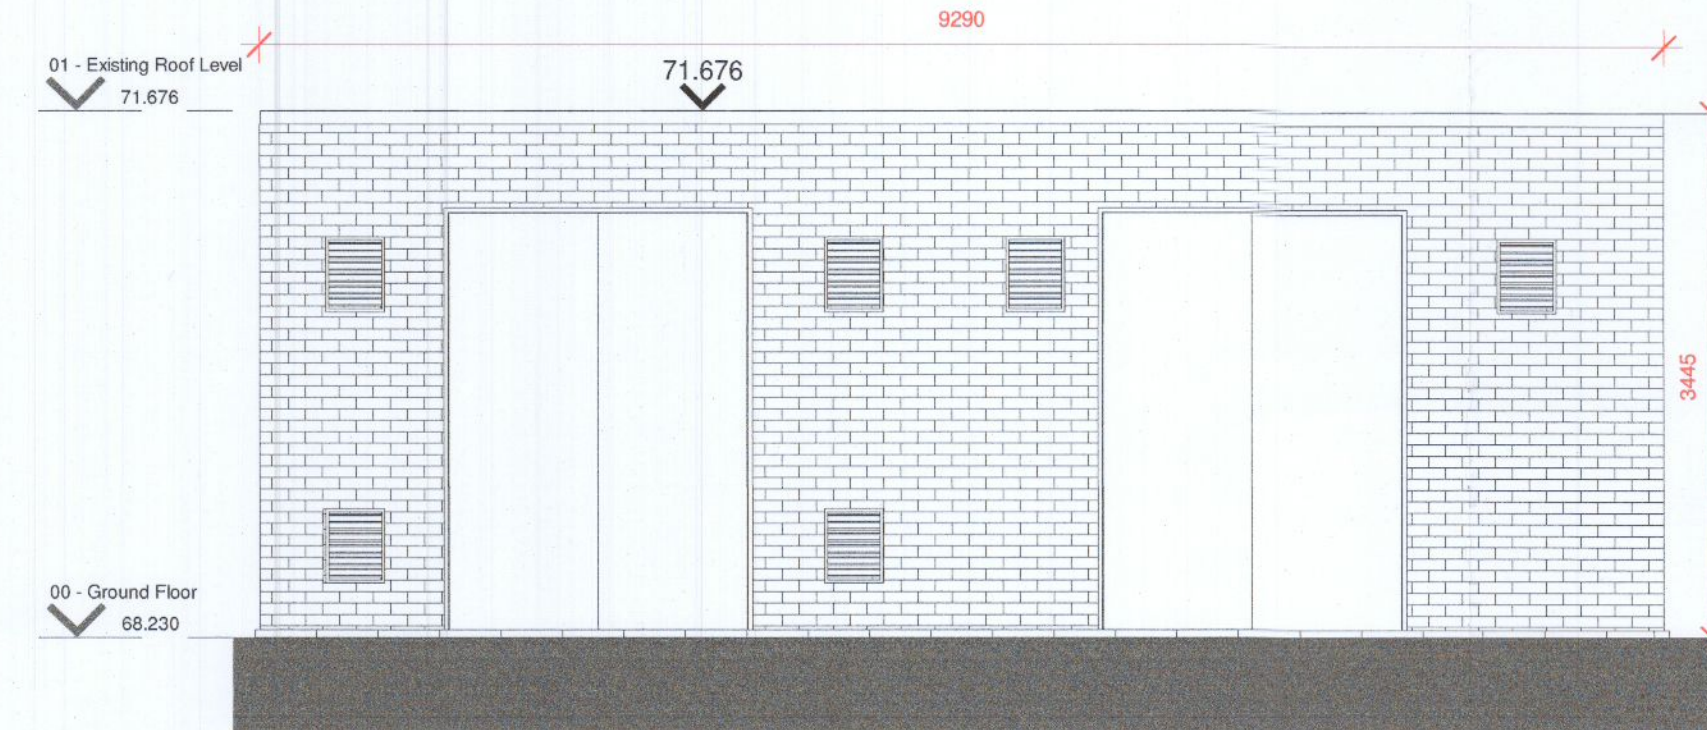


3 6524 Existing South Elevation  
1:50

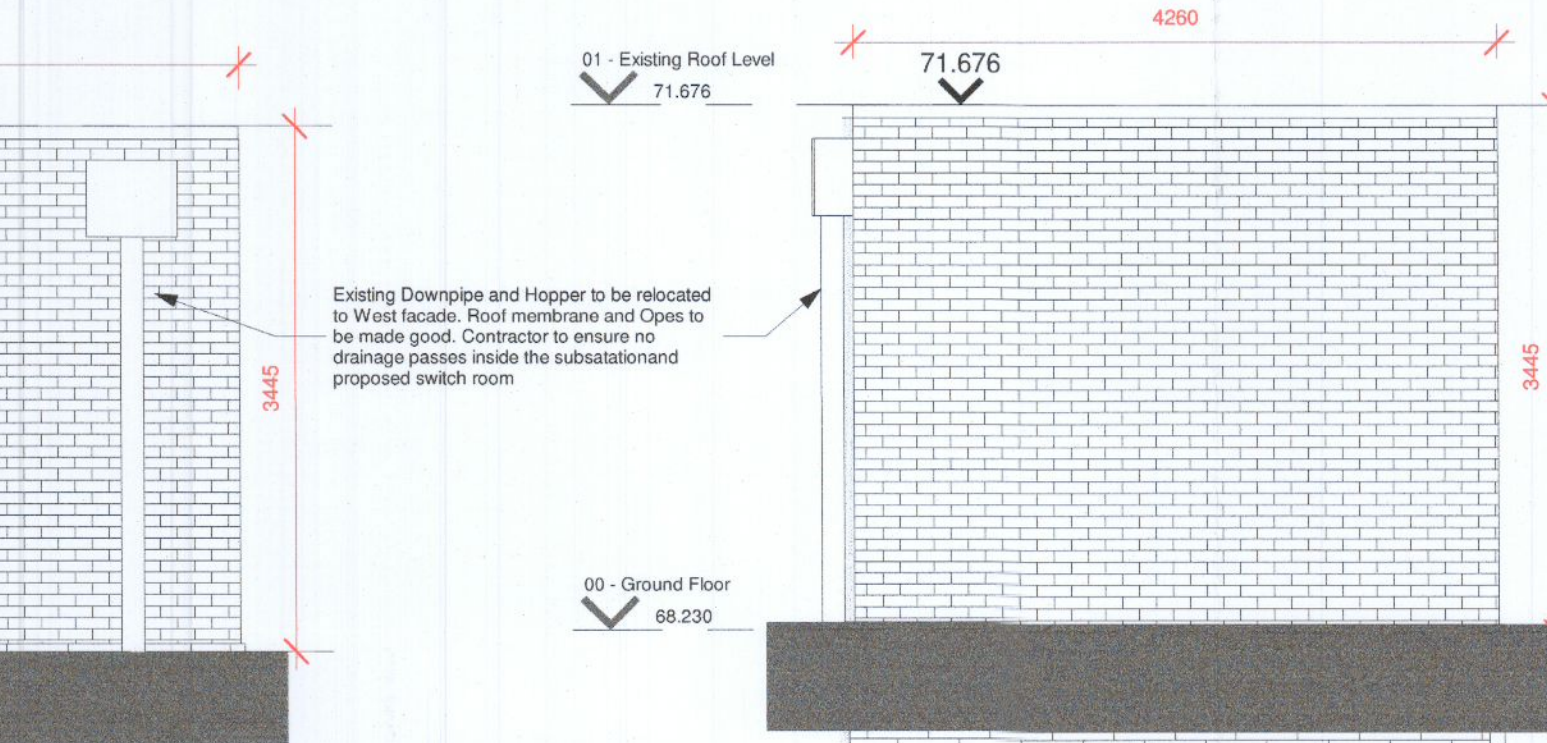


5 6524 Existing West Elevation  
1:50

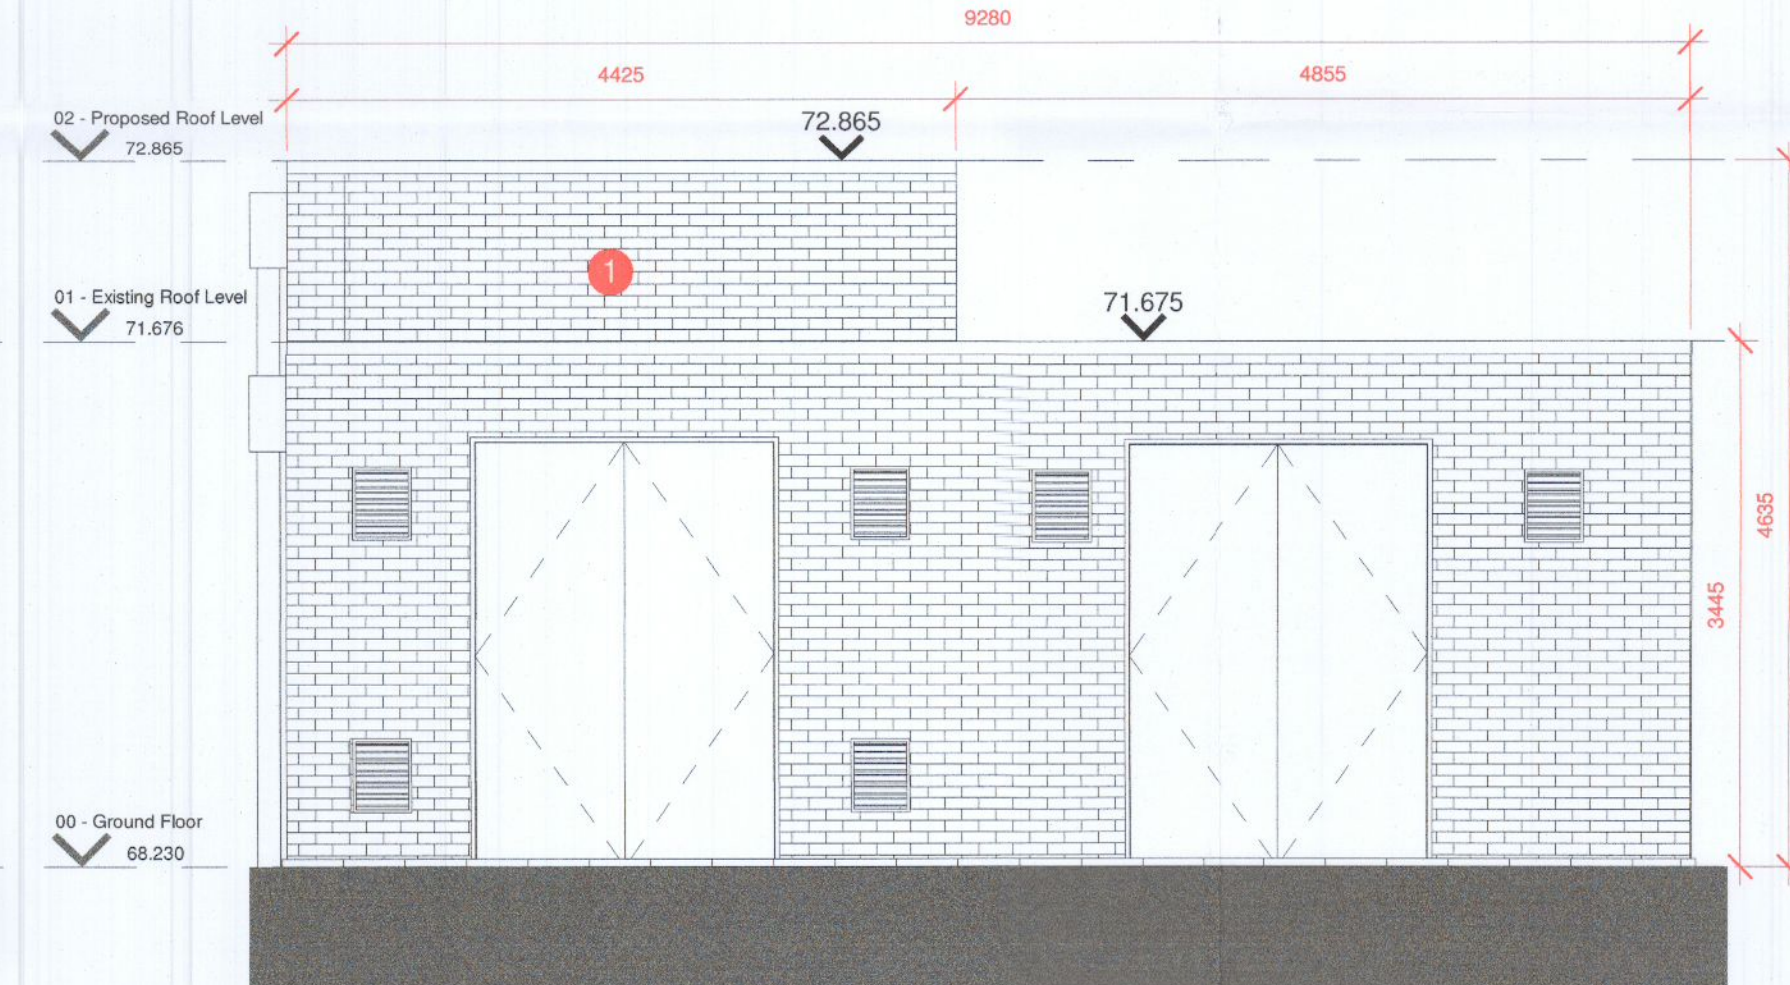

8 6524 Proposed South Elevation  
1:50

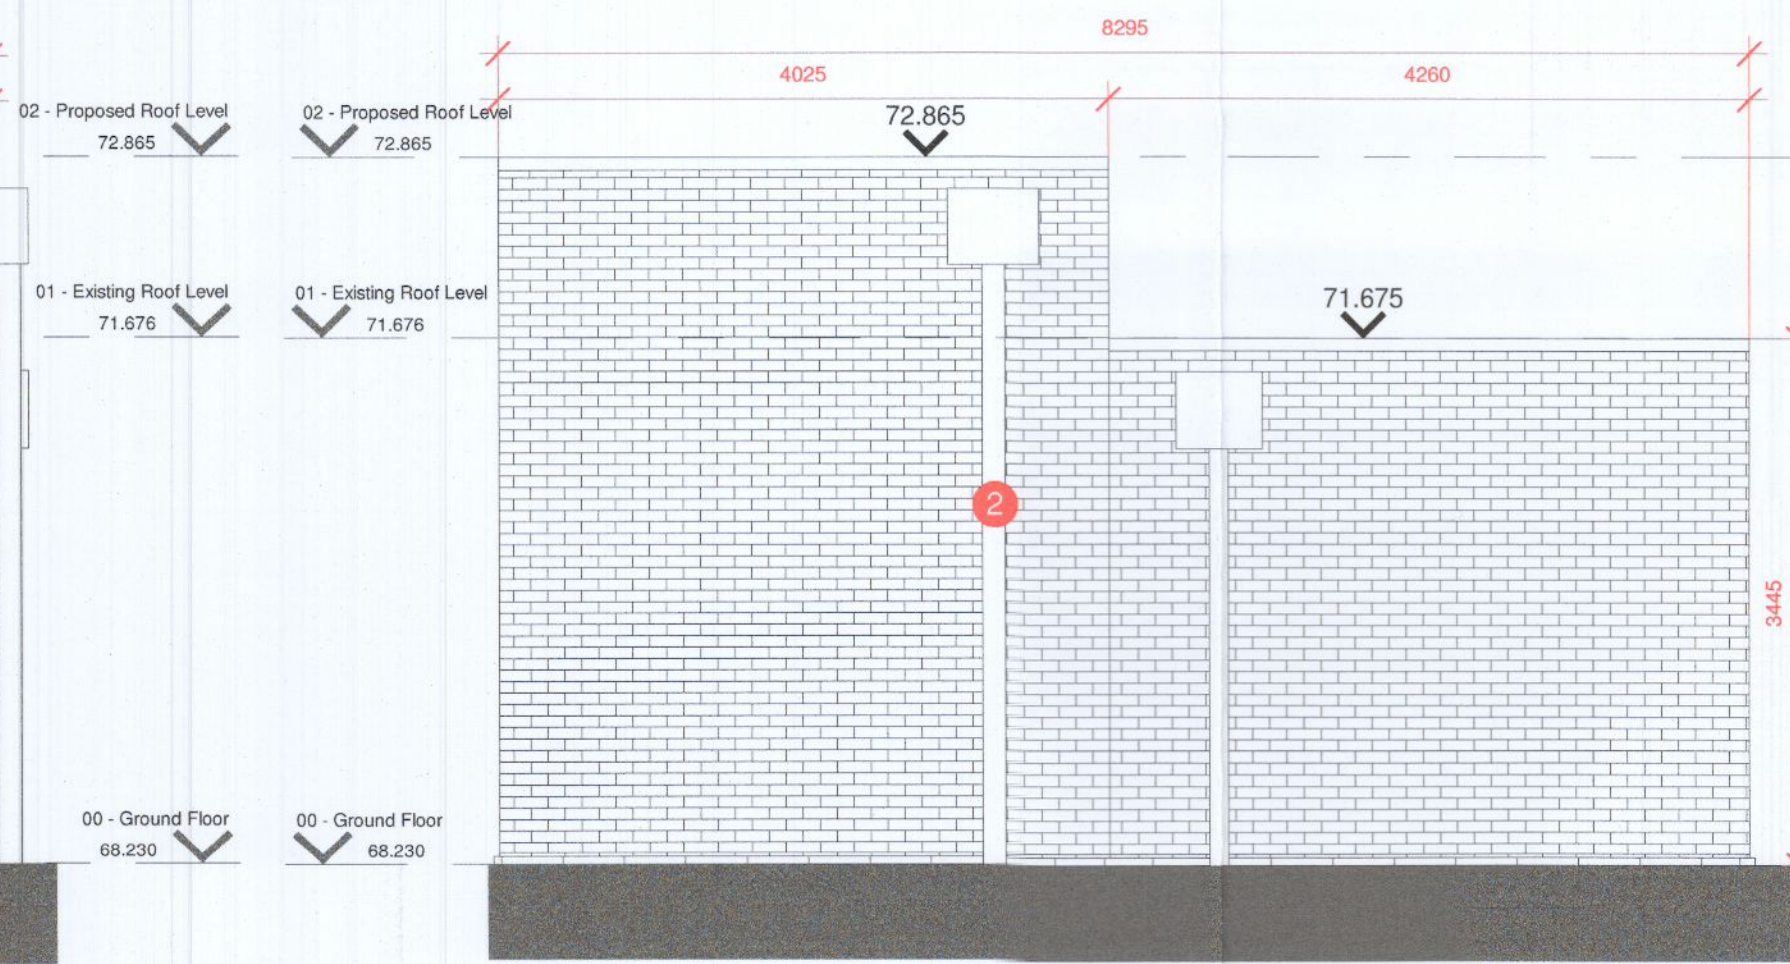

10 6524 Proposed West Elevation  
1:50

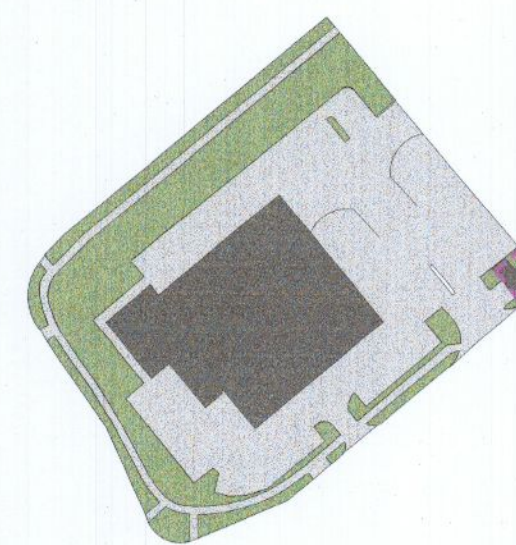

- 1 Brick finish to match existing
- 2 Aluminium hopper and downpipe to match existing
- 3 Steel access door to match existing to ESB standards

| REV. | DATE       | DESCRIPTION         | DRN | ENG | CHK | APP |
|------|------------|---------------------|-----|-----|-----|-----|
| P1   | 16.12.2022 | ISSUED FOR PLANNING | KTA | KTA |     |     |

ANY UNAUTHORIZED USE OR REPRODUCTION OF THIS DOCUMENT IN WHOLE OR IN PART IS PROHIBITED. DELETE THIS DOCUMENT IF YOU HAVE RECEIVED IT IN ERROR

MECHANICAL & ELECTRICAL ENGINEER CIVIL & STRUCTURAL ENGINEER

**Clifton Scannell Emerson Associates**  
Clifton Scannell Emerson Associates Limited  
Consulting Engineers, Surveyors, Architects, Planners, Quantity Surveyors, Project Managers, etc.  
Units 10, 11, 12, 1