



REVISION SCHEDULE				
REV. NO.	REV. DESCRIPTION	REV. DATE	DRAWN	CHECKED
P1	PLANNING ISSUE	19/08/2022	BD	JP
P2	SOAKAWAY DETAILS UPDATED	19/12/2022	TGB	JP

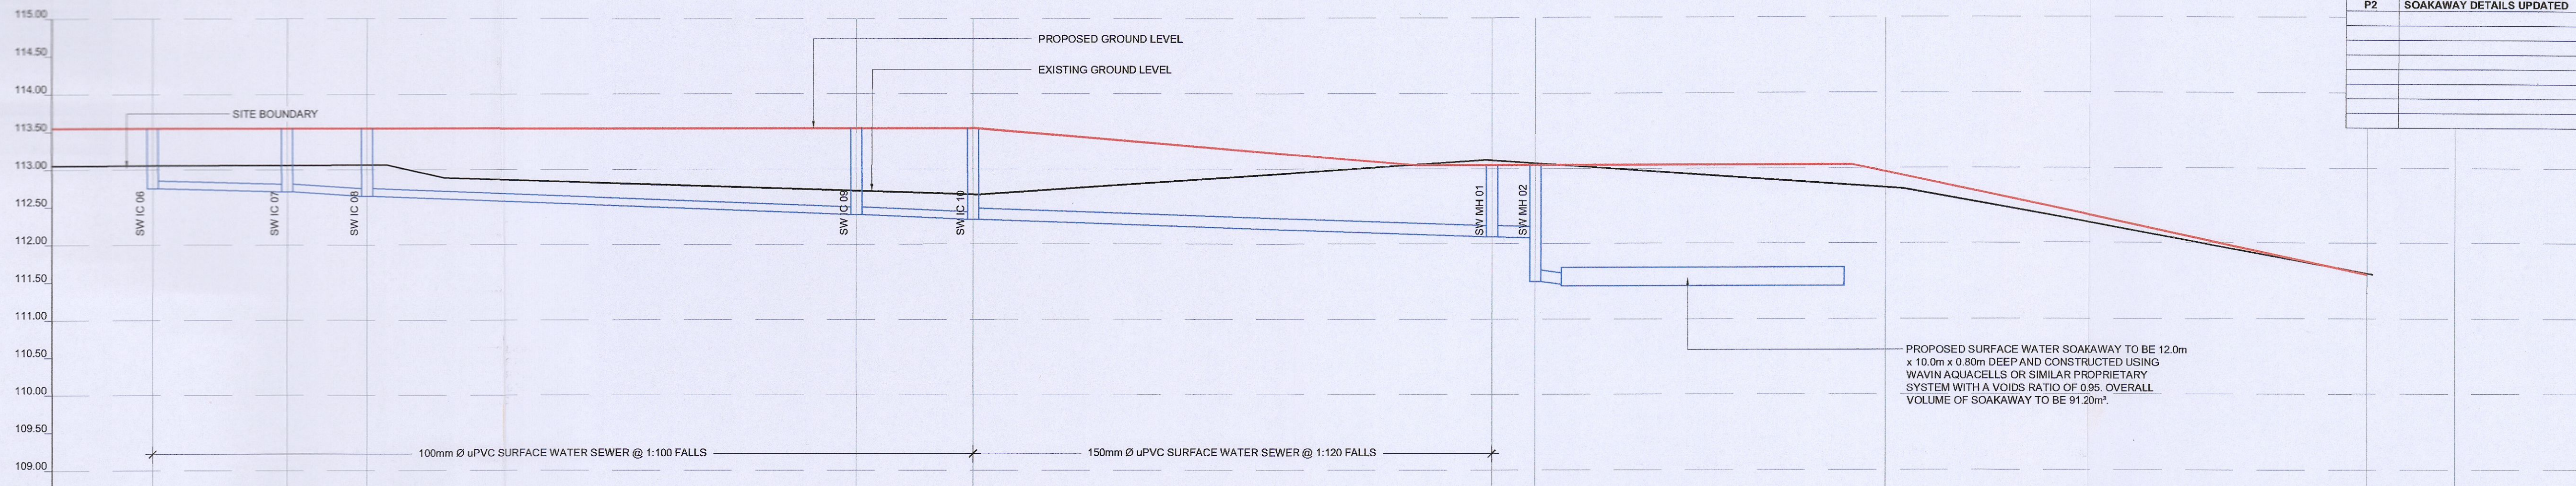

LEVEL	SWIC 06	SWIC 07	SWIC 08	SWIC 09	SWIC 10	SWMH 01	SWMH 02			
EXISTING LEVEL	-	-	-	-	-	-	-	-	-	-
PROPOSED LEVEL	113.55	113.55	113.55	113.55	113.55	113.05	113.05	112.67	111.59	111.55
CHAINAGE										
COVER LEVEL	113.55	113.55	113.55	113.55	113.55	113.05	113.05			
INVERT LEVEL	112.76	112.69	112.65	112.39	112.33	112.0	112.08	111.51		

1 VERTICAL SECTION SWIC 06 TO SWMH 04
HORIZONTAL SCALE 1:200
VERTICAL SCALE 1:50

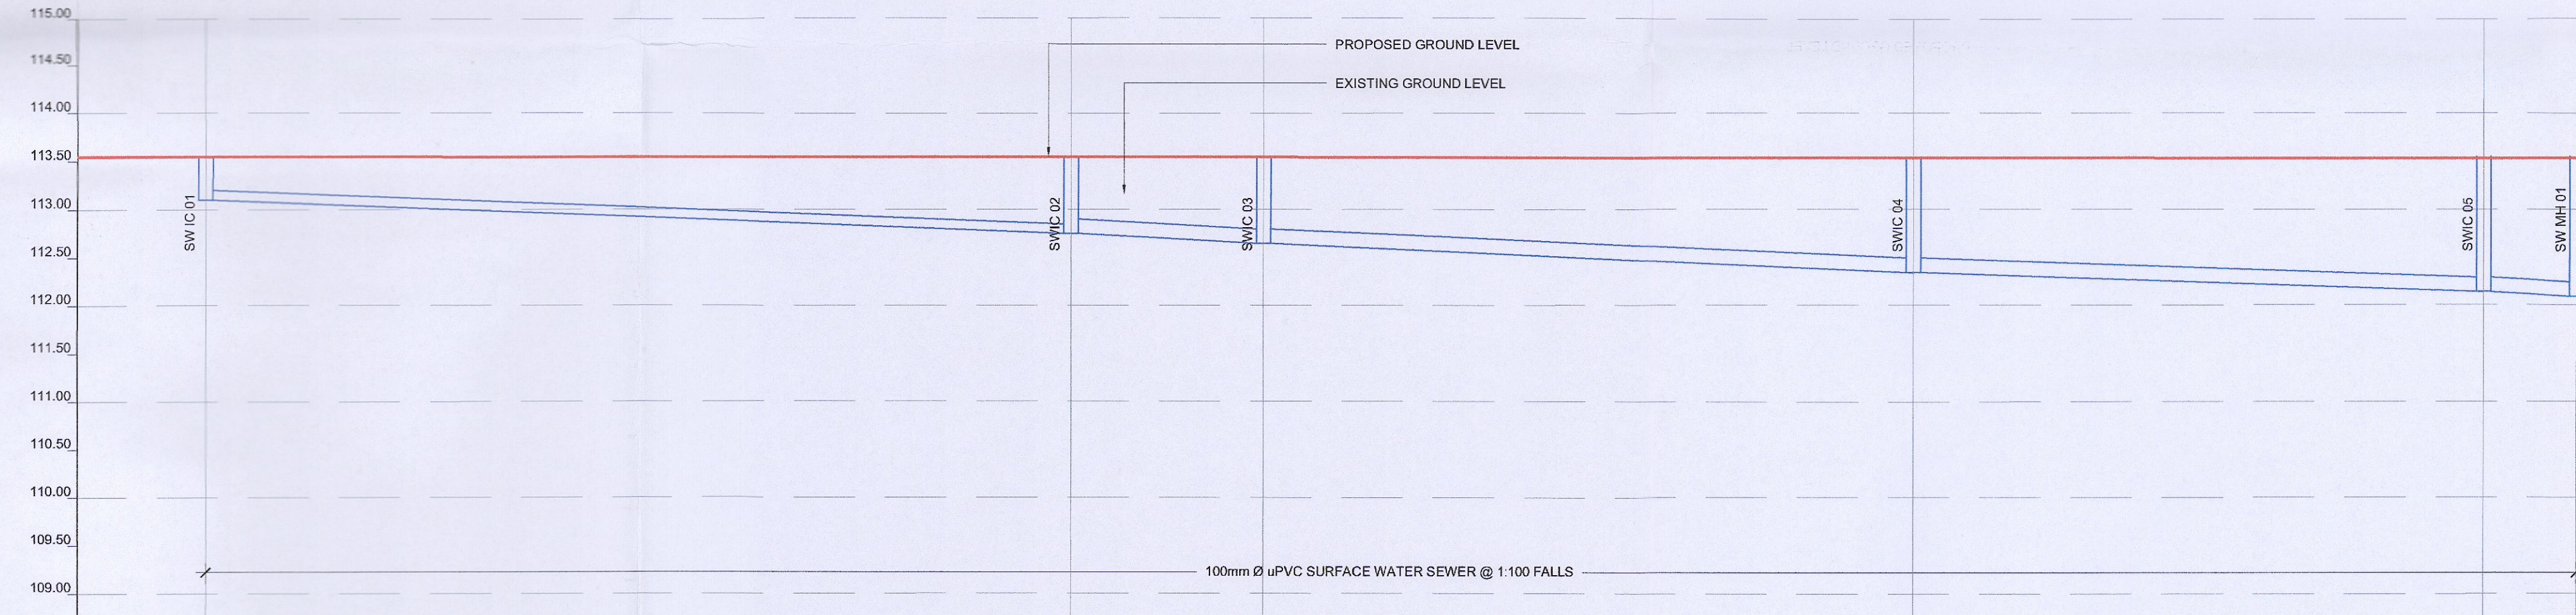

LEVEL	SWIC 01	SWIC 02	SWIC 03	SWIC 04	SWIC 05	SWMH 01
EXISTING LEVEL	-	-	-	-	-	-
PROPOSED LEVEL	113.55	113.55	113.55	113.55	113.55	113.55
CHAINAGE						
COVER LEVEL	113.55	113.55	113.55	113.55	113.55	113.55
INVERT LEVEL	113.09	112.73	112.65	112.39	112.14	112.10

2 VERTICAL SECTION SWIC 01 TO SWMH 01
HORIZONTAL SCALE 1:200
VERTICAL SCALE 1:50

Drawing Stage: PLANNING	Project Details:	
	Site Address:	ST. BRIDGETS TAYLANE, RATHCOOLE, CO. DUBLIN
	Client:	RIVERSIDE PROJECTS Ltd.
	Architect:	PAC STUDIO
	M&E Designer:	-
Contractor:	-	

Notes	

Drawn by: BD	Checked by: JP	Approved by: JP	Date: 17/08/2022
Project Name: ST. BRIDGETS TAYLANE, RATHCOOLE		Scale: 1:50 @ A1	Project Number: 2127
Drawing Title: DRAINAGE LONG SECTION SHEET 1		Project: -	Originator: CORA

CORA
CONSULTING ENGINEERS

Behan House,
10 Lower Mount Street,
Dublin 2, D02 HT71
Tel: +353 1 661 1100
e-mail: info@cora.ie
Web: www.cora.ie

Level:	Type:	Discipline:	Drawing No:	Stage:	Revision:
-	DR	C	002	P	02