



REVISION SCHEDULE				
REV. NO.	REV. DESCRIPTION	REV. DATE	DRAWN	CHECKED
P1	PLANNING ISSUE	19/12/2022	TGB	JP

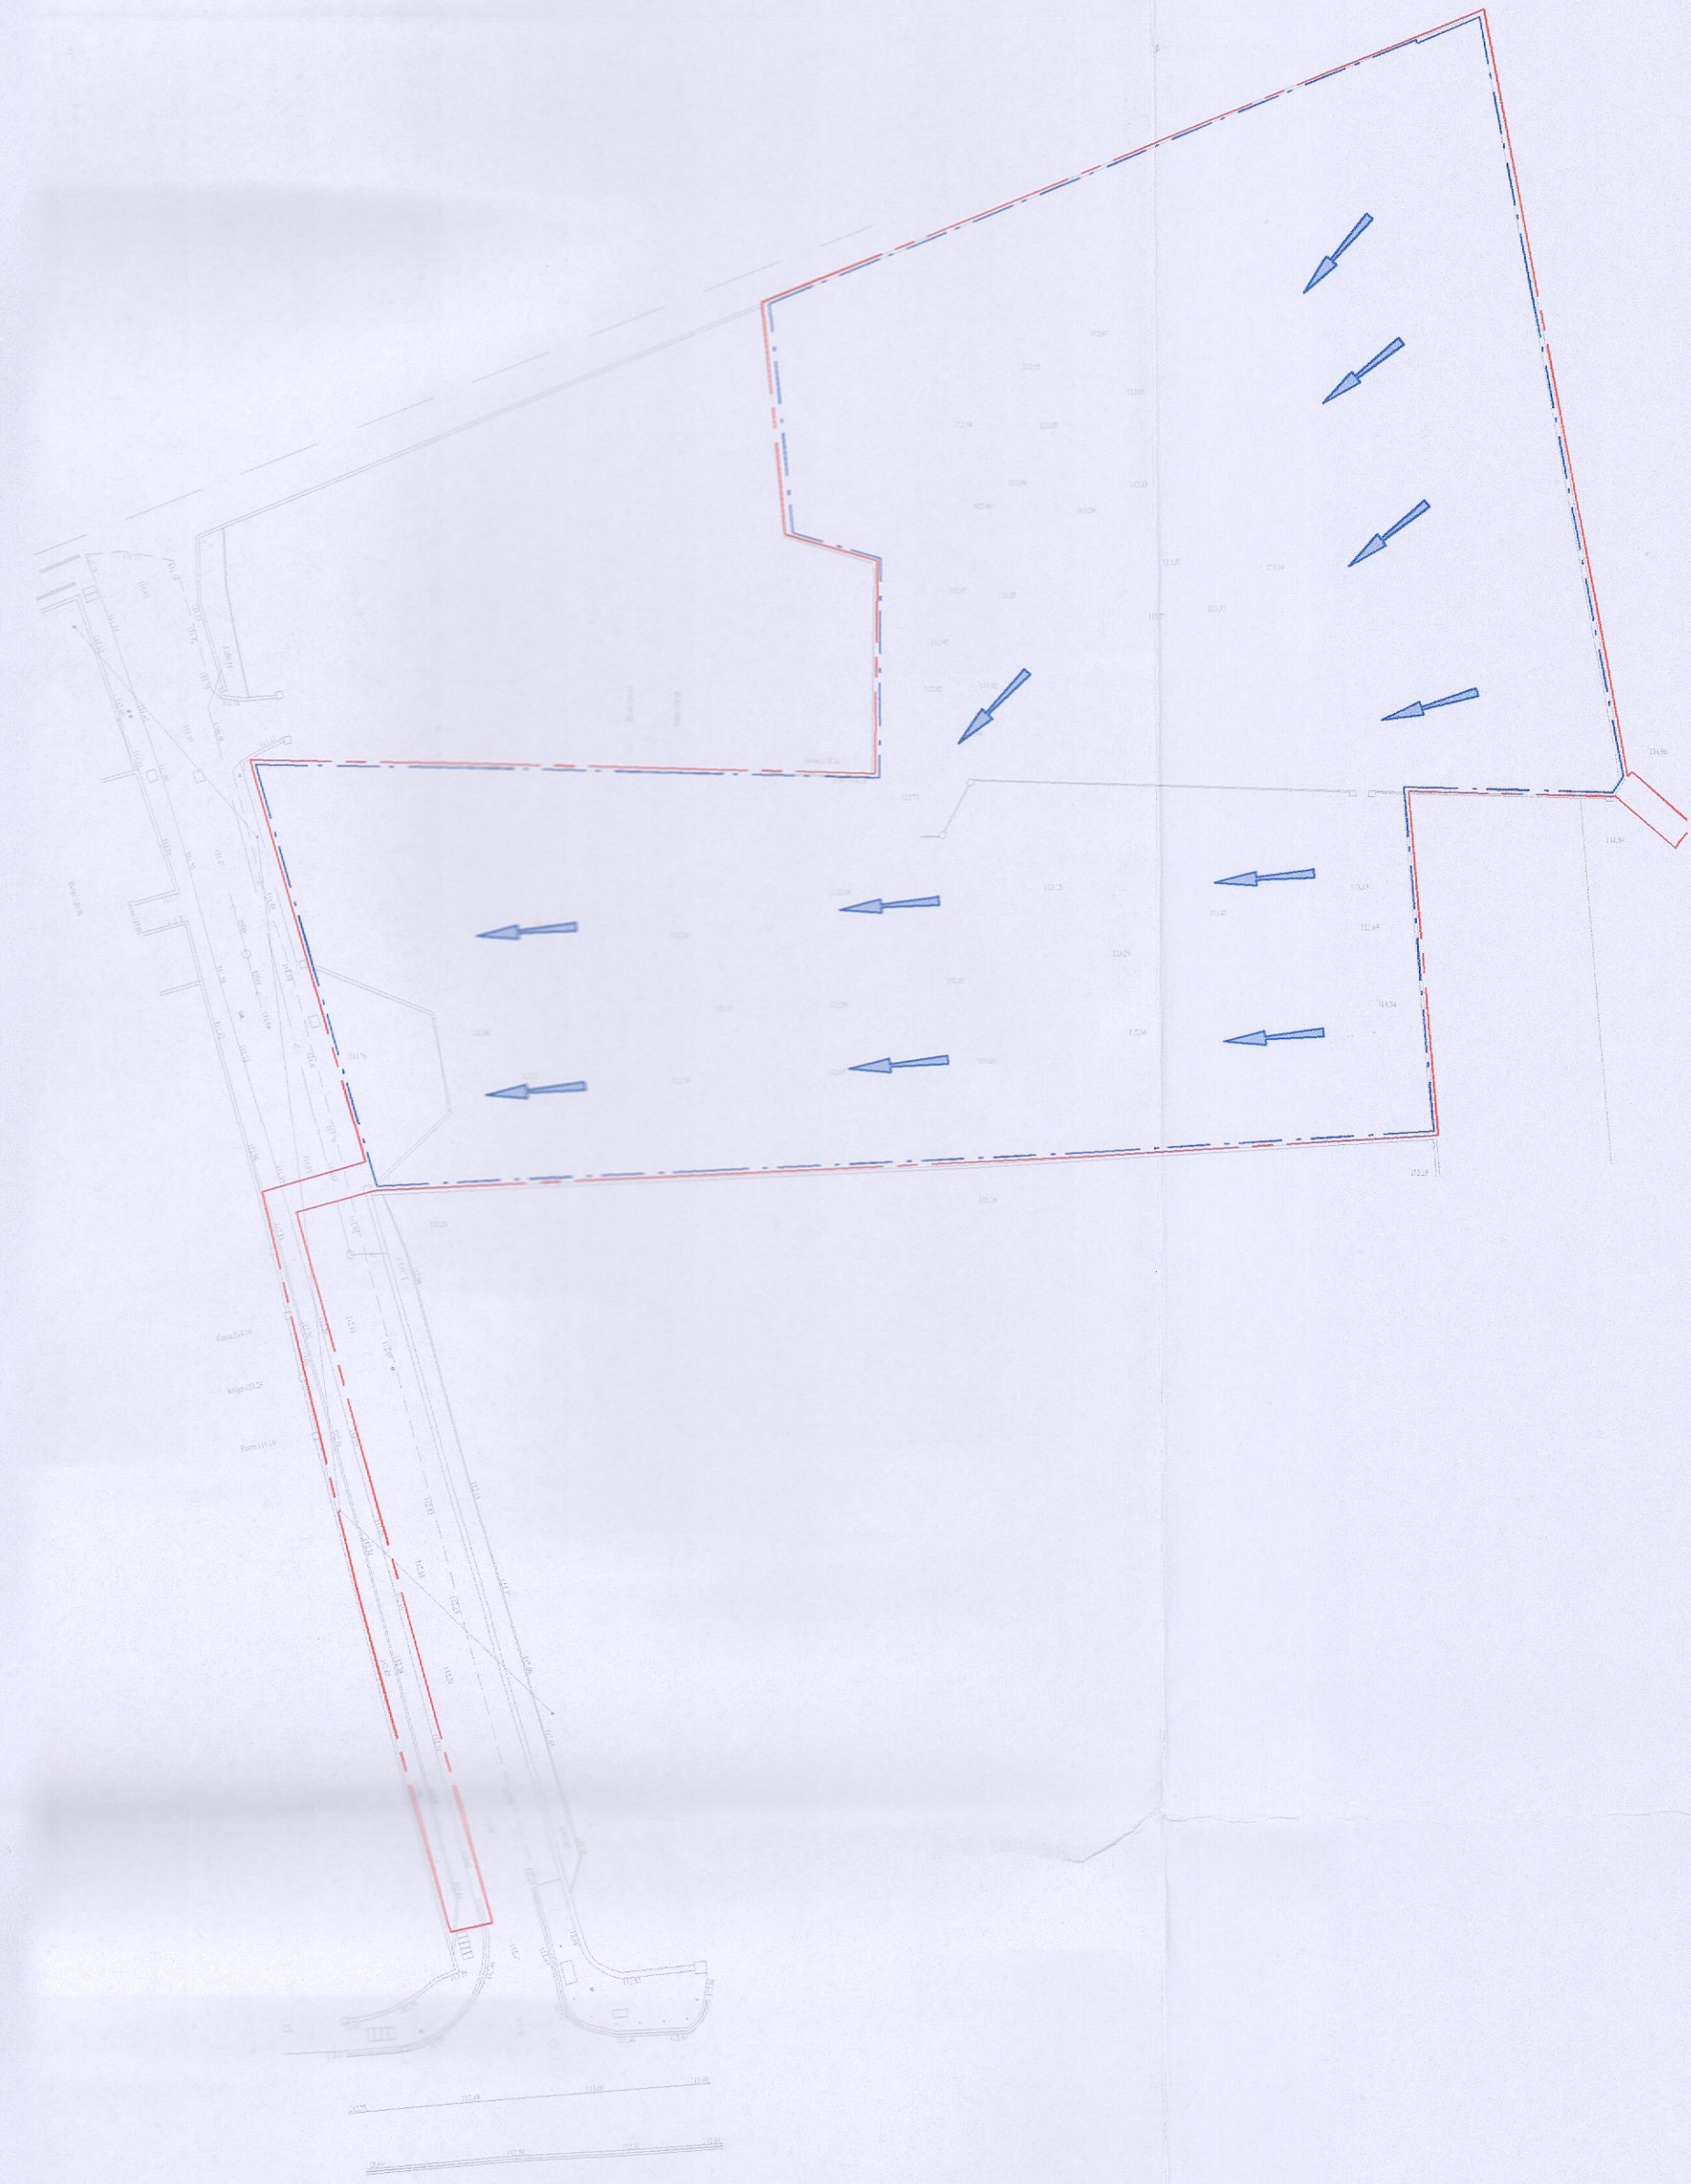

1 EXISTING SITE FLOW PATHS
SCALE 1:500

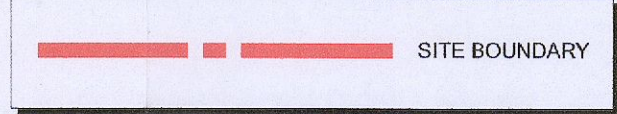

1 PROPOSED SITE FLOW PATHS
SCALE 1:500

Drawing Stage:
PLANNING

Project Details:	
Site Address:	ST. BRIDGETS TAYLANE, RATHCOOLE, CO. DUBLIN
Client:	RIVERSIDE PROJECTS Ltd.
Architect:	PAC STUDIO
M&E Designer:	-
Contractor:	-

Notes

Drawn by:	Checked by:	Approved by:	Date:
SG	JP	JP	08/11/2021
Project Name:	Scale:	Project Number:	
ST. BRIDGETS TAYLANE, RATHCOOLE	1:500 @ A1	2127	
Drawing Title:	Project:	Originator:	Zone:
EXISTING AND PROPOSED SURFACE WATER FLOW PATHS	-	CORA	-

CORA CONSULTING ENGINEERS

Behan House,
10 Lower Mount Street,
Dublin 2. D02 HT71
Tel: +353 1 661 1100
e-mail: info@cora.ie
Web: www.cora.ie

Level:	Type:	Discipline:	Drawing No:	Stage:	Revision:
-	DR	C	004	P	01