
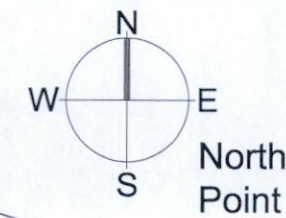


SHELTON GROVE

SHELTON DRIVE

Location of Site Notice

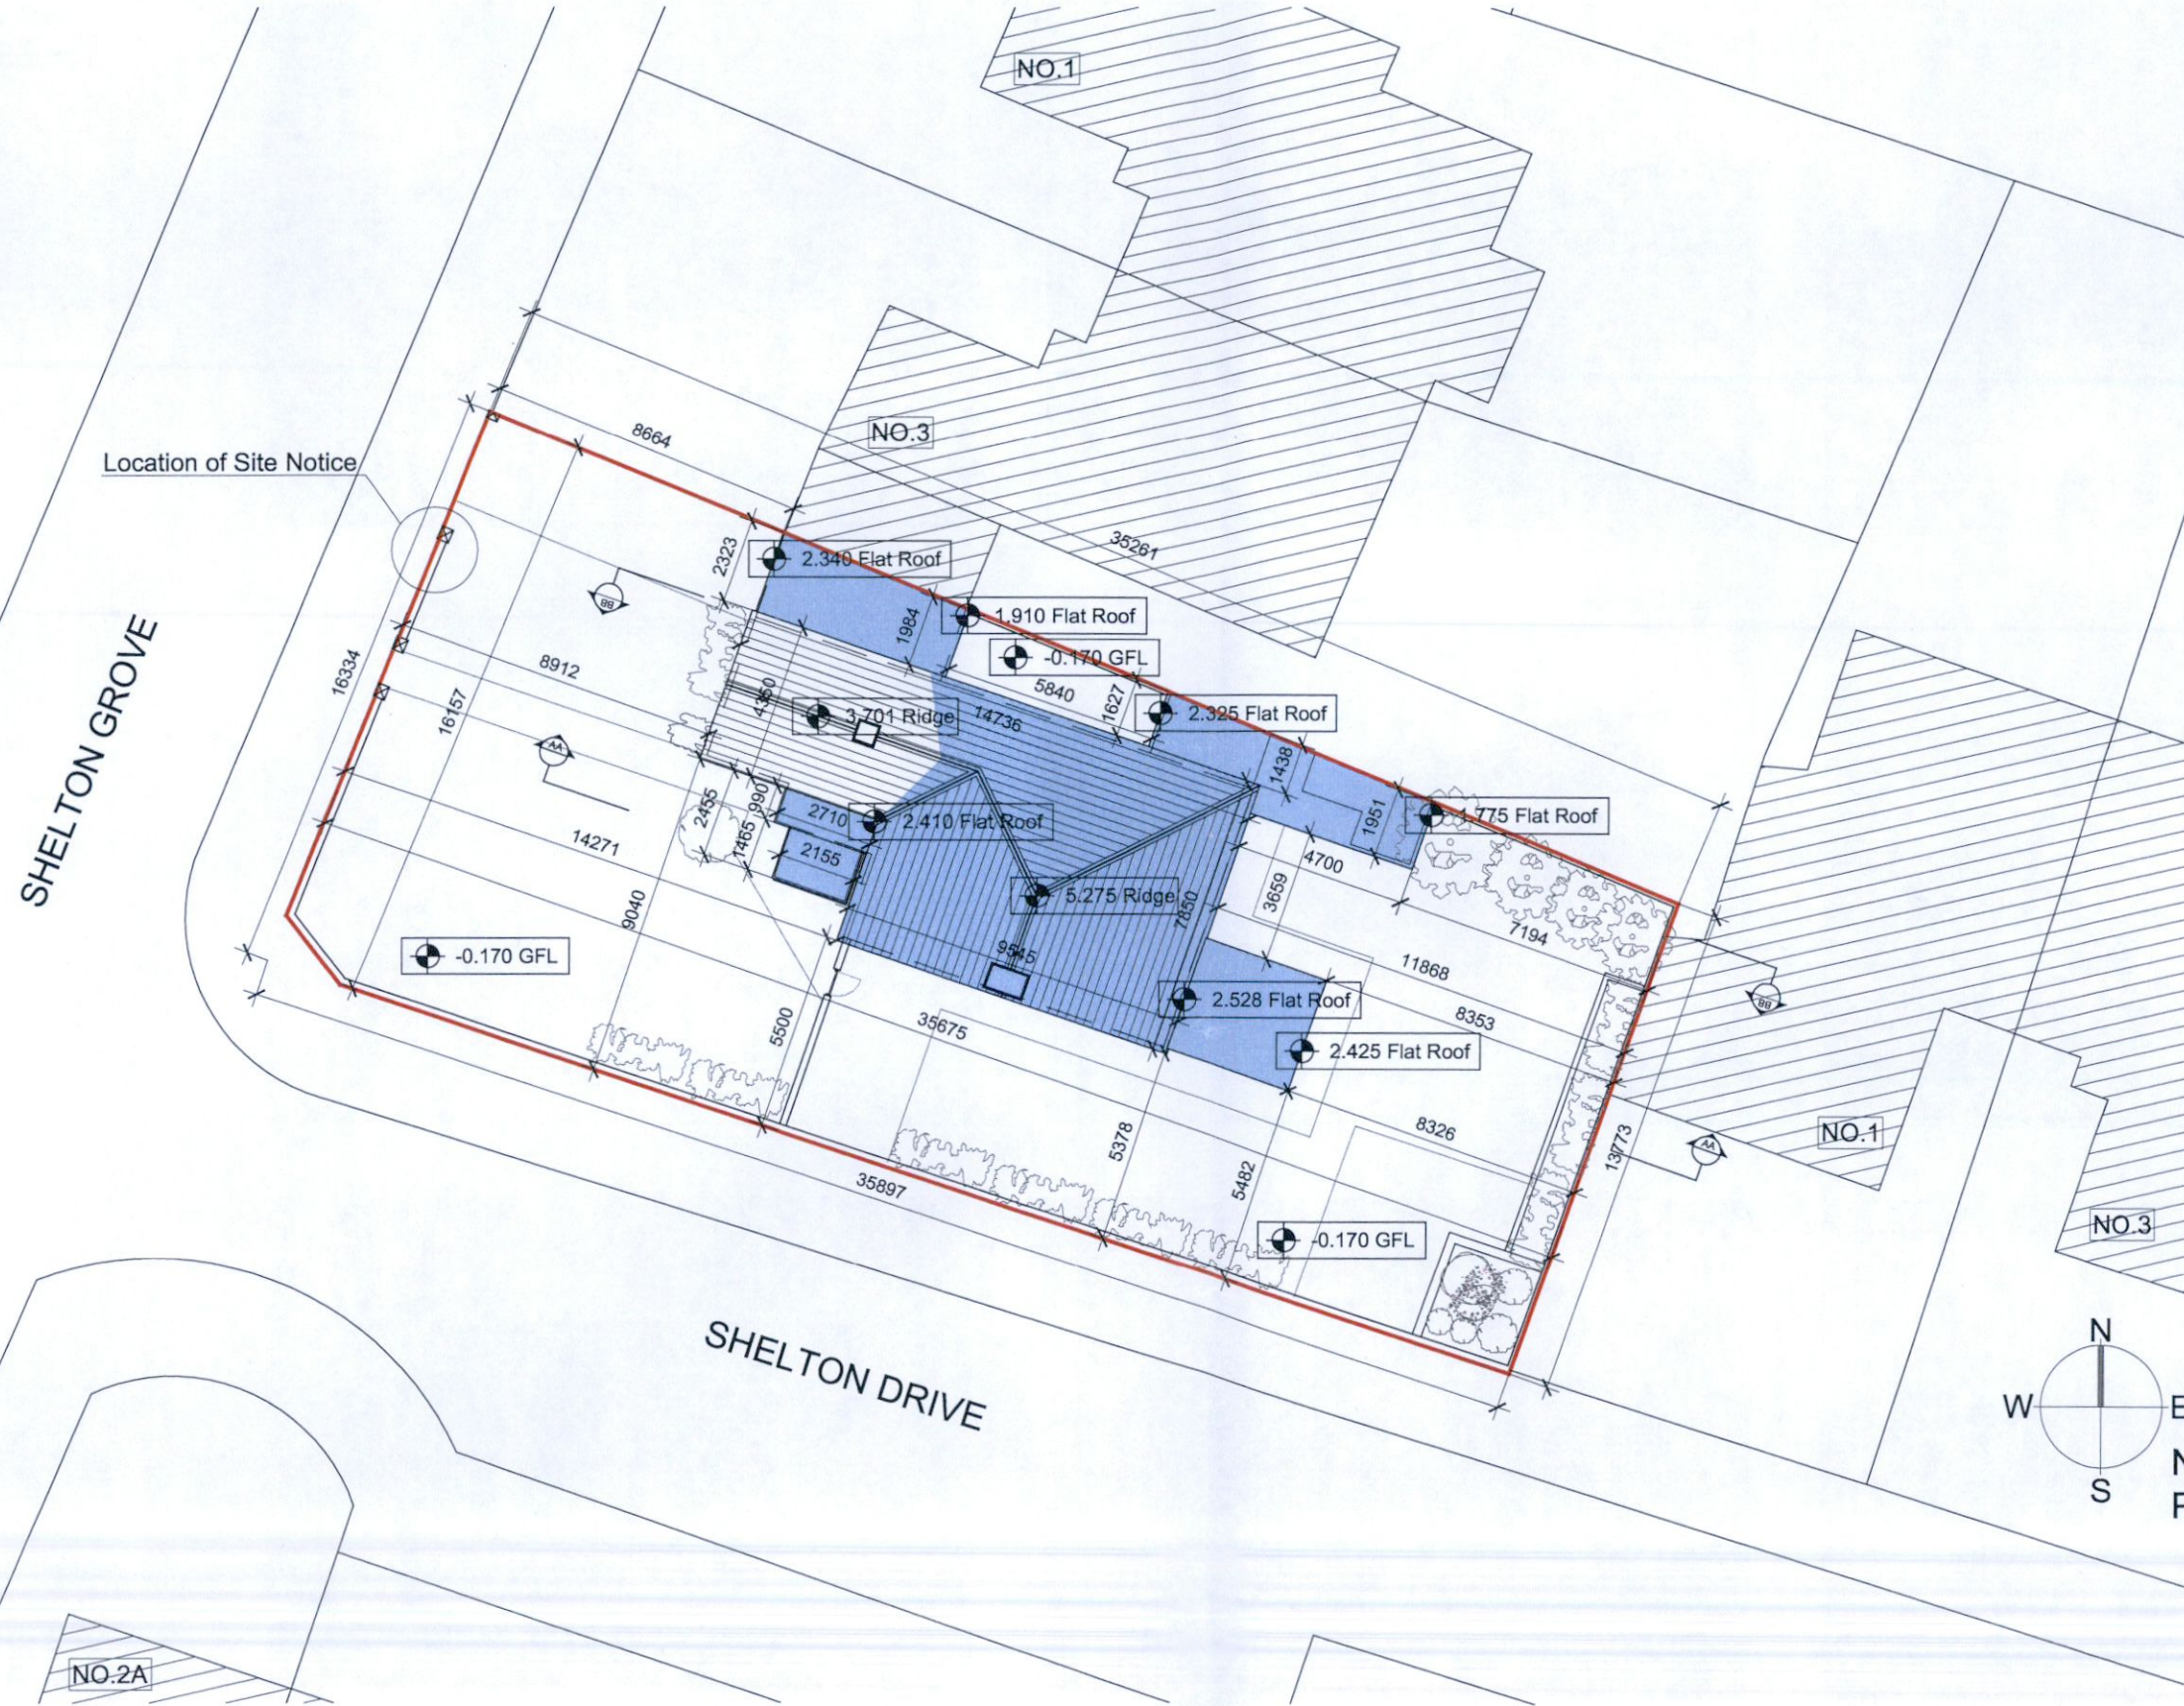

Existing Site Layout Plan  
1:200

Based on a combination of OS MAP sheet 3328-11, 3328-12  
(Order No.: 50286986\_1 ) and survey

**NOTES**  
DO NOT SCALE - USE FIGURED DIMENSIONS ONLY.  
ALL DIMENSIONS TO BE CHECKED ON SITE PRIOR TO CONSTRUCTION AND ANY DISCREPANCIES TO BE HIGHLIGHTED BY CONTRACTOR.  
THIS DRAWING IS TO BE READ IN CONJUNCTION WITH ALL RELEVANT SPECIFICATIONS AND DRAWINGS.  
ALL LEVELS ARE TO FINISHED LEVELS UNLESS OTHERWISE INDICATED.  
SUBJECT TO DETAILED DESIGN REVISIONS AND PLANNING CONDITIONS NOT KNOWN AT SCHEME DESIGN STAGE.  
TENDER DRAWINGS ARE NOT FOR CONSTRUCTION.  
ALL SETTING OUT AND DIMENSIONS TO BE AGREED ON SITE BASED ON CONSTRUCTION DRAWINGS.

**LEGEND**  
— indicates site boundary  
■ indicates proposed demolition

FL01	Issued For Further Information	25.11.22
PP.01	Issued For Planning Permission	02.09.22
revision:	description:	date:

drawing status: **Planning Permission**

External Details

**BRIGHT DESIGN**  
ARCHITECTS  
01 269 6860 • Info@bda.ie • www.bda.ie  
4 seafield park, boaterstown, blackrock, co. dublin

project: 5 SHELTON GROVE, KIMMAGE, DUBLIN 12, D12K685  
title: **EXISTING SITE LAYOUT PLAN**  
date: 25-08-22 scale: 1:200 @ A3 drawn by: JF  
drawing number: revision:  
**22010- 101** **Fl. 01**  
© Copyright - Bright Design Architects 2022  
This drawing or design may not be reproduced without permission.

SHELTON GROVE

SHELTON DRIVE

Location of Site Notice


NO.2A

NO.1

NO.3

NO.1

NO.3

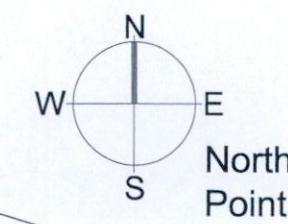

Proposed Site Layout Plan  
1.200

Based on a combination of OS MAP sheet 3328-11, 3328-12  
(Order No.: 50286986\_1) and survey

NOTES

DO NOT SCALE - USE FIGURED DIMENSIONS ONLY.

ALL DIMENSIONS TO BE CHECKED ON SITE PRIOR TO CONSTRUCTION AND ANY DISCREPANCIES TO BE HIGHLIGHTED BY CONTRACTOR.

THIS DRAWING IS TO BE READ IN CONJUNCTION WITH ALL RELEVANT SPECIFICATIONS AND DRAWINGS.

ALL LEVELS ARE TO FINISHED LEVELS UNLESS OTHERWISE INDICATED.

SUBJECT TO DETAILED DESIGN REVISIONS AND PLANNING CONDITIONS NOT KNOWN AT SCHEME DESIGN STAGE.

TENDER DRAWINGS ARE NOT FOR CONSTRUCTION. ALL SETTINGS OUT AND DIMENSIONS TO BE AGREED ON SITE BASED ON CONSTRUCTION DRAWINGS.

LEGEND

indicates site boundary

indicates proposed works

FL01	Issued For Further Information	25.11.22
PP.01	Issued For Planning Permission	02.09.22
revision:	description:	date:

drawing status: **Planning Permission**

External Details

**BRIGHT DESIGN**  
ARCHITECTS

01 269 6860 • info@bda.ie • www.bda.ie  
4 seafield park, boosterstown, blackrock, co. dublin

project: 5 SHELTON GROVE, KIMMAGE, DUBLIN 12, D12K685

title: **PROPOSED SITE LAYOUT PLAN**

date: 25-08-22 scale: 1:200 @ A3 drawn by: JF

drawing number: 22010- 200 revision

**22010- 200** **Fl. 01**

© Copyright - Bright Design Architects 2022  
This drawing or design may not be reproduced without permission.