



Existing Side Elevation/Section B-B

1.100

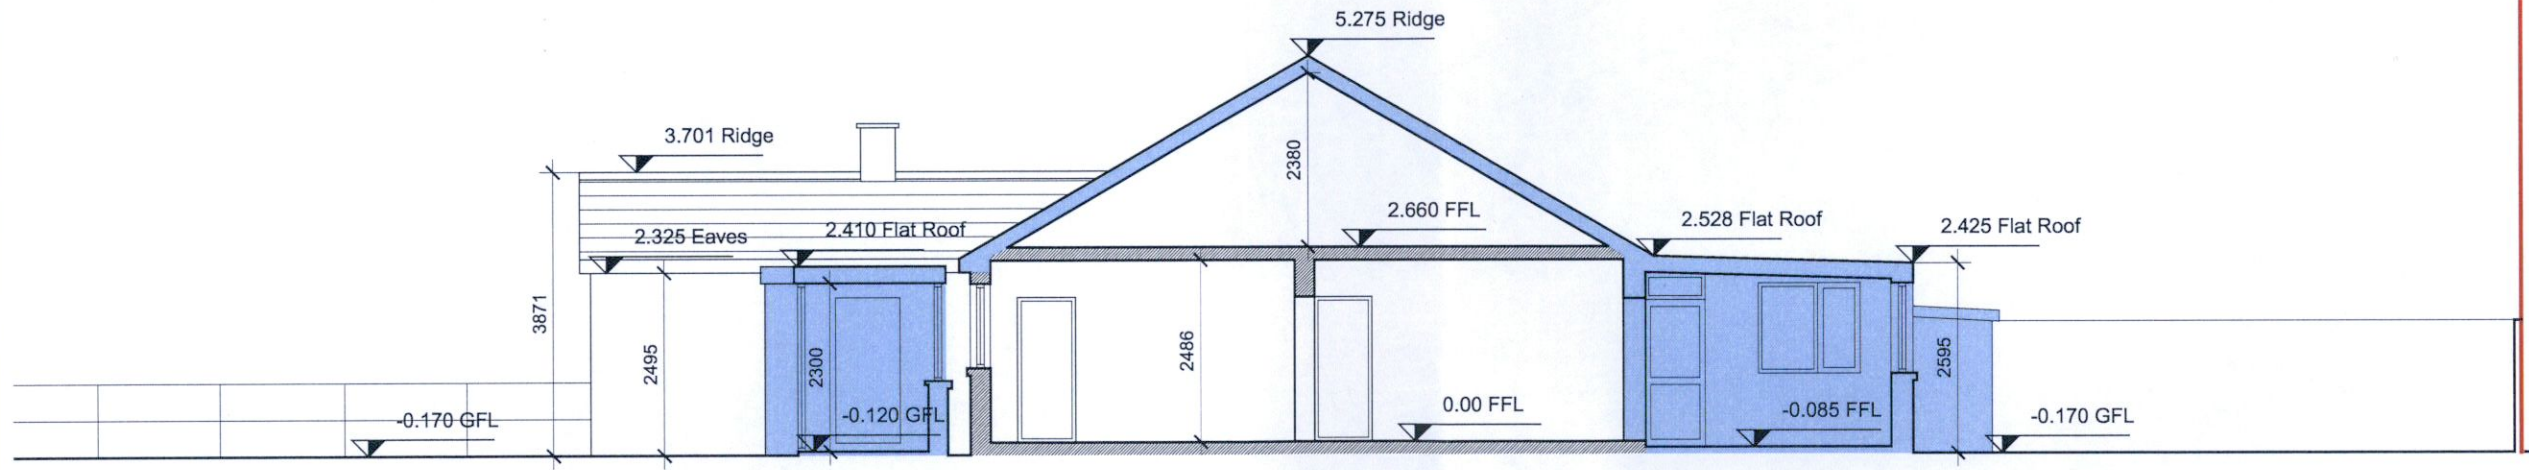


Existing Section A-A

1.100

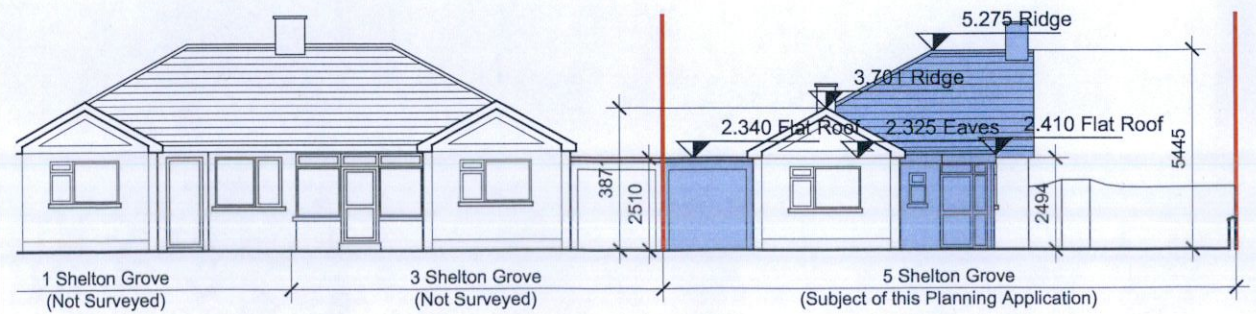

Existing Front Contiguous Elevation


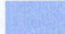
1.200

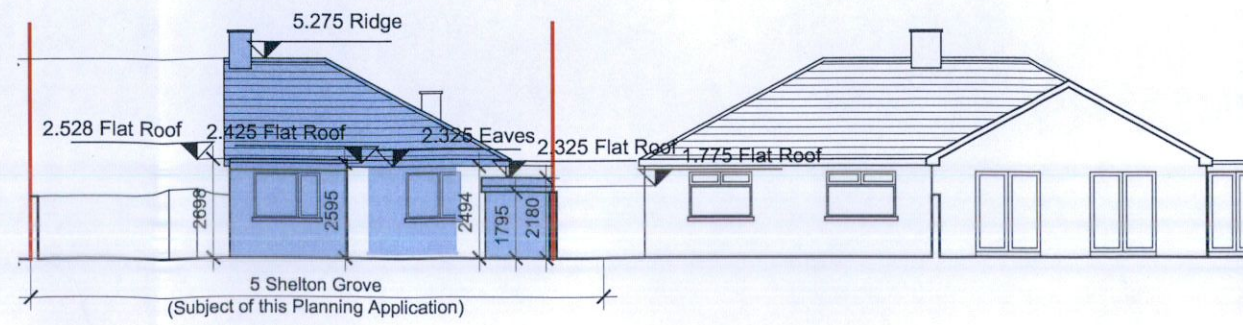

Existing Rear Contiguous Elevation

1.200

NOTES
 DO NOT SCALE - USE FIGURED DIMENSIONS ONLY.
 ALL DIMENSIONS TO BE CHECKED ON SITE PRIOR TO CONSTRUCTION AND ANY DISCREPANCIES TO BE HIGHLIGHTED BY CONTRACTOR.
 THIS DRAWING IS TO BE READ IN CONJUNCTION WITH ALL RELEVANT SPECIFICATIONS AND DRAWINGS.
 ALL LEVELS ARE TO FINISHED LEVELS UNLESS OTHERWISE INDICATED.
 SUBJECT TO DETAILED DESIGN REVISIONS AND PLANNING CONDITIONS NOT KNOWN AT SCHEME DESIGN STAGE.
 TENDER DRAWINGS ARE NOT FOR CONSTRUCTION. ALL SETTING OUT AND DIMENSIONS TO BE AGREED ON SITE BASED ON CONSTRUCTION DRAWINGS.

LEGEND
 indicates site boundary
 indicates proposed demolition

0.00 temporary benchmark

FL01	Issued For Further Information	25.11.22
PP.01	Issued For Planning Permission	02.09.22
revision:	description:	date:


drawing status: **Planning Permission**

External Details




BRIGHT DESIGN ARCHITECTS
 01 269 6860 • info@bda.ie • www.bda.ie
 4 seafield park, booterstown, blackrock, co. dublin

project: 5 SHELTON GROVE, KIMMAGE, DUBLIN 12, D12K685
 title: EXISTING ELEVS, SECTIONS & CONTIG. ELEVS
 date: 25-08-22 scale: Varies @ A3 drawn by: JF
 drawing number: 22010-111 revision: **FL 01**
 © Copyright - Bright Design Architects 2022
 This drawing or design may not be reproduced without permission.

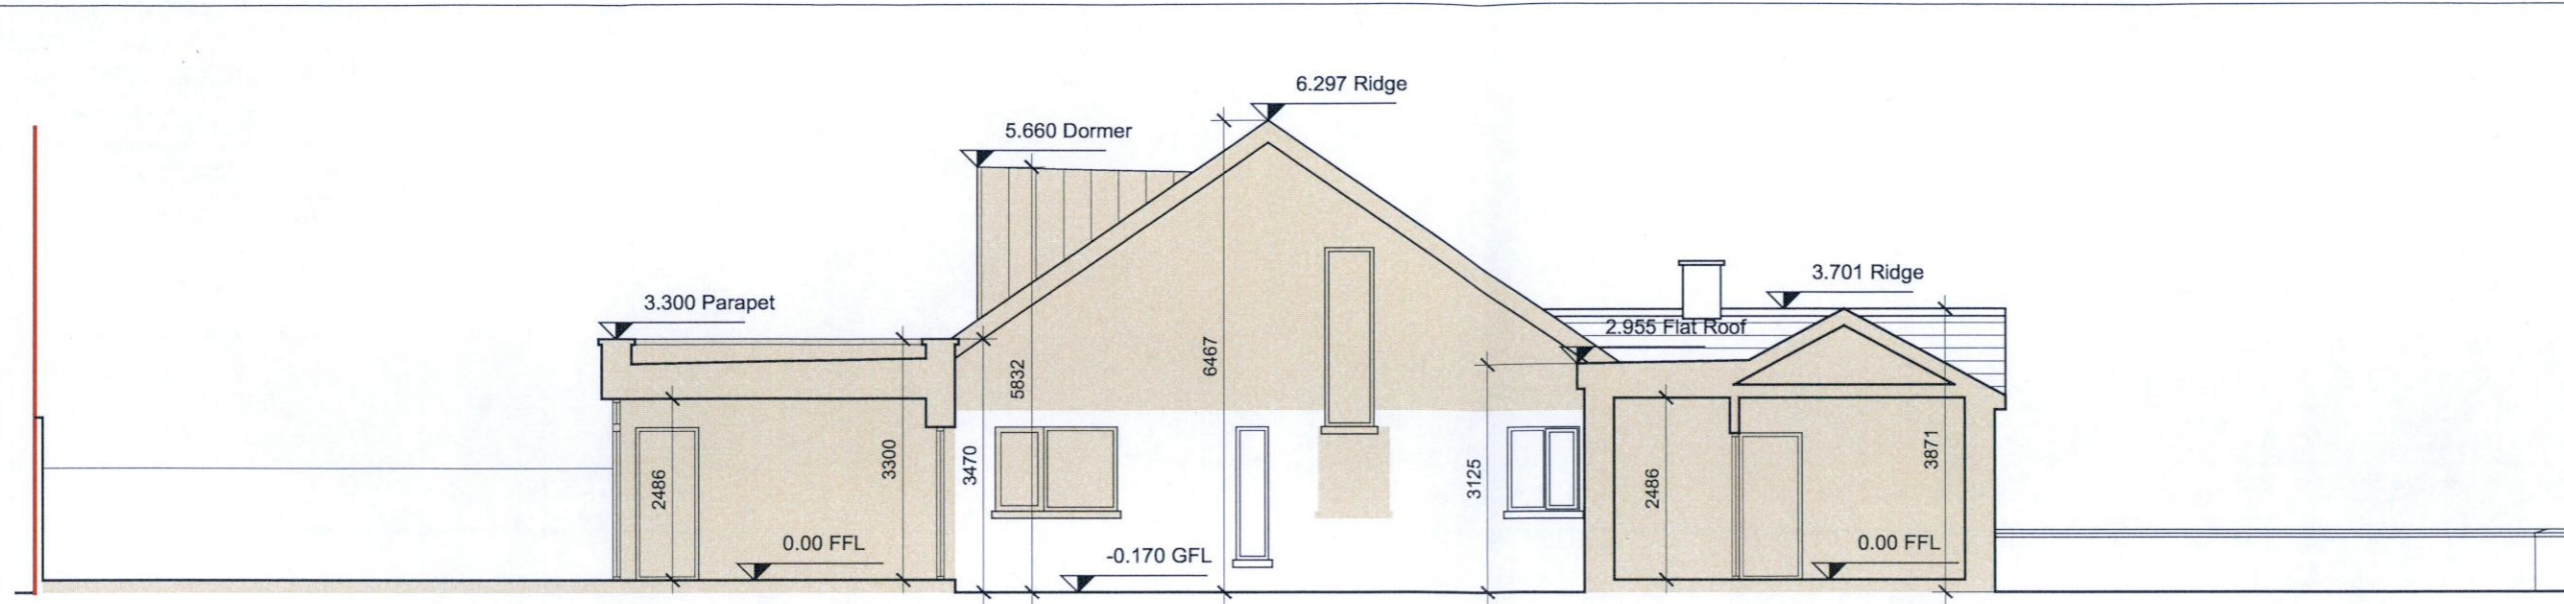

Proposed Side Elevation/Section B-B

1.100

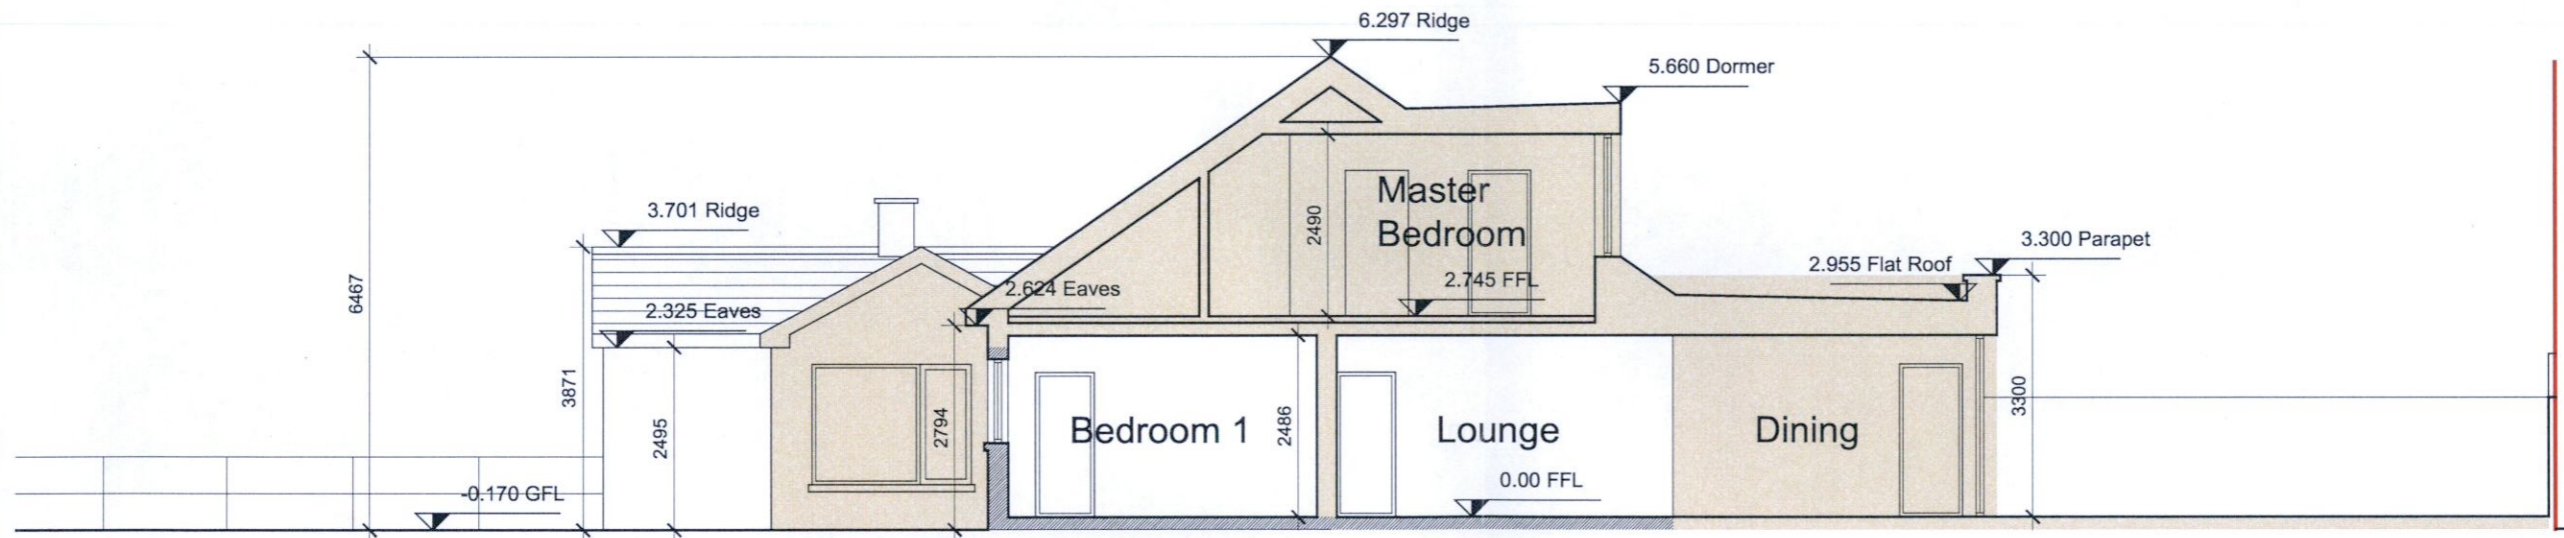

Proposed Section A-A

1.100



Proposed Front Contiguous Elevation

1.200

Proposed Rear Contiguous Elevation

1.200

NOTES
 DO NOT SCALE - USE FIGURED DIMENSIONS ONLY.
 ALL DIMENSIONS TO BE CHECKED ON SITE PRIOR TO CONSTRUCTION AND ANY DISCREPANCIES TO BE HIGHLIGHTED BY CONTRACTOR.
 THIS DRAWING IS TO BE READ IN CONJUNCTION WITH ALL RELEVANT SPECIFICATIONS AND DRAWINGS.
 ALL LEVELS ARE TO FINISHED LEVELS UNLESS OTHERWISE INDICATED.
 SUBJECT TO DETAILED DESIGN REVISIONS AND PLANNING CONDITIONS NOT KNOWN AT SCHEME DESIGN STAGE.
 TENDER DRAWINGS ARE NOT FOR CONSTRUCTION. ALL SETTING OUT AND DIMENSIONS TO BE AGREED ON SITE BASED ON CONSTRUCTION DRAWINGS.

LEGEND
 — indicates site boundary
 ■ indicates proposed works

0.00 temporary benchmark

FL01	Issued For Further Information	25.11.22
PP.01	Issued For Planning Permission	02.09.22
revision:	description:	date:

drawing status: **Planning Permission**

External Details

BRIGHT DESIGN ARCHITECTS
 01 269 6860 • info@bda.ie • www.bda.ie
 4 seafield park, boosterstown, blackrock, co. dublin

project: 5 SHELTON GROVE, KIMMAGE, DUBLIN 12, D13K685
 title: **PROPOSED ELEVATIONS, SECTIONS & CONTIG. ELEVATIONS**
 date: 25-08-22 scale: Varies @ A3 drawn by: JF
 drawing number: revision:

22010- 211 FL. 01
 © Copyright - Bright Design Architects 2022
 This drawing or design may not be reproduced without permission.