
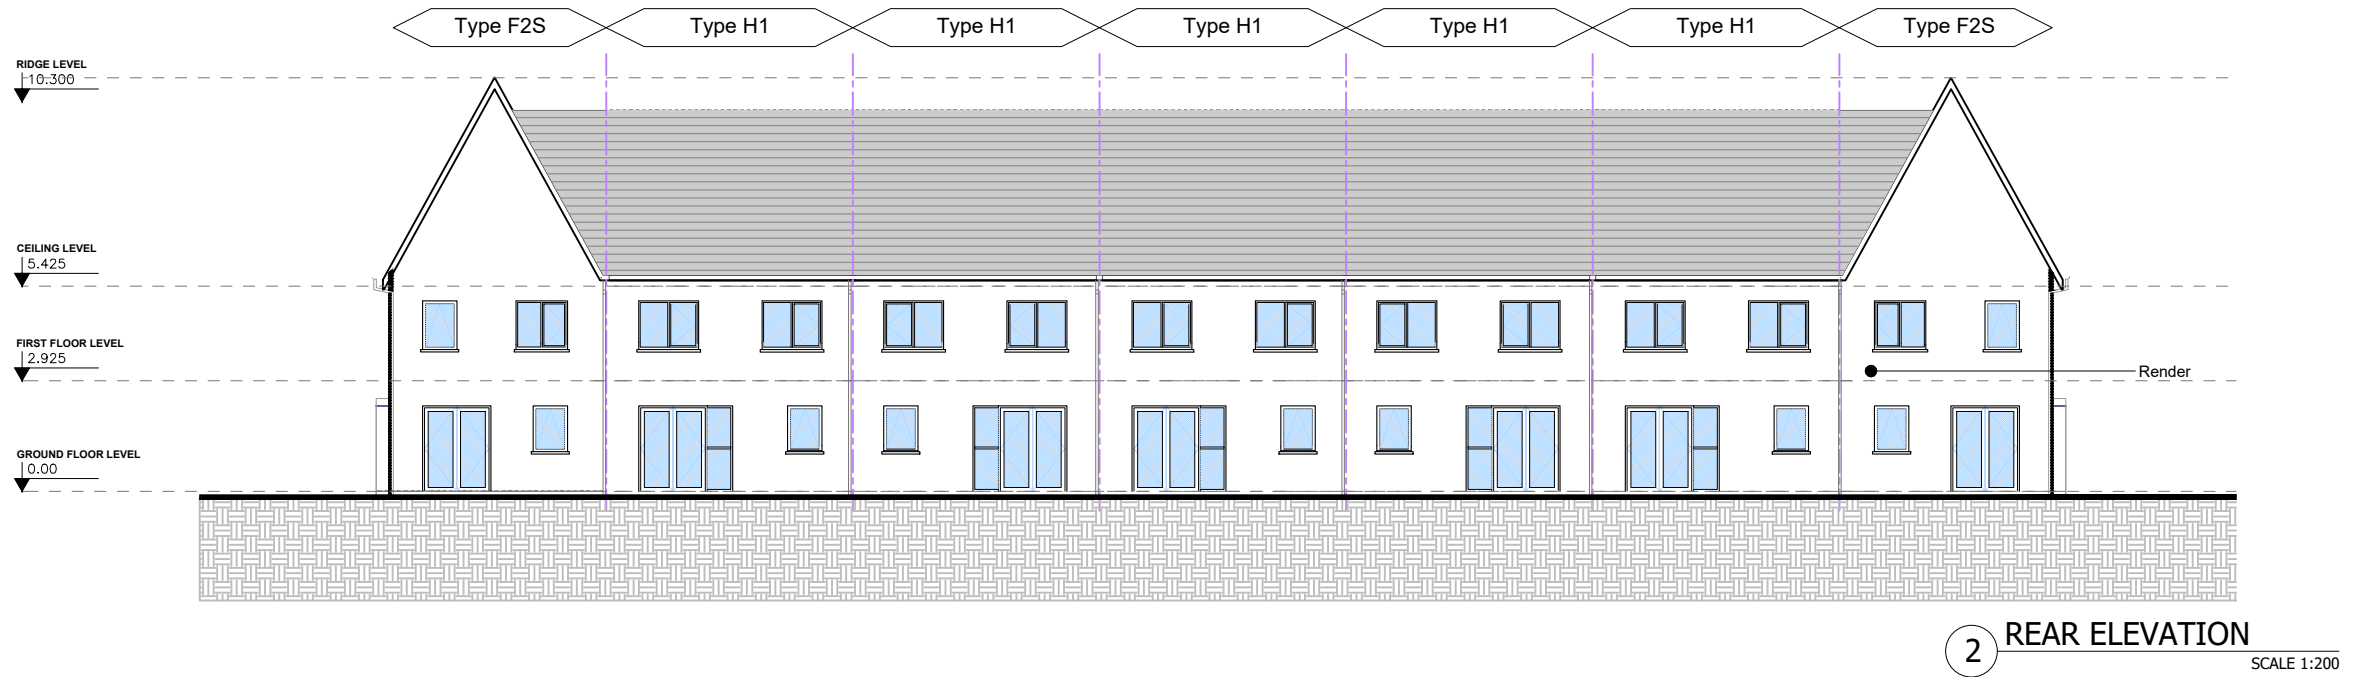
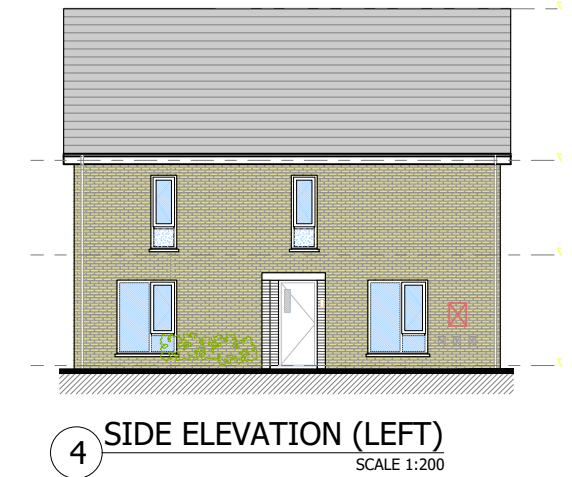
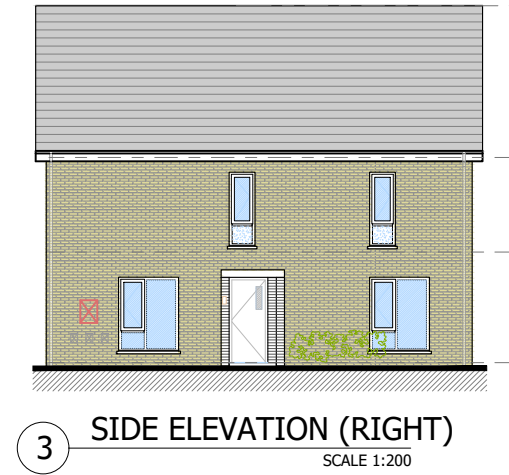


The copyright of this drawing is vested with Corstorphine & Wright Ltd and must not be copied or reproduced without the consent of the company.

Figured dimensions only to be taken from this drawing. DO NOT SCALE.
All contractors must visit the site and be responsible for checking all setting out dimensions and notifying the architect of any discrepancies prior to any manufacture or construction work.

NOTES:

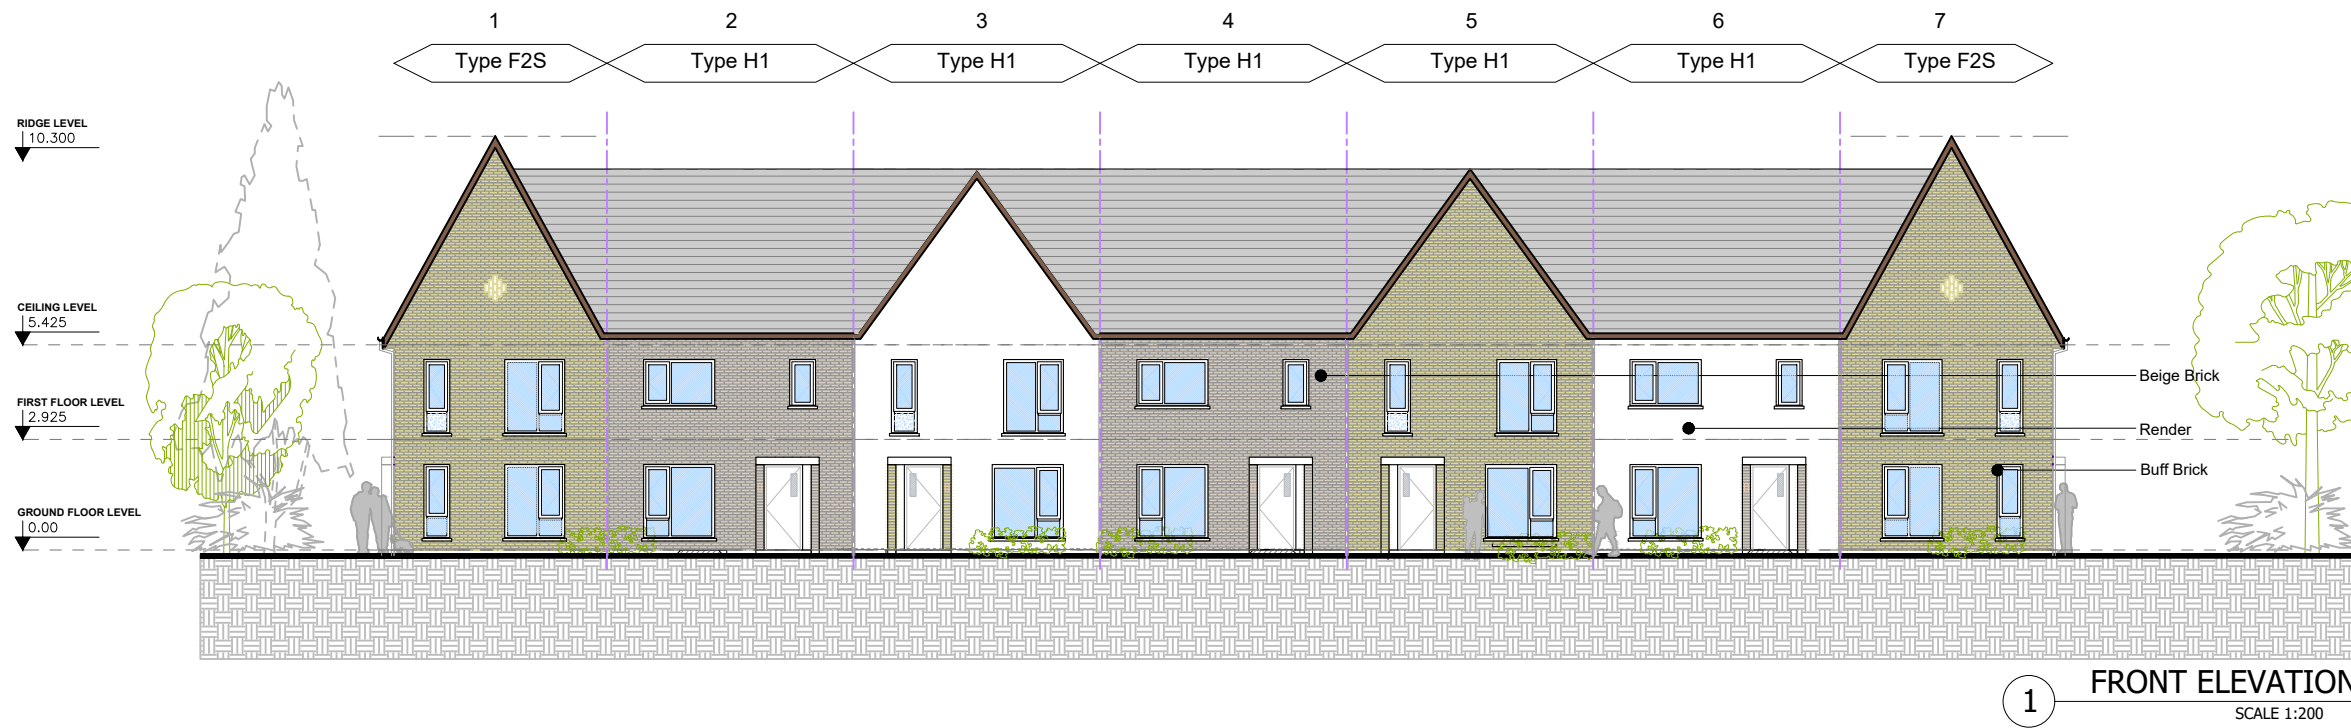

Rev Date Initial Notes Chk

PLANNING

Client

CAIRN HOMES

Project

CLONBURRIS, PHASE 1A

Drawing Title

HOUSE BLOCK T18
FRONT, REAR AND SIDE ELEVATIONS

Drawn	Checked	Paper Size	Scale	Date
SC	LB	A3	1:200	21/12/2022
Project No.		Drawing No.		Revision
PE22001		CLB-1-T18-3003		P01

C+W O'BRIEN
ARCHITECTS
No.1 Sarsfield Quay, Dublin 7, D07
R9FH.
t: 01 518 0170 e: admin@cwoarchitects.ie
www.cwoarchitects.ie
Dublin | London | Warwick | Manchester