


EXISTING OUTBUILDING FINISHES
Roof: Slate. External wall finish: lime render painted
External walls: painted brick
External doors: painted boarded timber
Window boarded up.

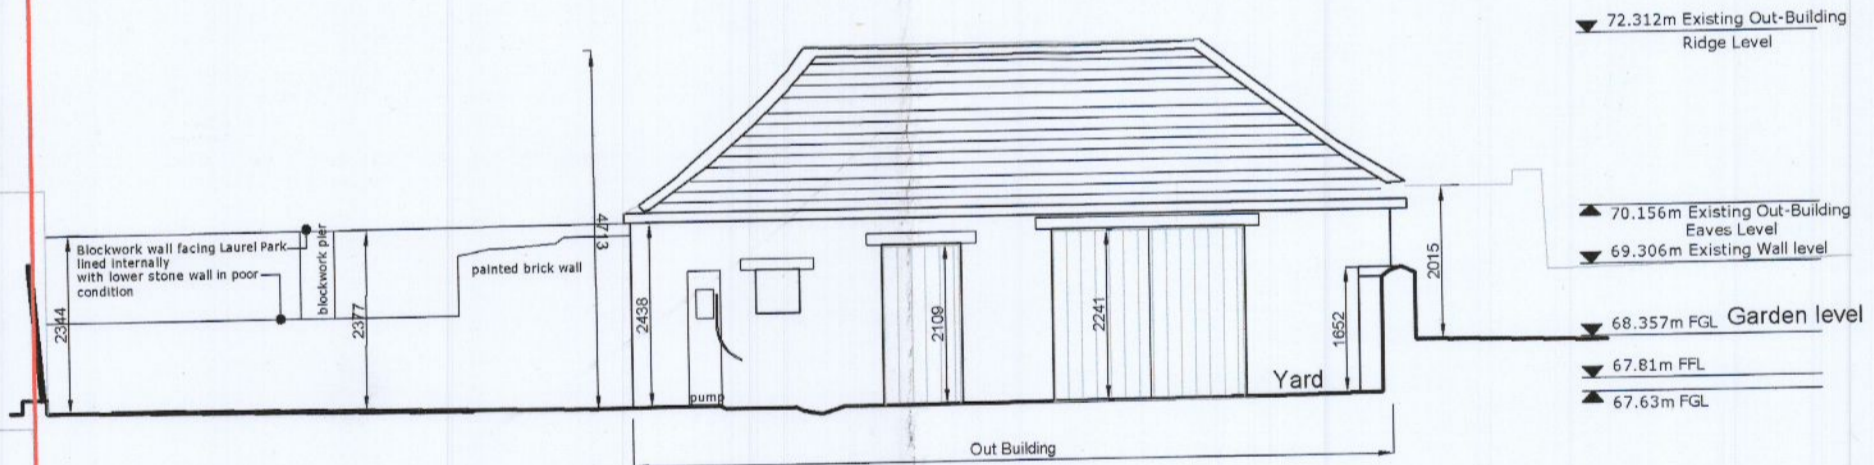

notes:
1. Read in conjunction with Contract Documents on this drawing
2. Refer to Title Block for remit of information on this drawing
3. Any anomalies between drawings or drawings and specification to be referred to Architect for clarification
4. Do not scale. Use figured dimensions only. All dimensions to be checked on site.
5. This drawing is copyright (c) protected.

Revision No.	Date	Notes

KEY:

- Existing
- Existing NE Corner Extension
- Foul or where existing combined drainage
- Proposed
- Blue dashed line: to be demolished
- Surface water drainage

Red lines unless otherwise noted indicates site boundaries
This drawing is based on survey by Irish Engineering Surveys (Geomap)

PLANNING APPLICATION DRAWING ONLY
-NOT FOR CONSTRUCTION-

Project: Oak Lodge, New Road, Clondalkin, Dublin 22, D22 F516
Drawing: Site Location Plan
Basement (Lower Ground Floor) Plan
Existing & Proposed East Boundary-Outbuilding Elevations
Drawing No. 21-04-PP2-01
Scale: 1:1000 & 1:100 @ A1
Drawn: TC
Checked: TC
Date: 14.12.2022

Tara Cooke | Architects
13 Cloninda Park North
Dun Laoghaire
Co. Dublin
(088) 854-05-31
info@taracookearchitects.com
www.taracookearchitects.com