




EAST (BACK) ELEVATION BEFORE PLANNING APPLICATION
PLANNING REGISTER REF: SD21B0530




EAST (BACK) ELEVATION - AS GRANTED PERMISSION UNDER
PLANNING REGISTER REF: SD21B0530



PROPOSED EAST (BACK) ELEVATION

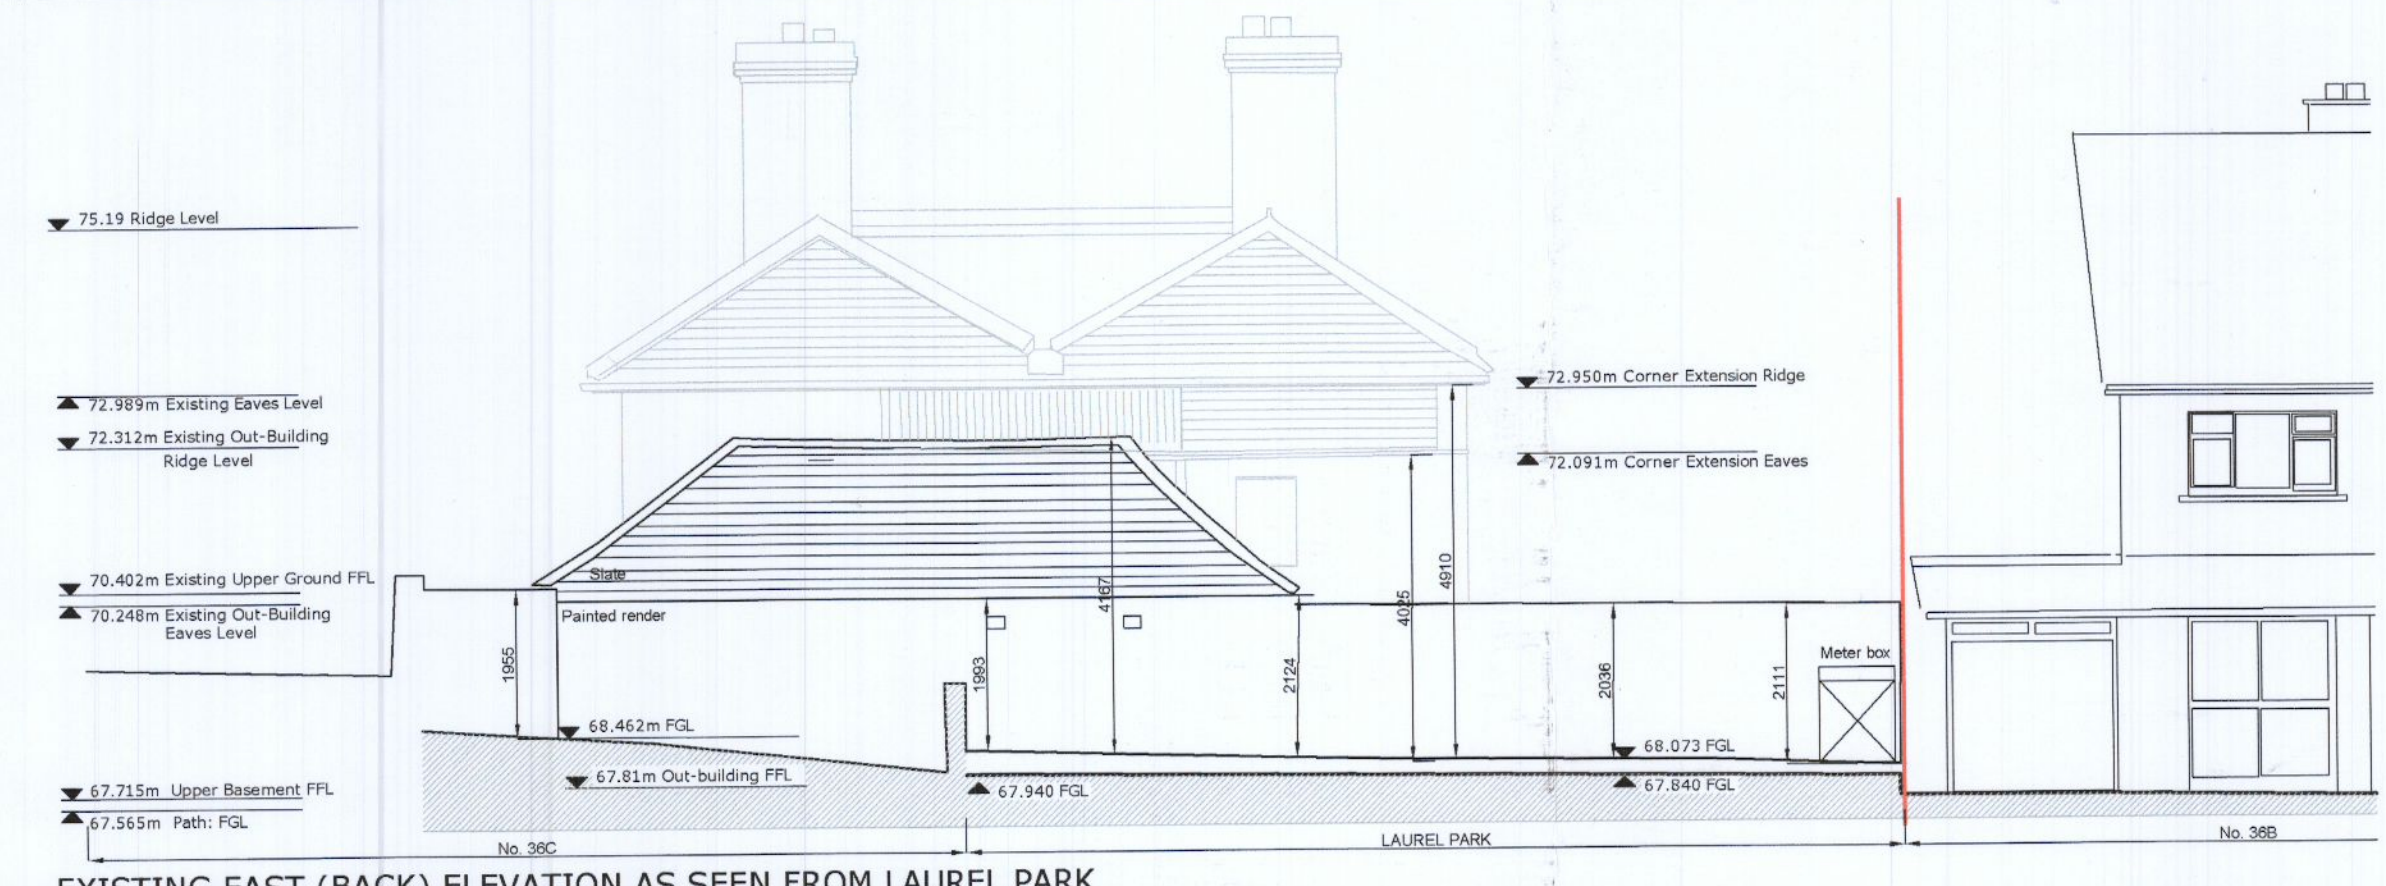


EXISTING EAST (BACK) ELEVATION AS SEEN FROM LAUREL PARK

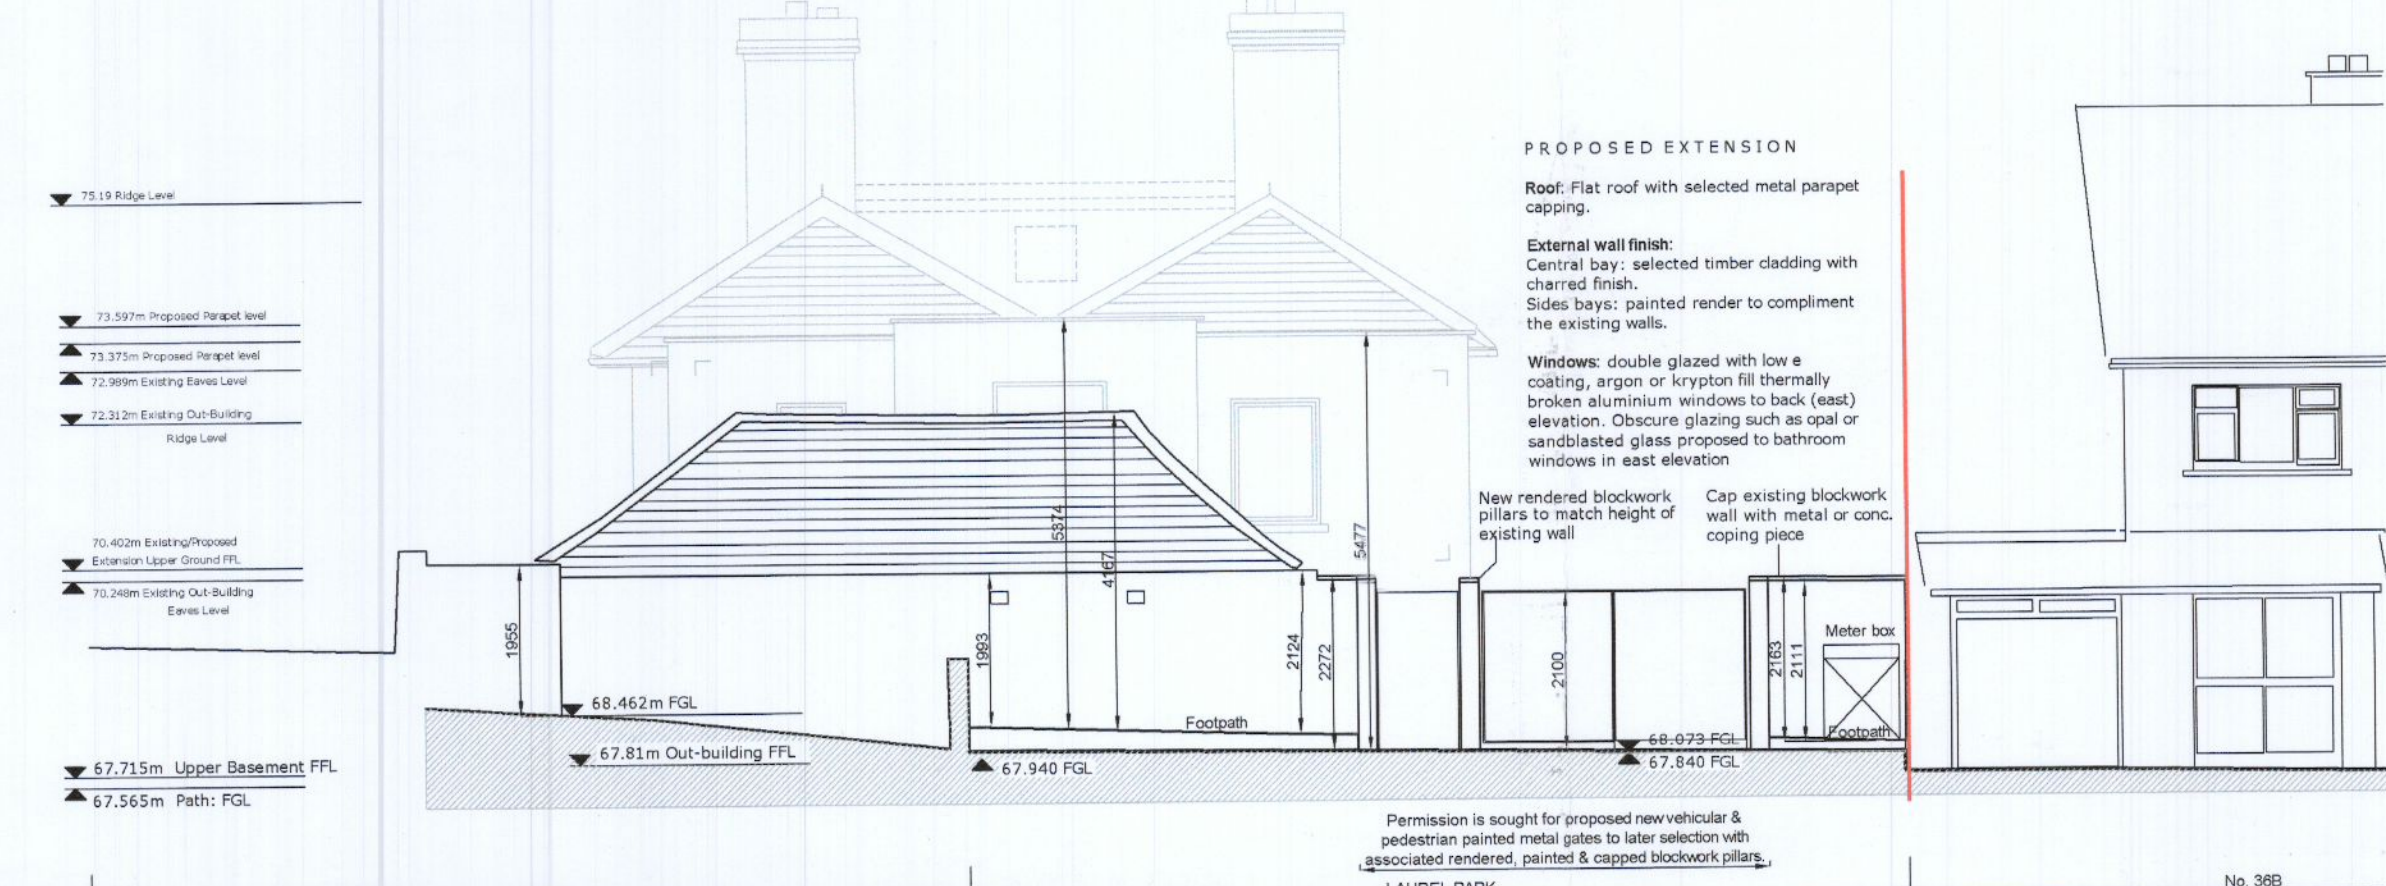

PROPOSED EAST (BACK) ELEVATION AS SEEN FROM LAUREL PARK



SOUTH (SIDE) ELEVATION - AS GRANTED PERMISSION UNDER
PLANNING REGISTER REF: SD21B0530

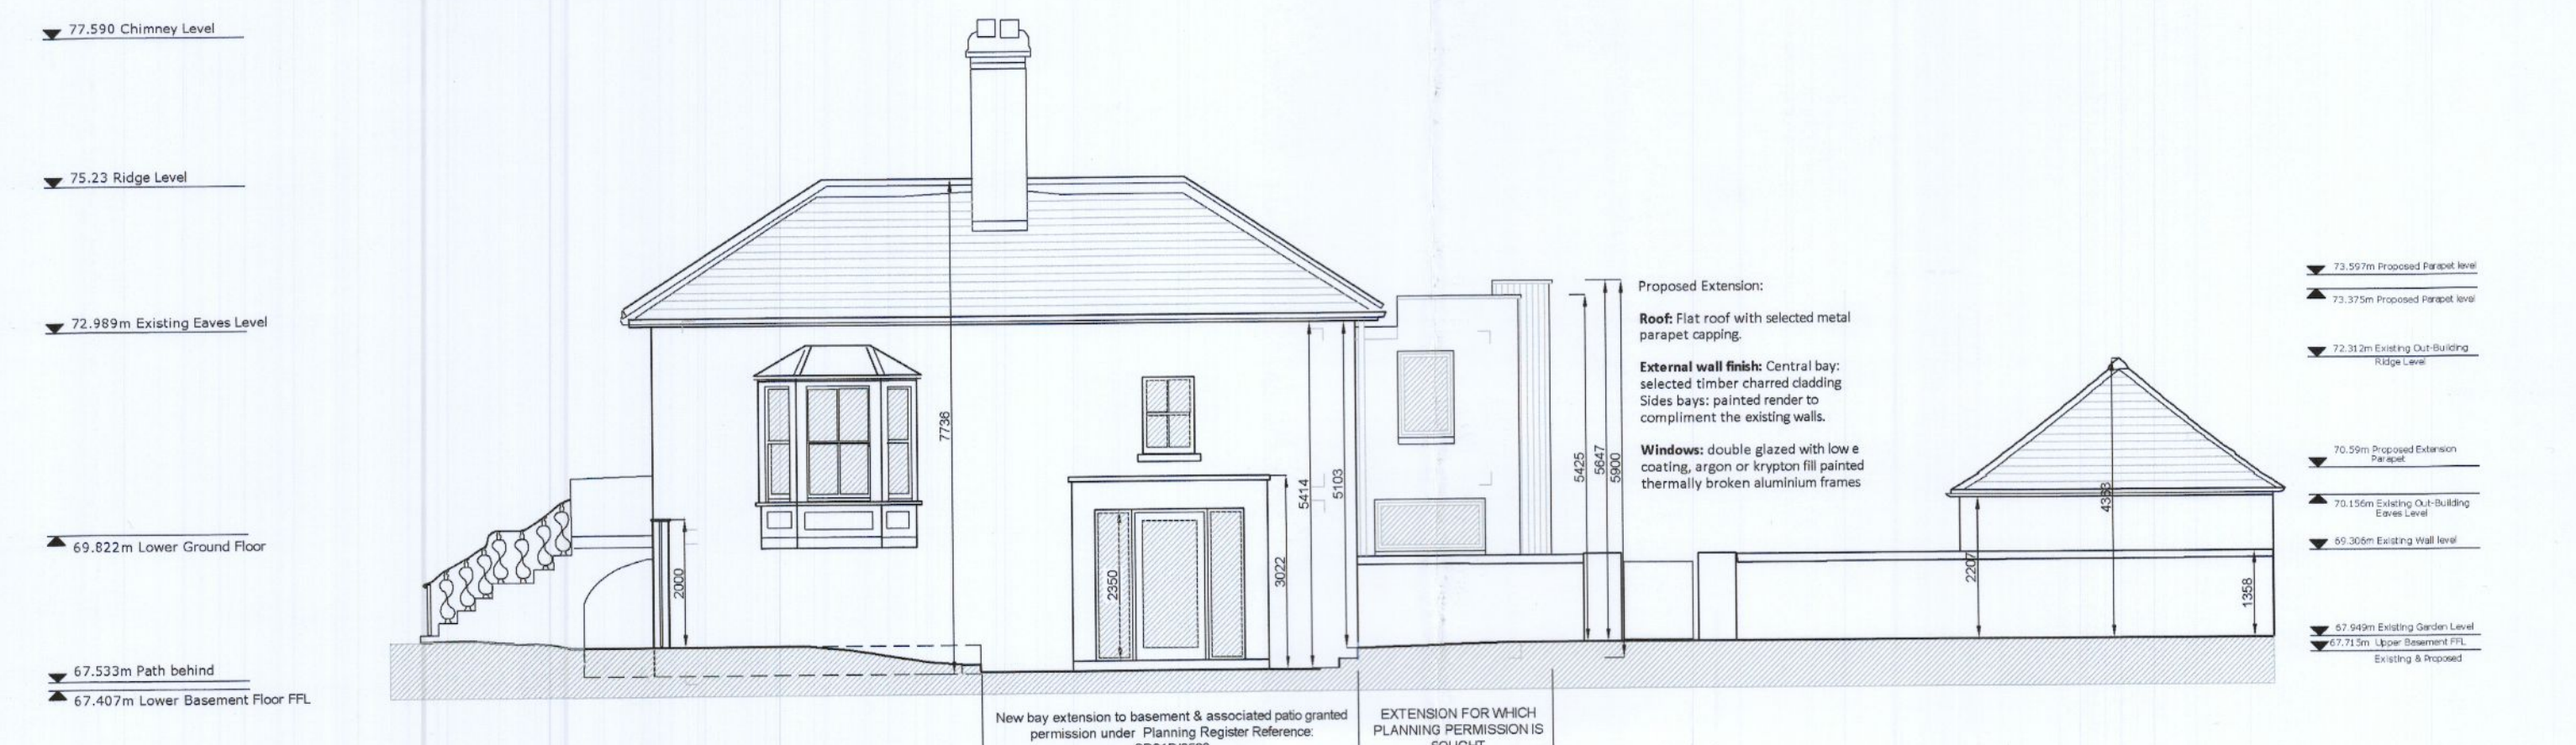

PROPOSED SOUTH (SIDE) ELEVATION

<p>notes:</p> <ol style="list-style-type: none"> 1. Read in conjunction with Contract Documents 2. Refer to Title Block for details of information on this drawing 3. Any anomalies between drawings or drawings and specifications to be referred to Architect for clarification 4. Do not scale. Use figured dimensions only. All dimensions to be checked on site. 5. This drawing is copyright (c) protected. 	<table border="1"> <thead> <tr> <th>Revision No.</th> <th>Date</th> <th>Notes</th> </tr> </thead> <tbody> <tr> <td> </td> <td> </td> <td> </td> </tr> </tbody> </table>	Revision No.	Date	Notes													<p>KEY:</p> <ul style="list-style-type: none"> Existing Blue dashed line: to be demolished Red lines unless otherwise noted indicates site boundaries <p>This drawing is based on survey by Irish Engineering Surveys (Geomap)</p>	<p>Project: Oak Lodge, New Road, Clondalkin, Dublin 22, D22 F516</p> <p>Drawing: Existing & Proposed Contextual Elevations</p> <p>Drawing No: 21-04-PP2-03</p> <p>Scale: 1:100 @ A1</p> <p>Drawn: TC Checked: TC Date: 14.12.2022</p>	<p>Tara Cooke Architects</p> <p>13 Clarendon Park North Dun Laoghaire Co. Dublin</p> <p>TEL: (084) 854-05-31 E: info@taracookearchitects.com W: www.taracookearchitects.com</p>
	Revision No.	Date	Notes																
<p>PLANNING APPLICATION DRAWING ONLY - NOT FOR CONSTRUCTION -</p>																			