




ELEVATION TO GARDEN

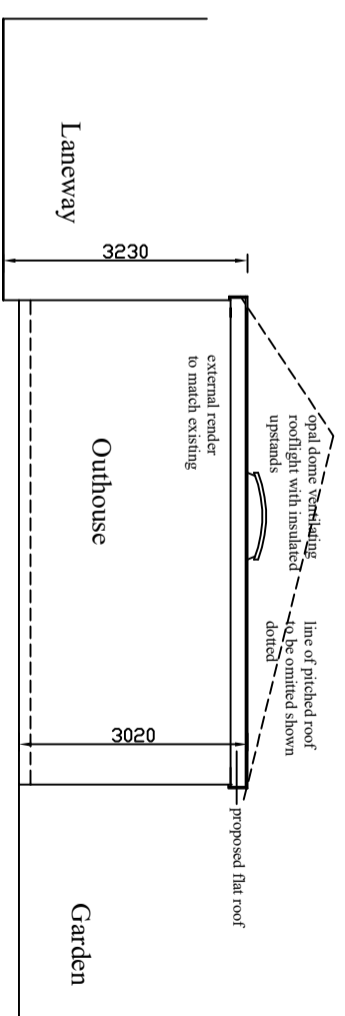


SIDE ELEVATION

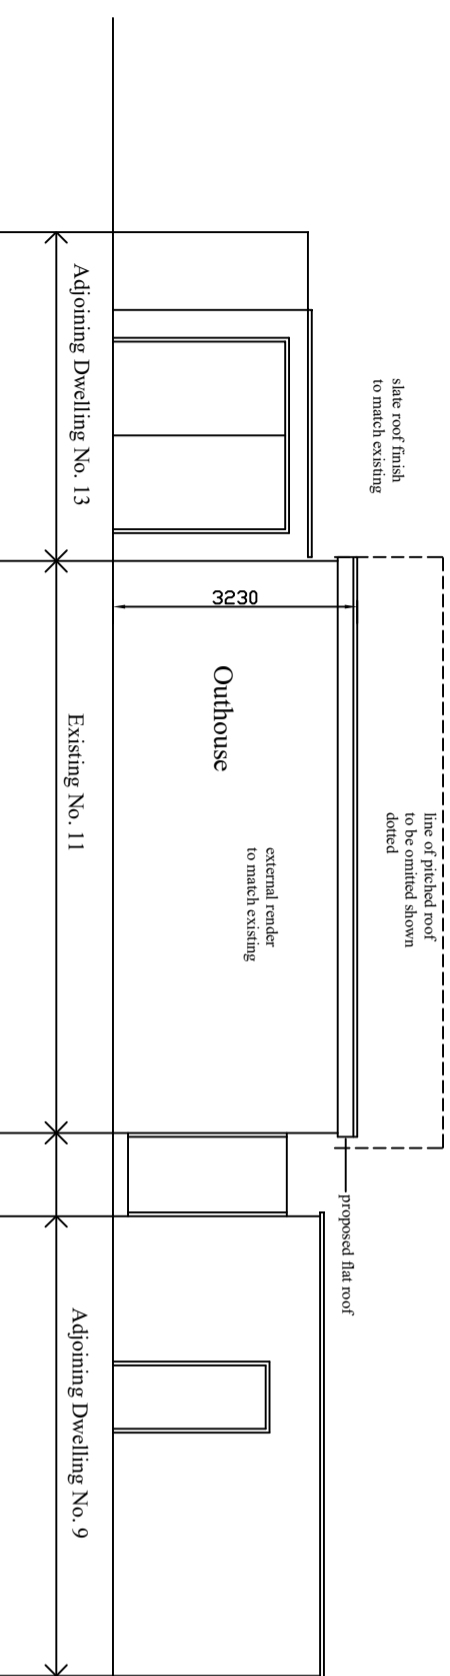


ELEVATION TO LANEWAY

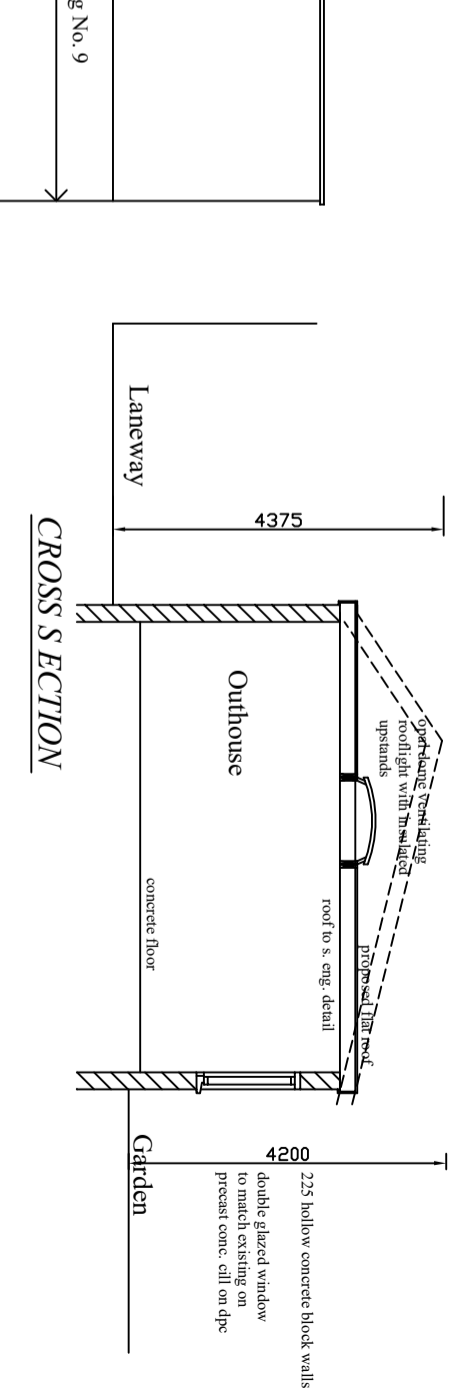

CROSS SECTION

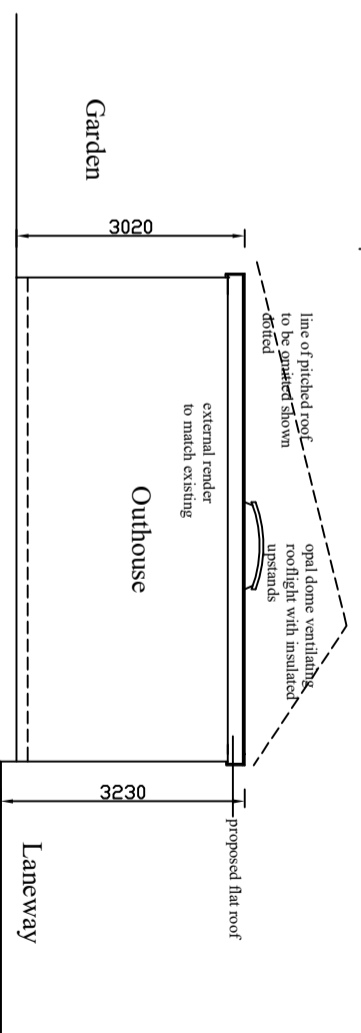

SIDE ELEVATION

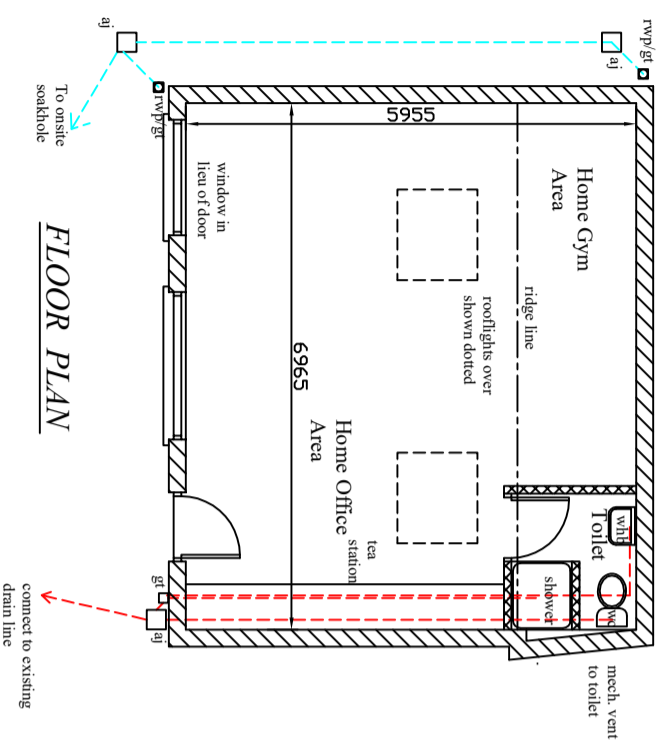

FLOOR PLAN

A		Dec. 2022		Flat roof in lieu of pitched roof to comply Planning Permission Condition and window in lieu of door	
Revision	Date	Details			
MICHAEL CARROLL Architectural & Energy Design Glenherbert, Dargle Road, Bray. tel: 087 982 0283 email: 2mcarroll@gmail.com					
Proposed roof space conversion, vehicular access and outhouse at 11 St. Patrick's Road, Walkinstown, Dublin 12.			PROPOSED OUTHOUSE GENERAL ARRANGEMENT		
scale	1/100	number	P/2207/08A		
date	Aug. 2022	issue	Planning Only		