


LEGEND:

EXISTING FOUL WATER SEWER	FS-EX
EXISTING SURFACE WATER SEWER	SW-EX
EXISTING SURFACE WATER SEWER TO BE DEMOLISHED & REMOVED	SW-AB-EX
EXISTING WATERMAIN	WM
PROPOSED FILTER DRAIN	FD
PROPOSED SURFACE WATER SEWER	SW
PROPOSED FOUL WATER SEWER	FS
PROPOSED ATTENUATION TANK	[Symbol]
PROPOSED FOUL WATER MANHOLE	[Symbol]
PROPOSED SURFACE WATER MANHOLE	[Symbol]
PROPOSED SURFACE WATER INSPECTION CHAMBER	[Symbol]
EXTENT OF SURFACE WATER SEWER & WATERMAIN WAYLEAVE	[Symbol]
PROPOSED BUILDINGS	[Symbol]
EXTENT OF DEVELOPMENT	[Symbol]
INDICATIVE BOUNDARY BETWEEN DUN LAOGHAIRE RATHDOWN AND SOUTH DUBLIN COUNTY COUNCILS	[Symbol]

EXISTING SERVICES FROM RECORDS:

EXISTING SURFACE WATER	[Symbol]
EXISTING FOUL SEWER	[Symbol]
EXISTING WATERMAIN	[Symbol]

PLAN
SCALE 1:200

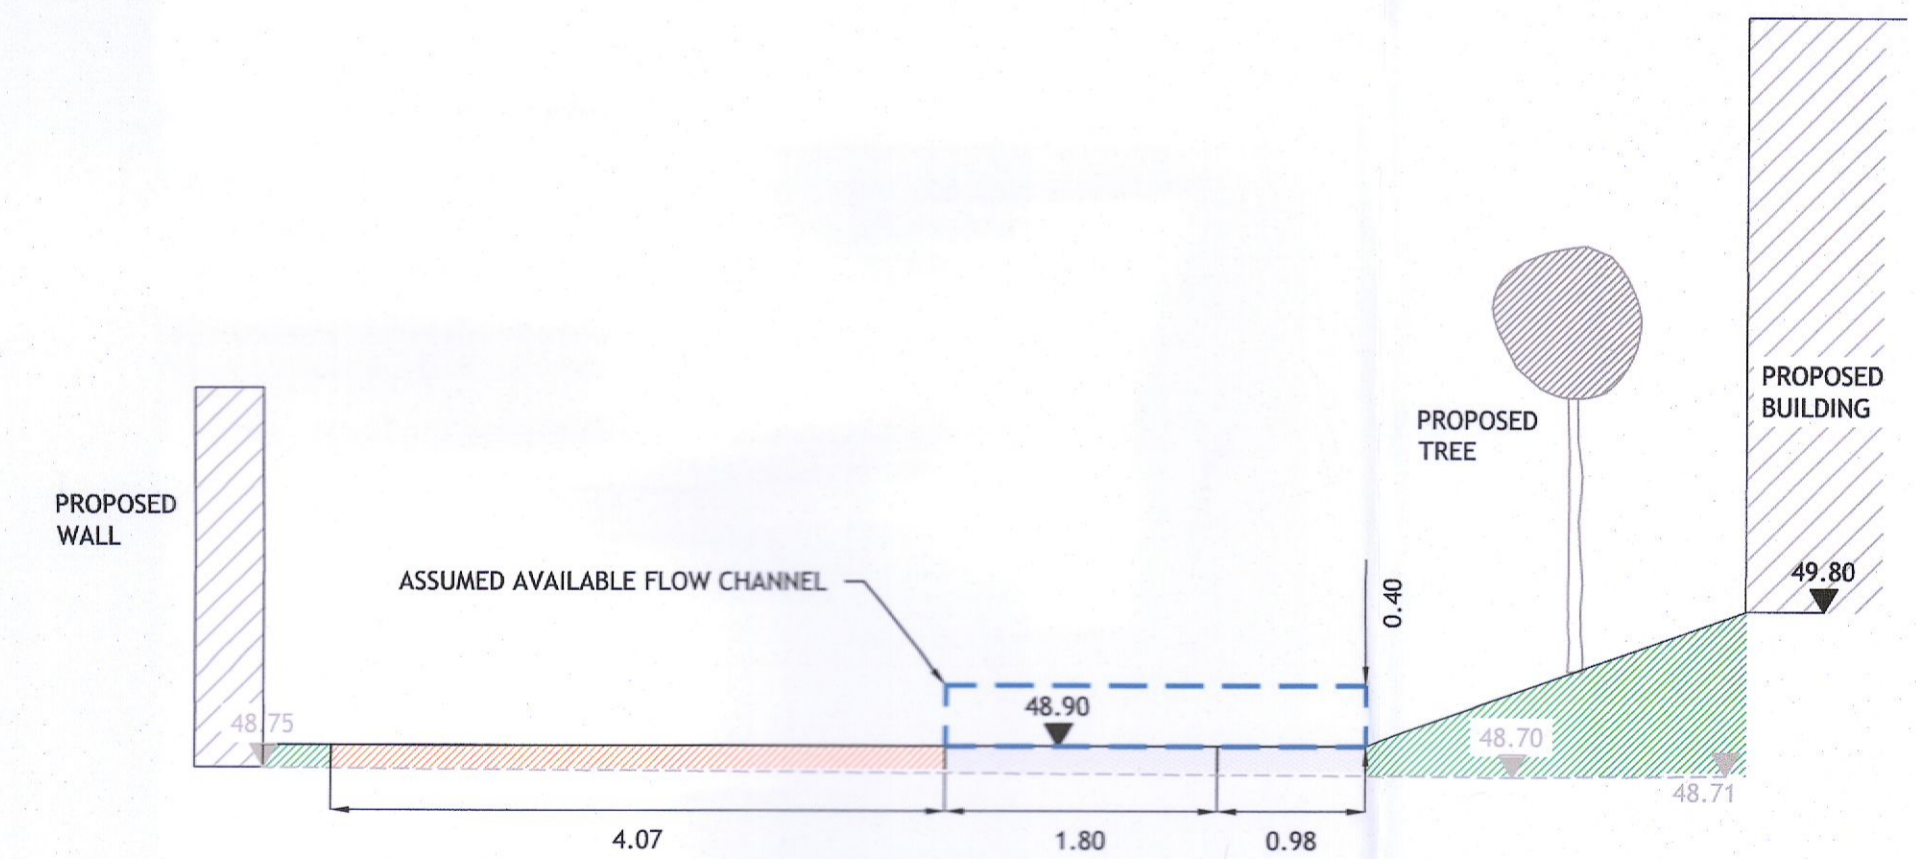

SECTION A-A
SCALE 1:50

© PUNCH Consulting Engineers
This drawing and any design hereon is the copyright of the Consultants and must not be reproduced without their written consent.
All drawings remain the property of the Consultants.
Figured dimension only to be taken from this drawing.
Consultants to be informed immediately of any discrepancies before work proceeds.



Rev	Amendment	By	Date	Rev	Amendment	By	Date
C01	PLANNING COMPLIANCE	DAP	2022/09/14				

Client:
SIRIO HOMES



Project: RESIDENTIAL DEVELOPMENT, NUTGROVE AVENUE, RATHFARNHAM, DUBLIN			
Title: OVER LAND FLOW PATH SECTION			
Drawn: DAP	Date drawn: JULY 2022	Technical Check: DAP	Approved: PC
Project No: 202252	Model No: 202252-PUNCH-XX-XX-M2-C-0110	Engineer Check: MR	Drawing Status: AO
Scale @ A1: AS INDICATED	Document No: 202252-PUNCH-XX-XX-DR-C-0110	Revision No: C01	

SIDDIA LOU CE/NEA