



1. This drawing is the property of Altu Architects Ltd. It must not be copied or given to a third party without the permission of Altu Architects Ltd.
2. Work to figured dimensions only. Do not scale the drawing.
3. The contractor is responsible for checking all dimensions and levels on site and shall refer all discrepancies to the Project Architect.
4. Drawings to be read in conjunction with all relevant engineers drawings. Mechanical and electrical, any structural or services information shown on this drawing is indicative only.
5. The contractor shall be responsible for the coordination of all structure, services and finishes.
6. Proprietary items shall be fixed in strict accordance with manufacturers' instructions.
7. This drawing shall only be used for the work stage as denoted and no subsequent stage.

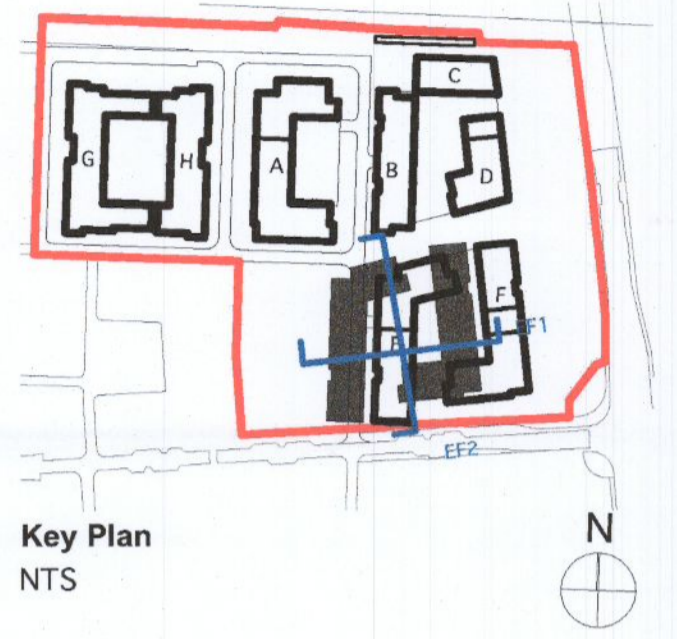

Section EF1
SCALE:1:200

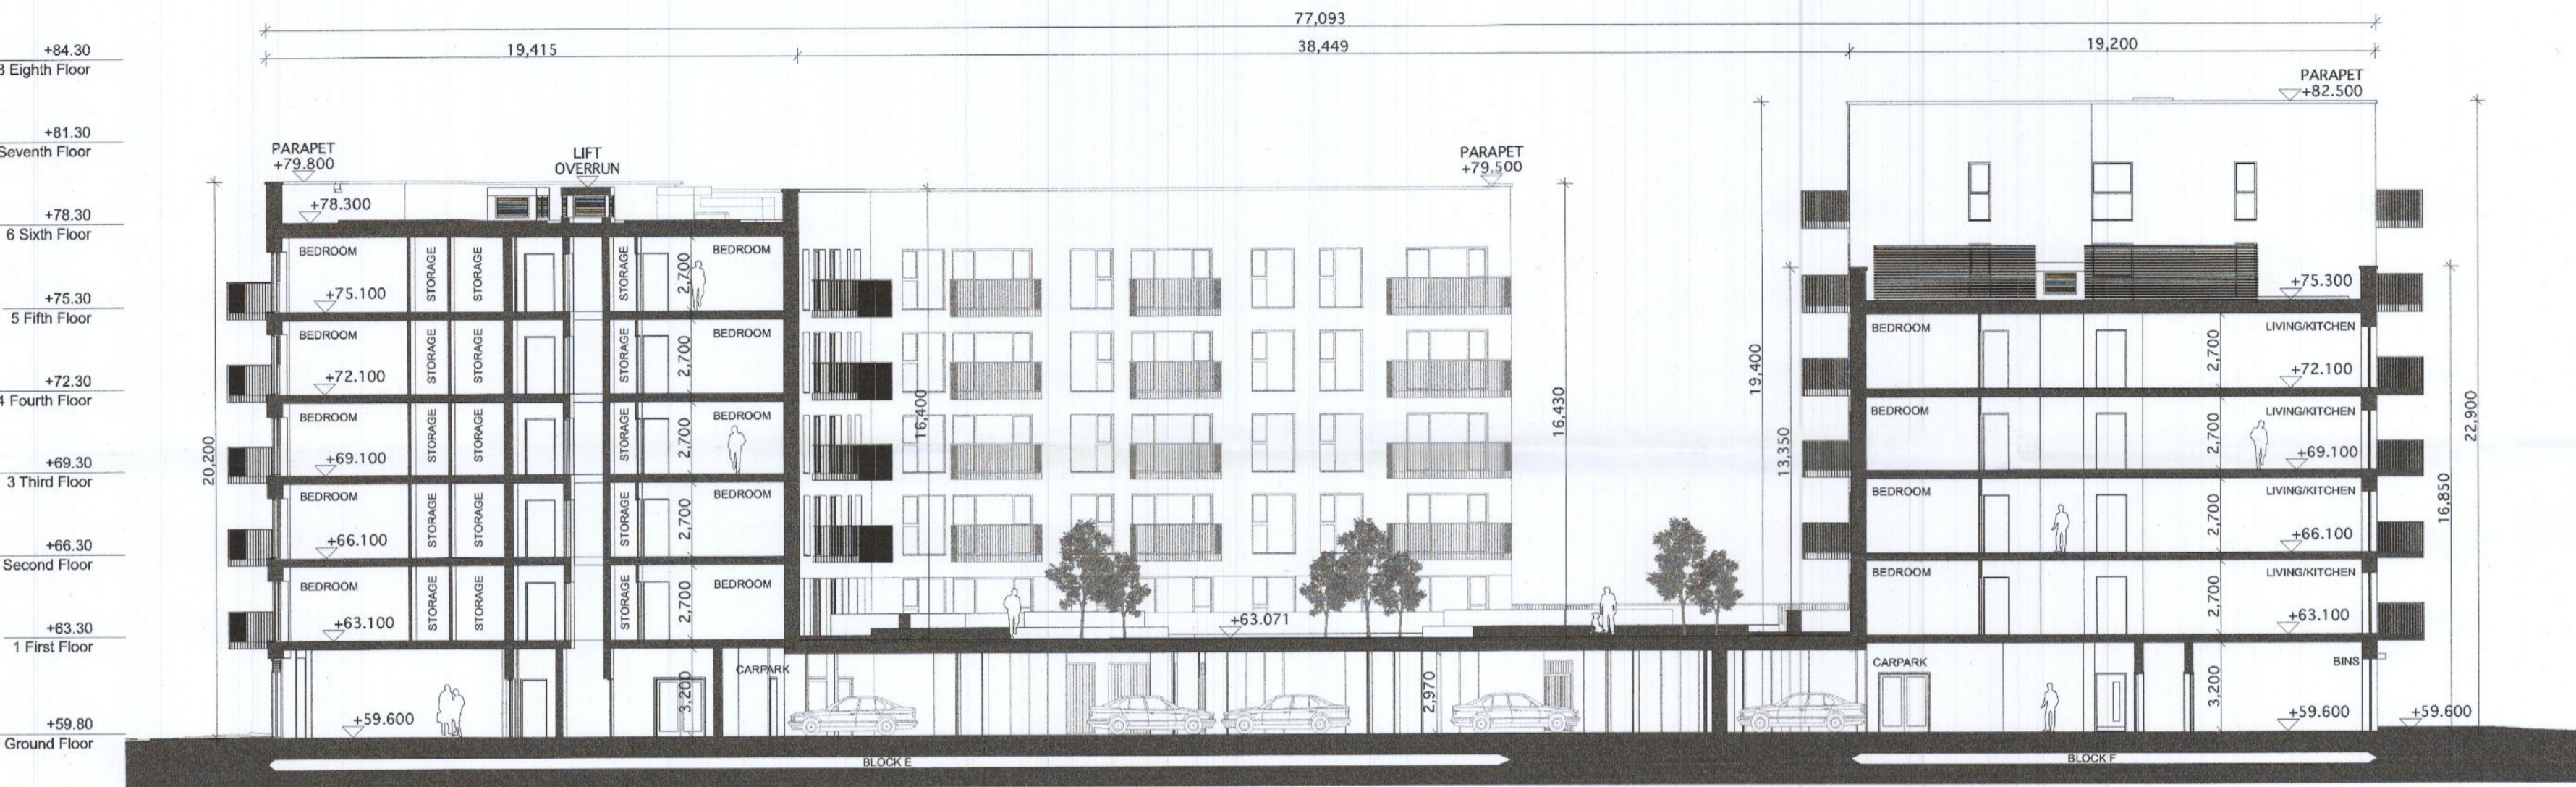

Section EF2
SCALE:1:200

Rev	Date	Description	Issued By	Checked By

ALTU PLANNING
 Altu Architects
 14/15 Camden Street Lower
 Dublin 2
 T: +353 (0) 1 254 6996
 E: info@altuarchitects.ie
 W: altuarchitects.ie

Client: Cairn Homes Properties Ltd				
Project: Clonburris T2				
Drawing: Block E&F Sections				
Job No	Scale @ A2	Status	Revision	
21042	1:200			
project	originator	status	level	type
C1B	ALT		0	DR - A - P204