





Elevation East  
SCALE:1:200

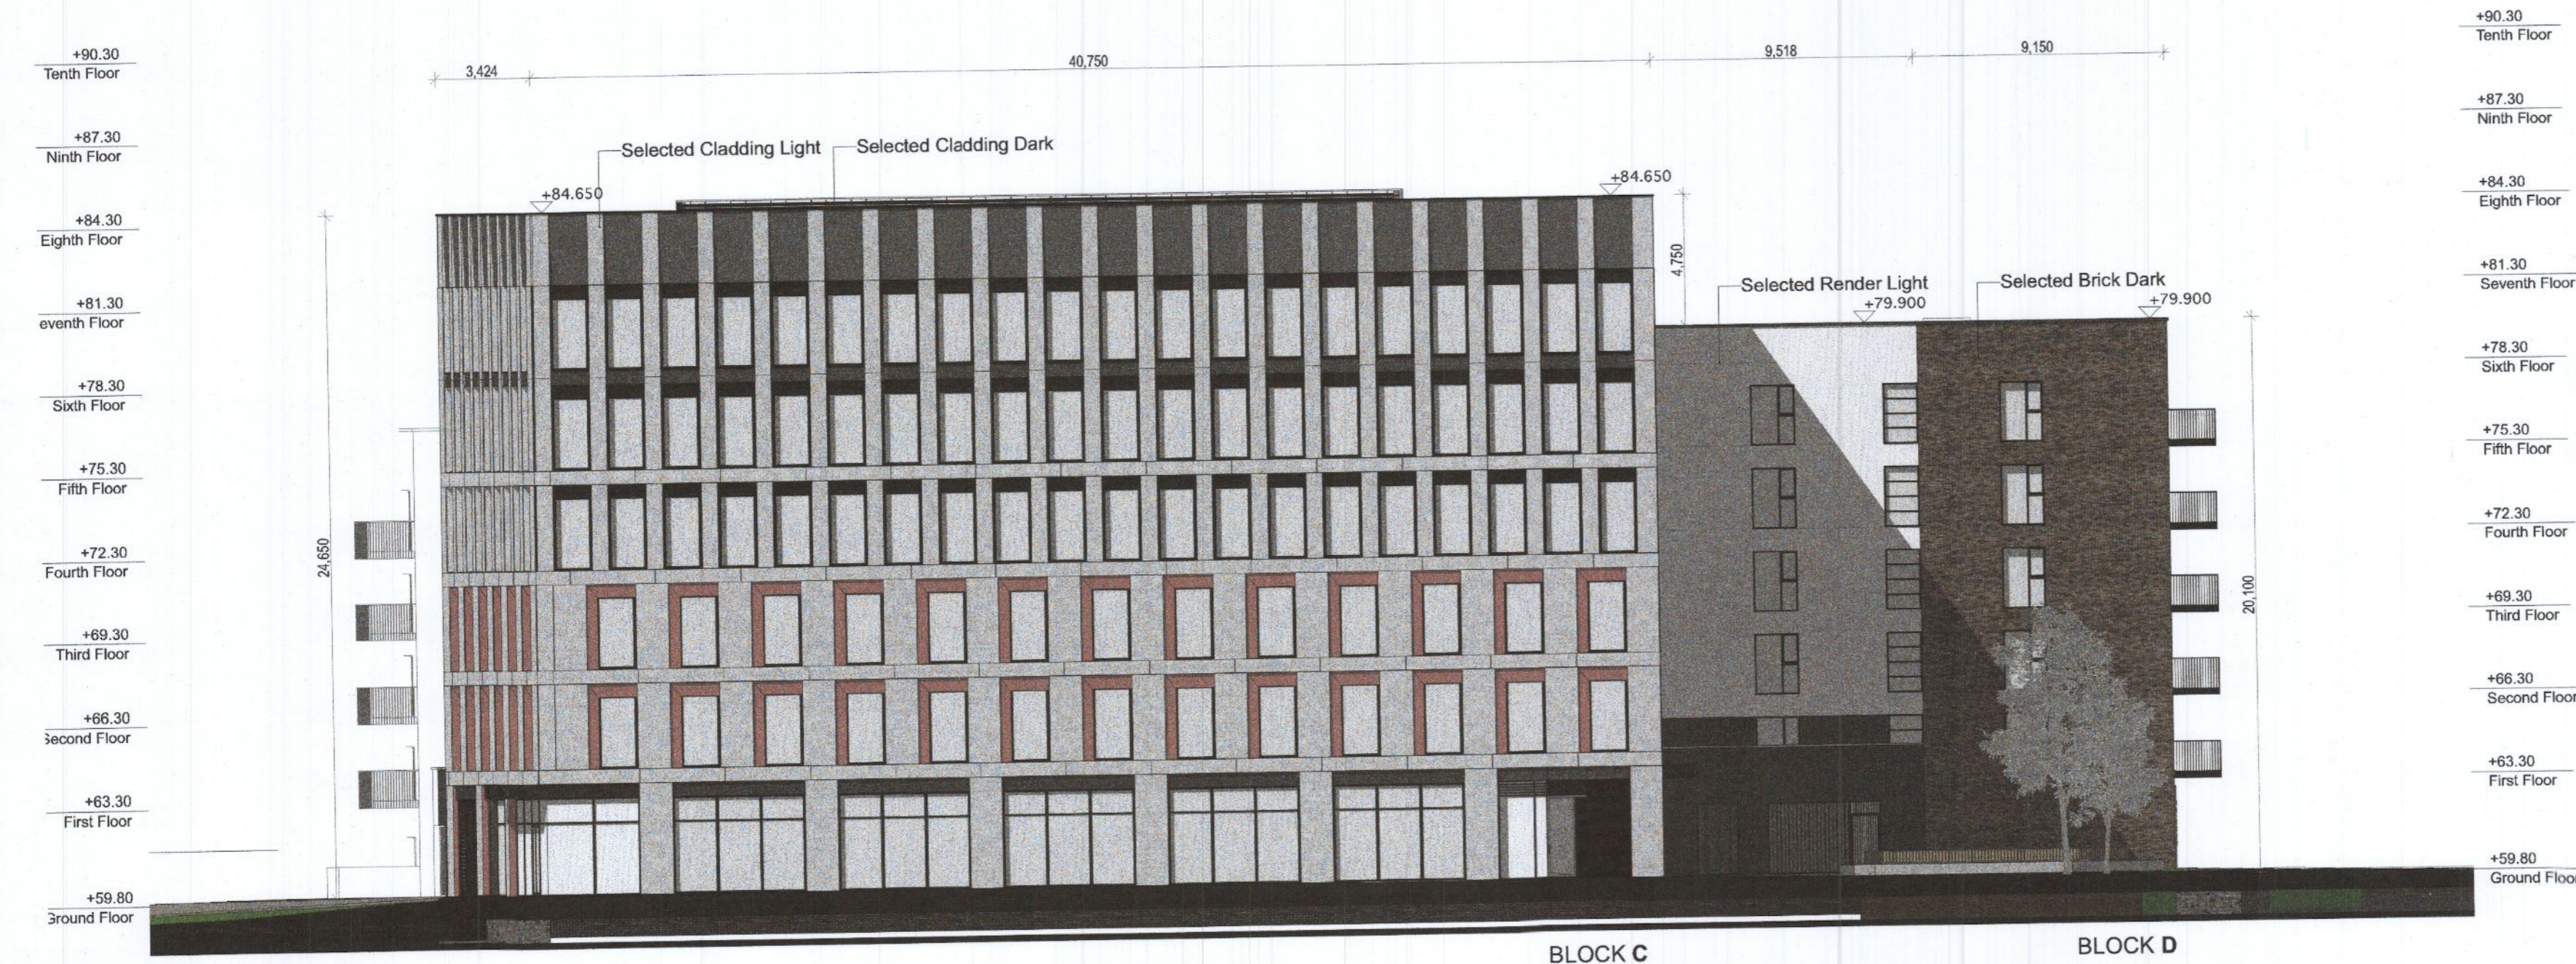

Elevation North  
SCALE:1:200

1. This drawing is the property of Altu Architects Ltd; it must not be copied or given to a third party without the permission of Altu Architects Ltd.
2. Work to figured dimensions only. Do not scale the drawing.
3. The contractor is responsible for checking all dimensions and levels on site and shall refer all discrepancies to the Project Architect.
4. Drawings to be read in conjunction with all relevant engineers drawings. Mechanical and electrical, any structural or services information shown on this drawing is indicative only.
5. The contractor shall be responsible for the coordination of all structure, services and finishes.
6. Proprietary items shall be fixed in strict accordance with manufacturers instructions.
7. This drawing shall only be used for the work stage as denoted and no subsequent stage.

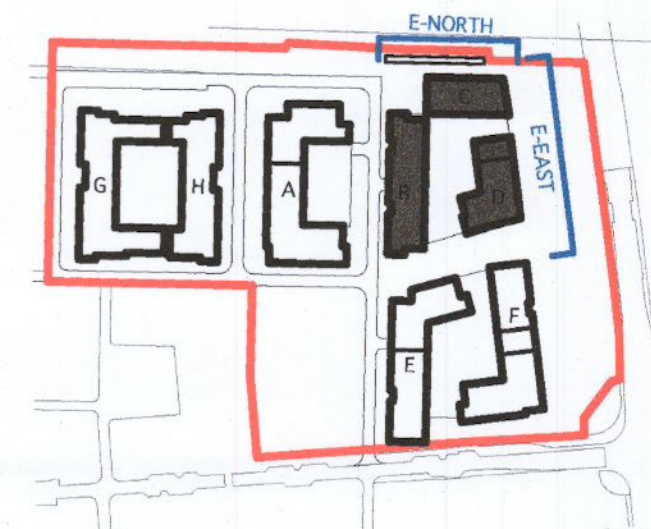

Key Plan  
NTS

+93.30	Eleventh Floor
+90.30	Tenth Floor
+87.30	Ninth Floor
+84.30	Eighth Floor
+81.30	Seventh Floor
+78.30	Sixth Floor
+75.30	Fifth Floor
+72.30	Fourth Floor
+69.30	Third Floor
+66.30	Second Floor
+63.30	First Floor
+59.80	Ground Floor

+90.30	Tenth Floor
+87.30	Ninth Floor
+84.30	Eighth Floor
+81.30	Seventh Floor
+78.30	Sixth Floor
+75.30	Fifth Floor
+72.30	Fourth Floor
+69.30	Third Floor
+66.30	Second Floor
+63.30	First Floor
+59.80	Ground Floor

Rev	Date	Description	Issued By	Checked

**ALTU** Architects  
14/15 Camden Street  
Dublin 2  
T: +353 (0) 1 254 65  
E: info@altuarchitects  
W: altuarchitects.ie

**PLANNING**

Client	Cairn Homes Properties Ltd
Project	Clonburris T2
Drawing	Courtyard 2 Block B,C&D Elevations
Job No	21042
Scale @ A2	1:200
Status	DR - A
Revision	P304
Project	C1B - ALT - - 0 - DR - A - P304