


1. This drawing is the property of Altu Architects Ltd. It must not be copied or given to a third party without the permission of Altu Architects Ltd.
2. Work to figured dimensions only. Do not scale the drawing.
3. The contractor is responsible for checking all dimensions and levels on site and shall refer all discrepancies to the Project Architect.
4. Drawings to be read in conjunction with all relevant engineers drawings. Mechanical and electrical, any structural or services information shown on this drawing is indicative only.
5. The contractor shall be responsible for the coordination of all structure, services and finishes.
6. Proprietary items shall be fixed in strict accordance with manufacturers instructions.
7. This drawing shall only be used for the work stage as denoted and no subsequent stage.

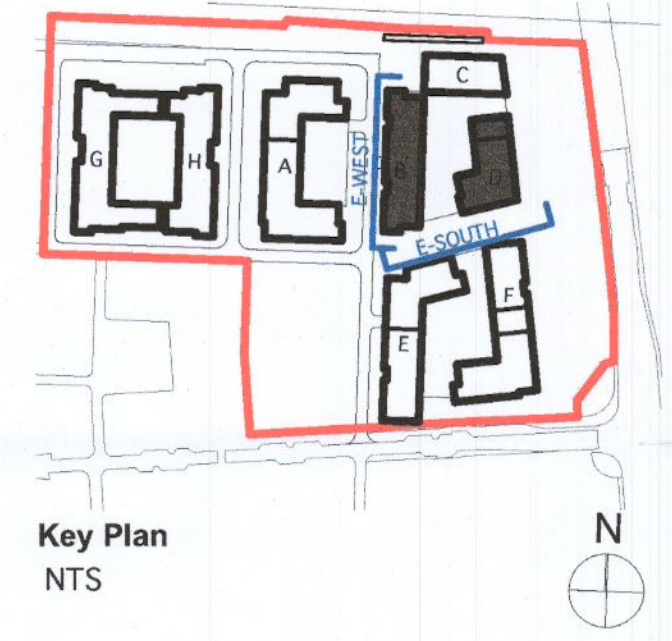

Elevation West
SCALE:1:200

BLOCK B



Elevation South
SCALE:1:200

BLOCK B

BLOCK D

Rev	Date	Description	Issued By	Checked By

ALTU
 ALTU Architects
 14/15 Camden Street Lower
 Dublin 2
 T: +353 (0) 1 254 6996
 E: info@altuarchitects.ie
 W: altuarchitects.ie

PLANNING

Client: Caim Homes Properties Ltd
 Project: Clonburris T2

Drawing: Courtyard 2 Block B&D Elevations

Job No	Scale @ A2	Status	Revision
21042	1:200		

Project	Author	Checker	Date	Type	Discipline	Sheet Number
C1B - ALT	-	-	0	DR	A	P303