



- This drawing is the property of Altu Architects Ltd. It must not be copied or given to a third party without the permission of Altu Architects Ltd.
- Work to figured dimensions only. Do not scale the drawing.
- The contractor is responsible for checking all dimensions and levels on site and shall refer all discrepancies to the Project Architect.
- Drawings to be read in conjunction with all relevant engineers drawings. Mechanical and electrical, any structural or services information shown on this drawing is indicative only.
- The contractor shall be responsible for the coordination of all structural, services and finishes.
- Proprietary items shall be fixed in strict accordance with manufacturers instructions.
- This drawing shall only be used for the work stage as denoted and no subsequent stage.

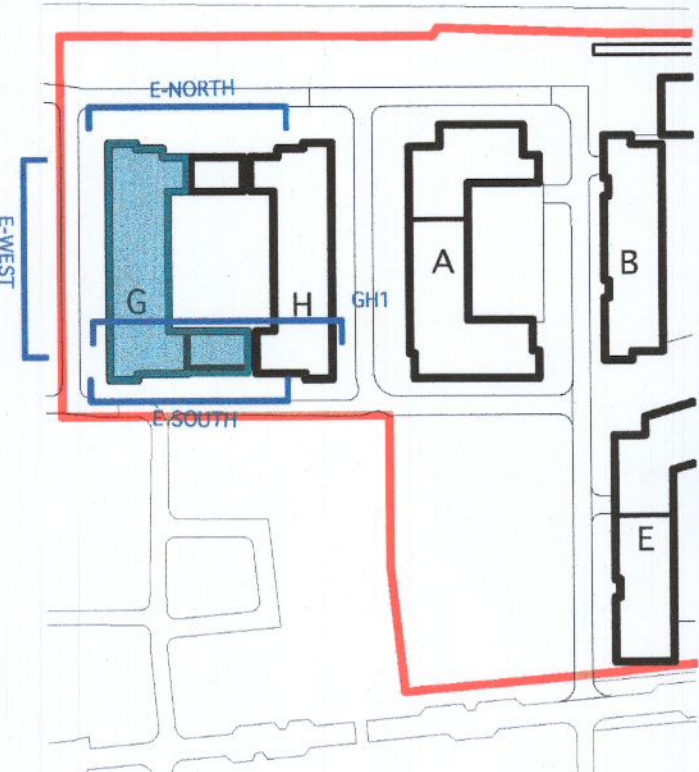

KEY PLAN
NTS

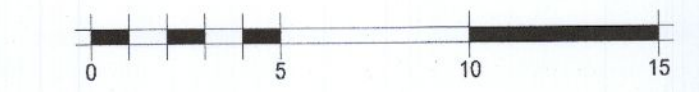

DENOTES UNIT PROPOSED FOR PART V
 DENOTES UNIT PROPOSED FOR PART V UNIVERSAL ACCESS UNITS
 for information purposes only

BLOCK G Apartments Types PART V				
Part V	Zone Category	Type	Quantity	Measured Area
Part V				
1 Bedroom Apt.	AP - 1C		8	404.67
	AP - 1D		7	340.29
			15	744.96 m ²
2 Bedroom Apt.	AP - 2A		4	314.64
	AP - 2K		14	1,111.32
2 Bedroom Apt.	AP - 2L		5	396.90
	AP - 2R		3	257.28
2 Bedroom Apt.	AP - 2S		4	332.20
	AP - 2T		8	704.88
			38	3,117.22 m ²
3 Bedroom Apt.	AP - 3D		2	211.94
			2	211.94 m ²
Universal access unit				
2 Bedroom Apt.	AP - 2U		4	314.64
			4	314.64 m ²
			59	4,388.76 m ²

BLOCK A Apartments PART V			
Block	Part V	Quantity	Measured Area
BLOCK G	Part V	55	4,074.12
BLOCK G	Universal access unit	4	314.64
		59	4,388.76 m ²

PART V ALLOCATION
 10% OF 594 UNITS = 59
UNIVERSAL ACCESS UNITS ALLOCATION
 4 UNITS


Rev	Date	Description	Issued By	Checked By

ALTU ARCHITECTS
 141'S Garden Street Lower
 Dublin 2
 T: +353 (0) 1 254 6996
 E: info@altuarchitects.ie
 W: altuarchitects.ie


PLANNING

Client: Cairn Homes Properties Ltd
 Project: Clonburris T2
 Drawing: Block G - Elevations, Section PART V


Job No: 21042	Scale: IP A1 1:200	Status:	Revision:
CIB - ALT - - 0 - DR - A - P134			

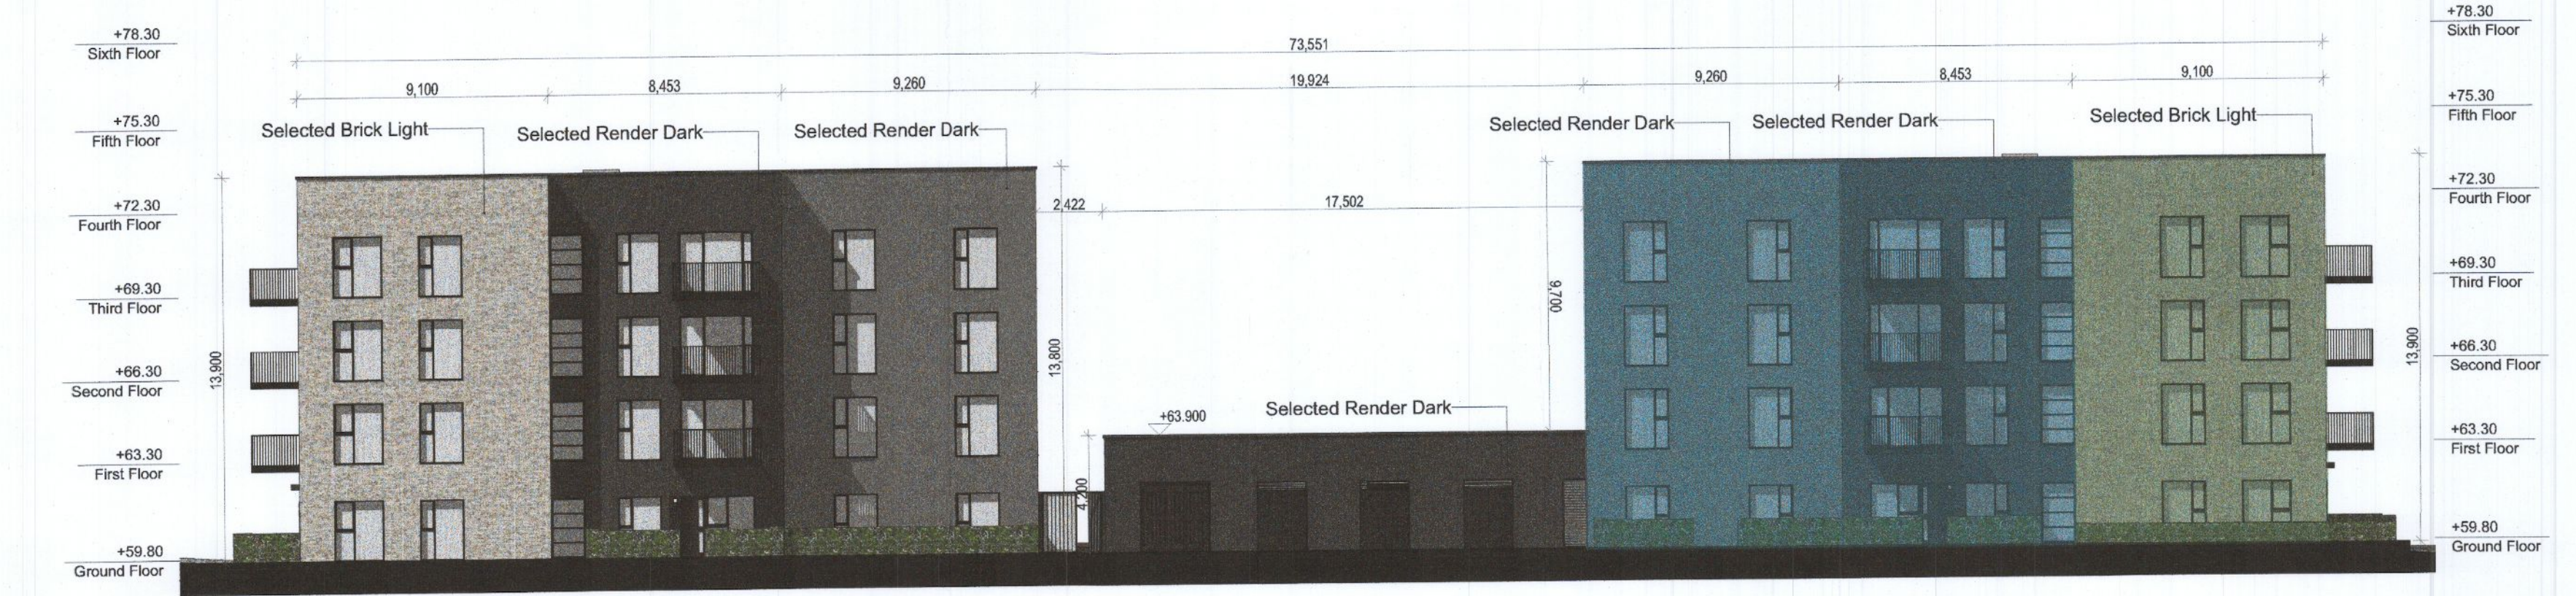


Elevation North
SCALE:1:200

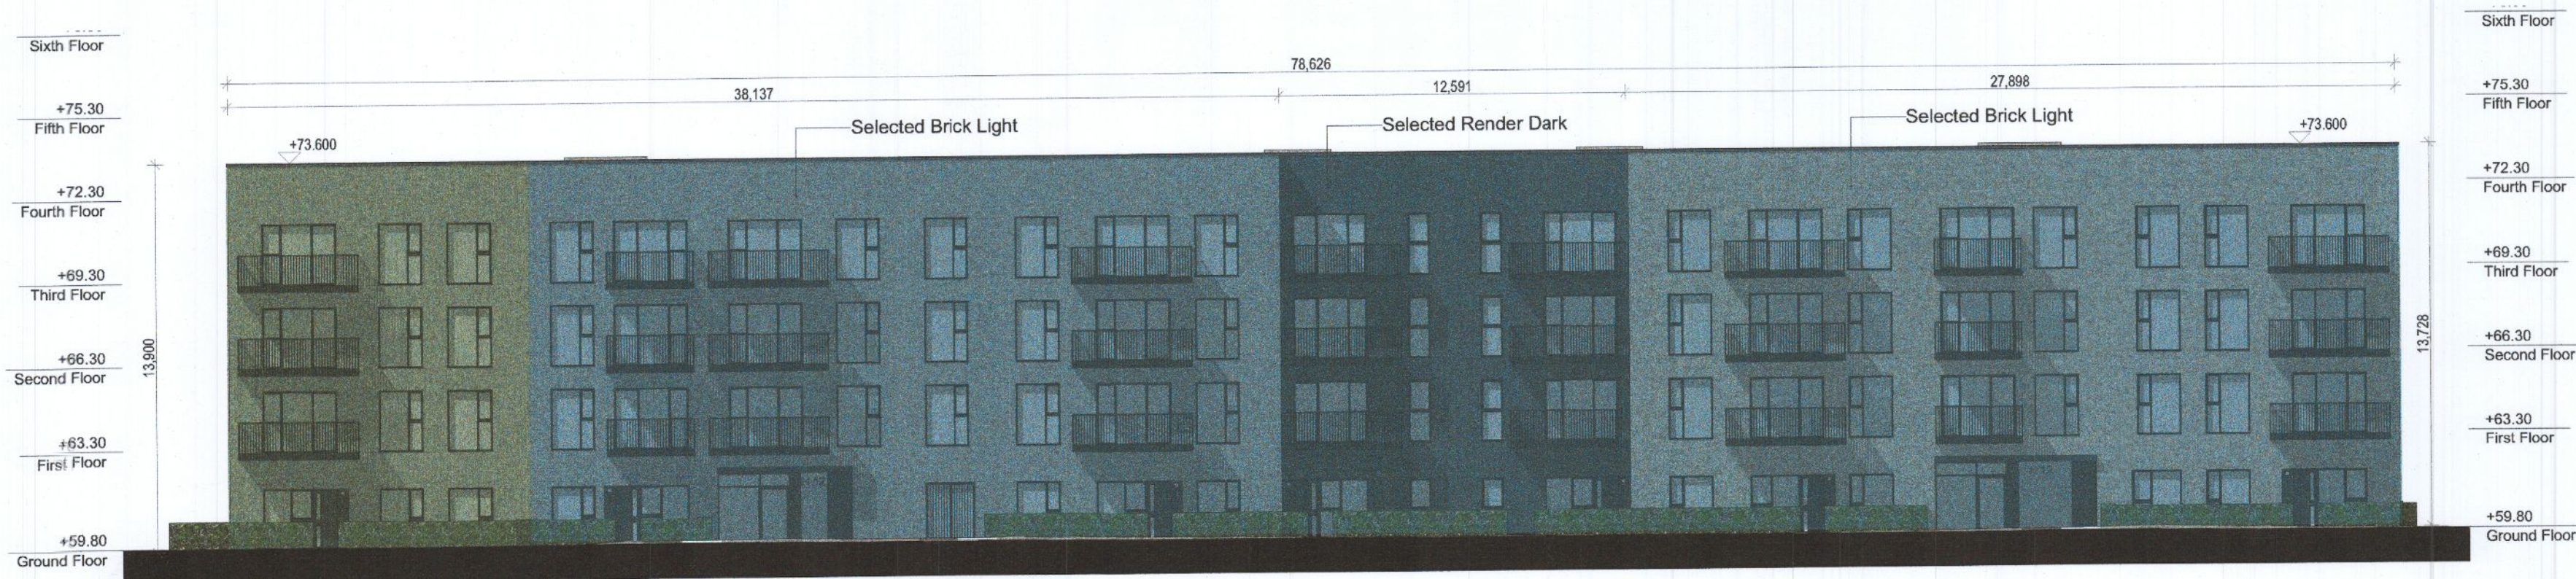

Elevation East
SCALE:1:200

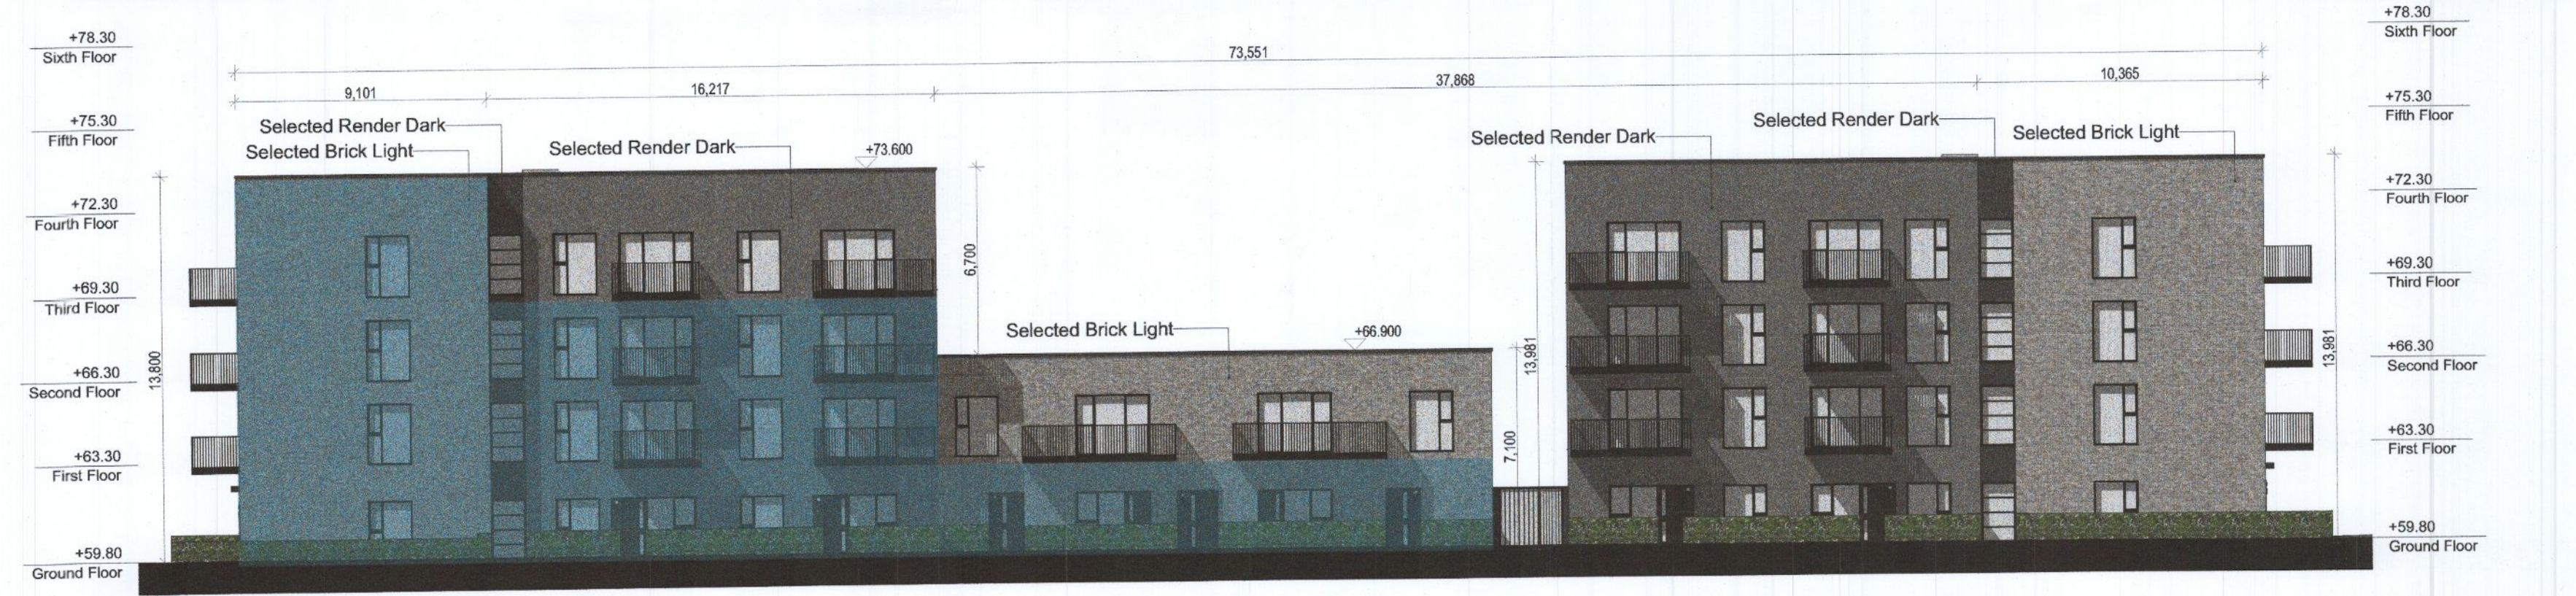

Elevation South
SCALE:1:200

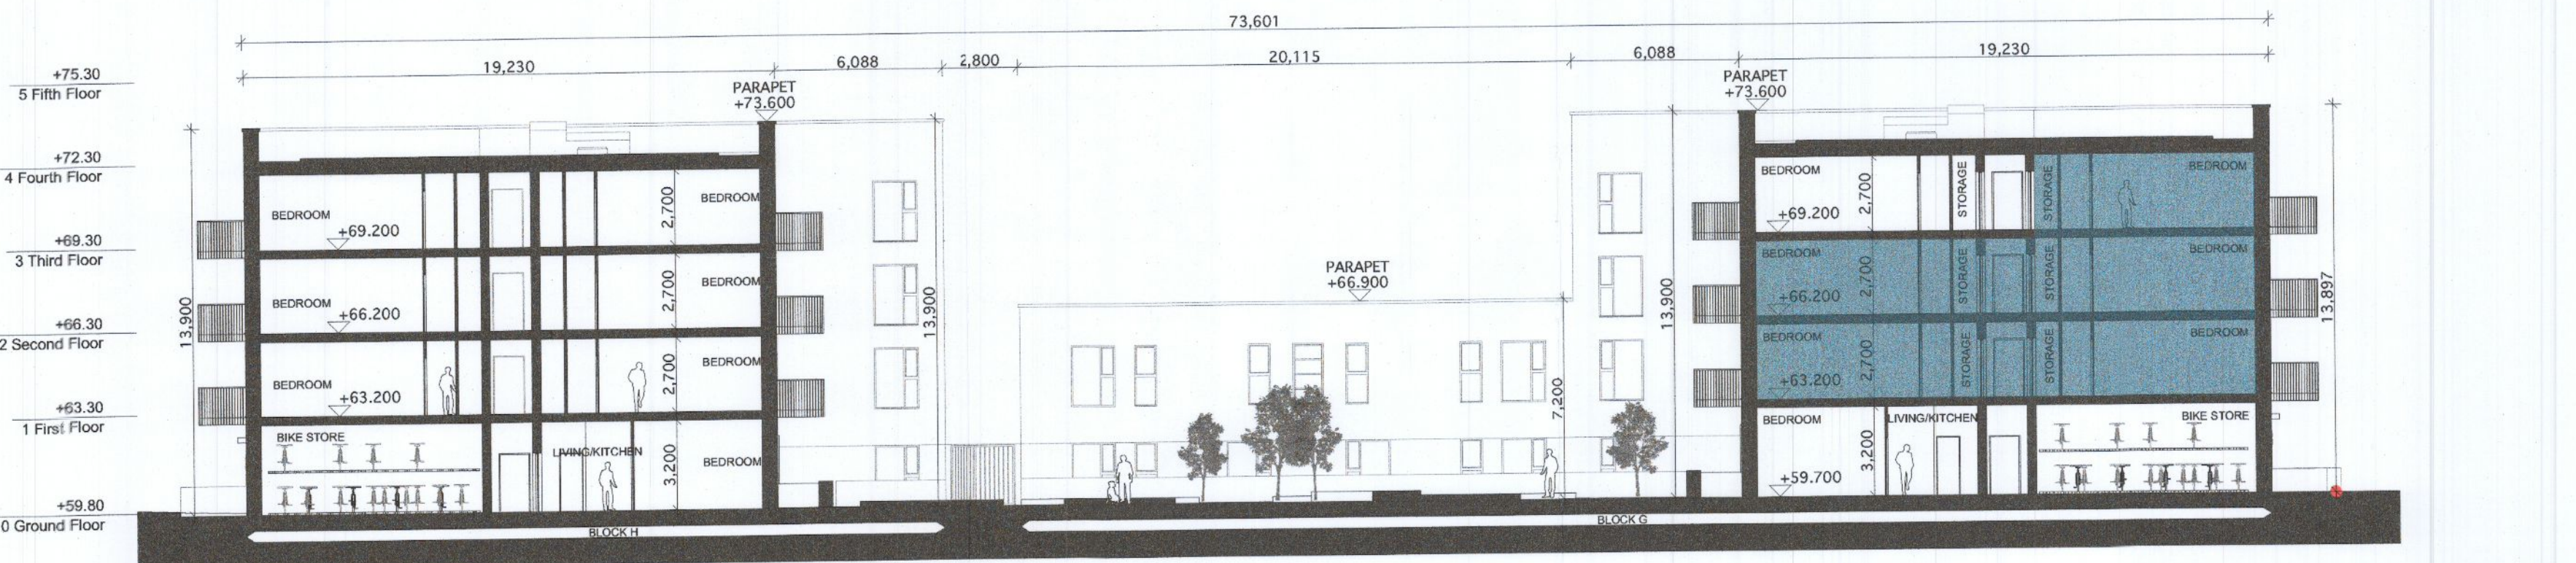

Section GH 1
SCALE:1:200