

Land Registry Compliant Map

MAP REFERS TO:
MAP PREPARED BY:

SITE D, LIFFEY VALLEY OFFICE CAMPUS, LIFFEY VALLEY, DUBLIN 22.
EMD ARCHITECTS, 107 LUDFORD ROAD, BALLINTEER, DUBLIN 16, D16 C422
O.S. LICENCE NO. CYAL 50248198.



CENTRE
COORDINATES:
ITM 706826,734989

PUBLISHED:
02/12/2022

ORDER NO.:
50305951_1

MAP SERIES:
1:2,500
1:1,000

MAP SHEETS:
3195-D
3261-04

COMPILED AND PUBLISHED BY:
Ordnance Survey Ireland,
Phoenix Park,
Dublin 8,
Ireland.

Unauthorised reproduction
infringes Ordnance Survey Ireland
and Government of Ireland
copyright.

All rights reserved.
No part of this publication may
be copied, reproduced
or transmitted in any form
or by any means without the prior
written permission of
the copyright owners.

The representation on this map
of a road, track or footpath
is not evidence of the existence
of a right of way.



Ordnance Survey maps
never show legal property
boundaries, nor do they
show ownership of
physical features.

©Suirbhéireacht Ordanáis Éireann, 2022
©Ordnance Survey Ireland, 2022

www.osi.ie/copyright

LEGEND:

<http://www.osi.ie>;
search 'Large Scale Legend'

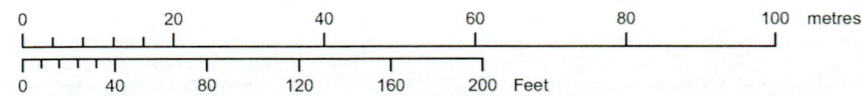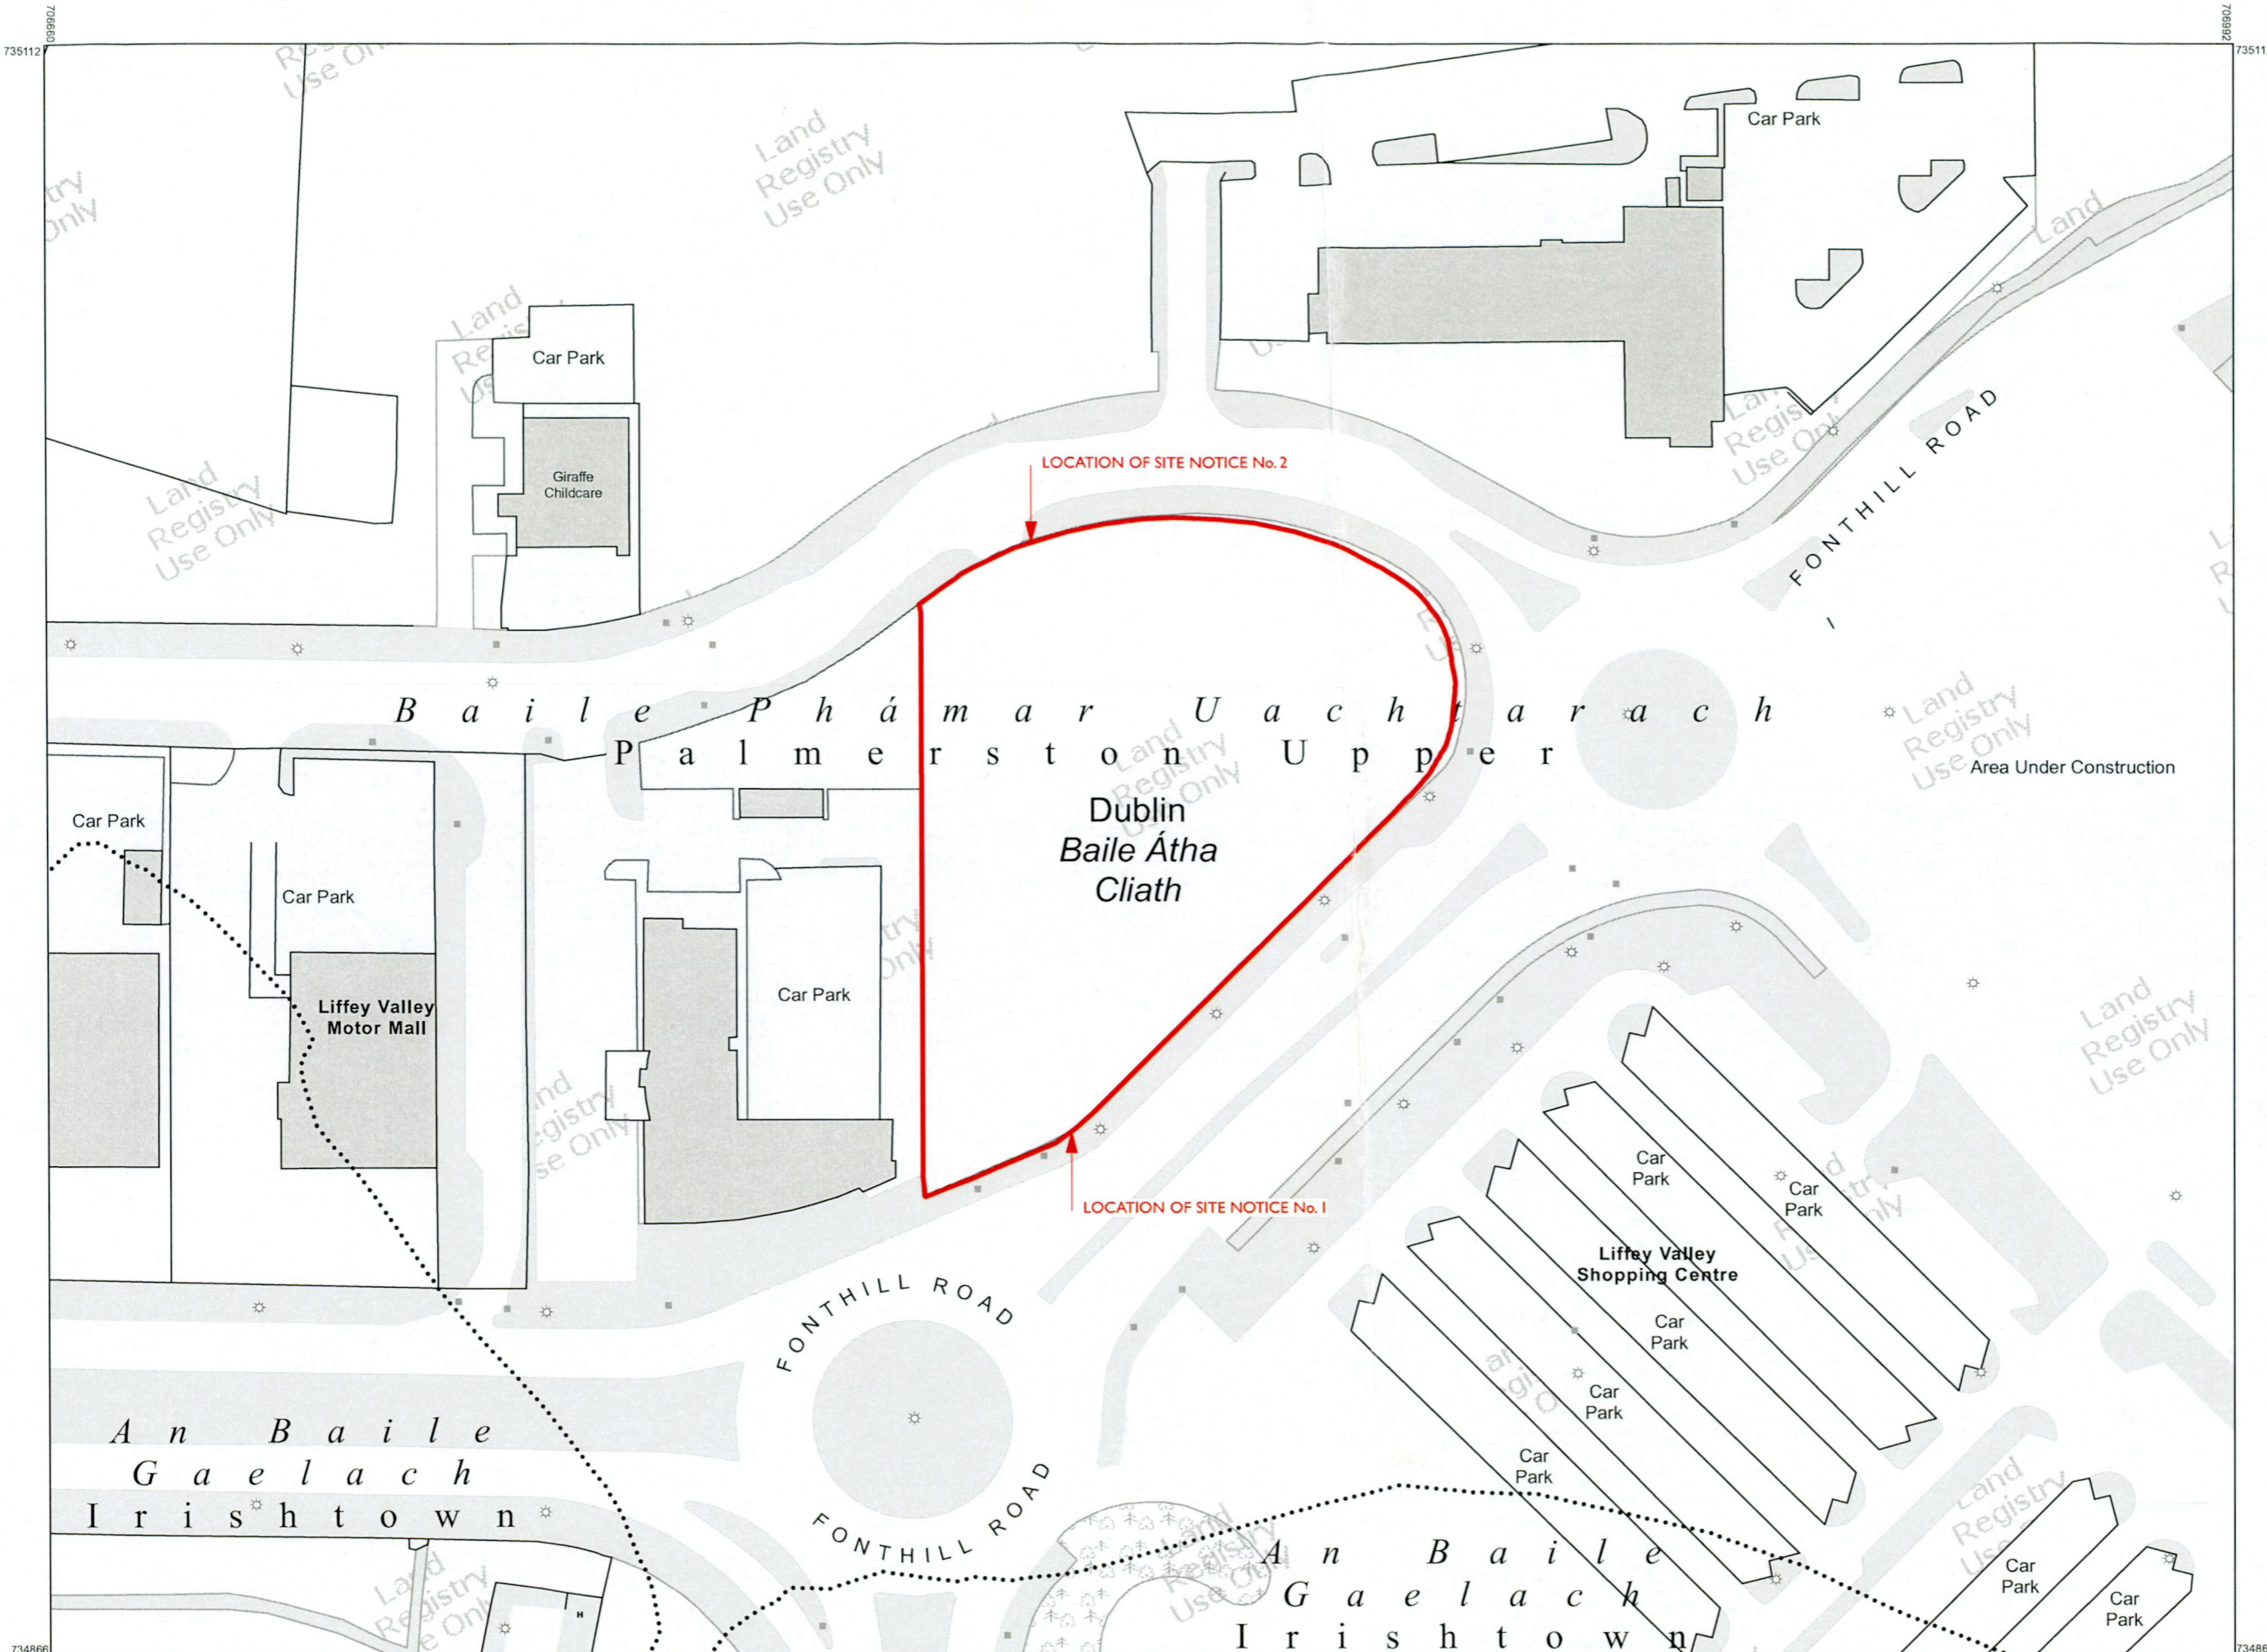

OUTPUT SCALE: 1:1,000

CAPTURE RESOLUTION:
The map objects are only accurate to the
resolution at which they were captured.
Output scale is not indicative of data capture scale.
Further information is available at:
<http://www.osi.ie>; search 'Capture Resolution'

