



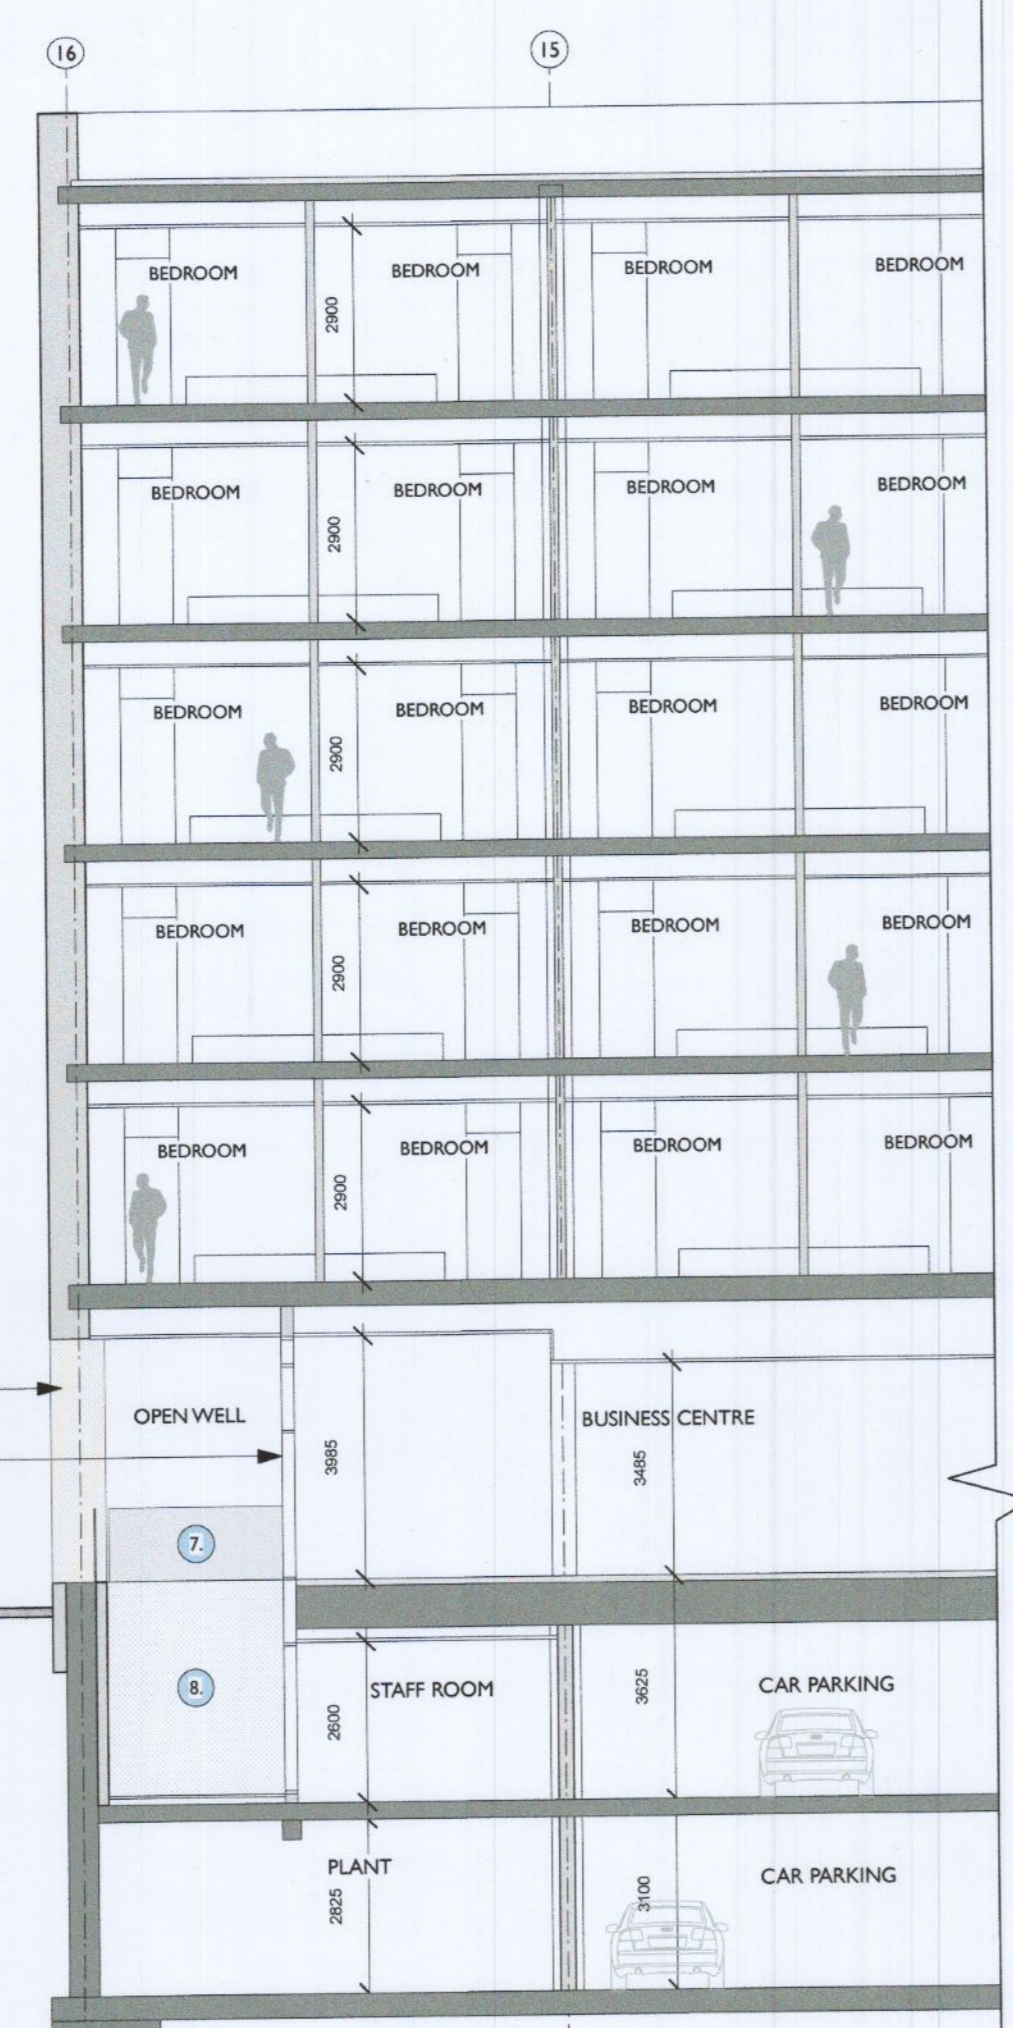


SECTION E-E

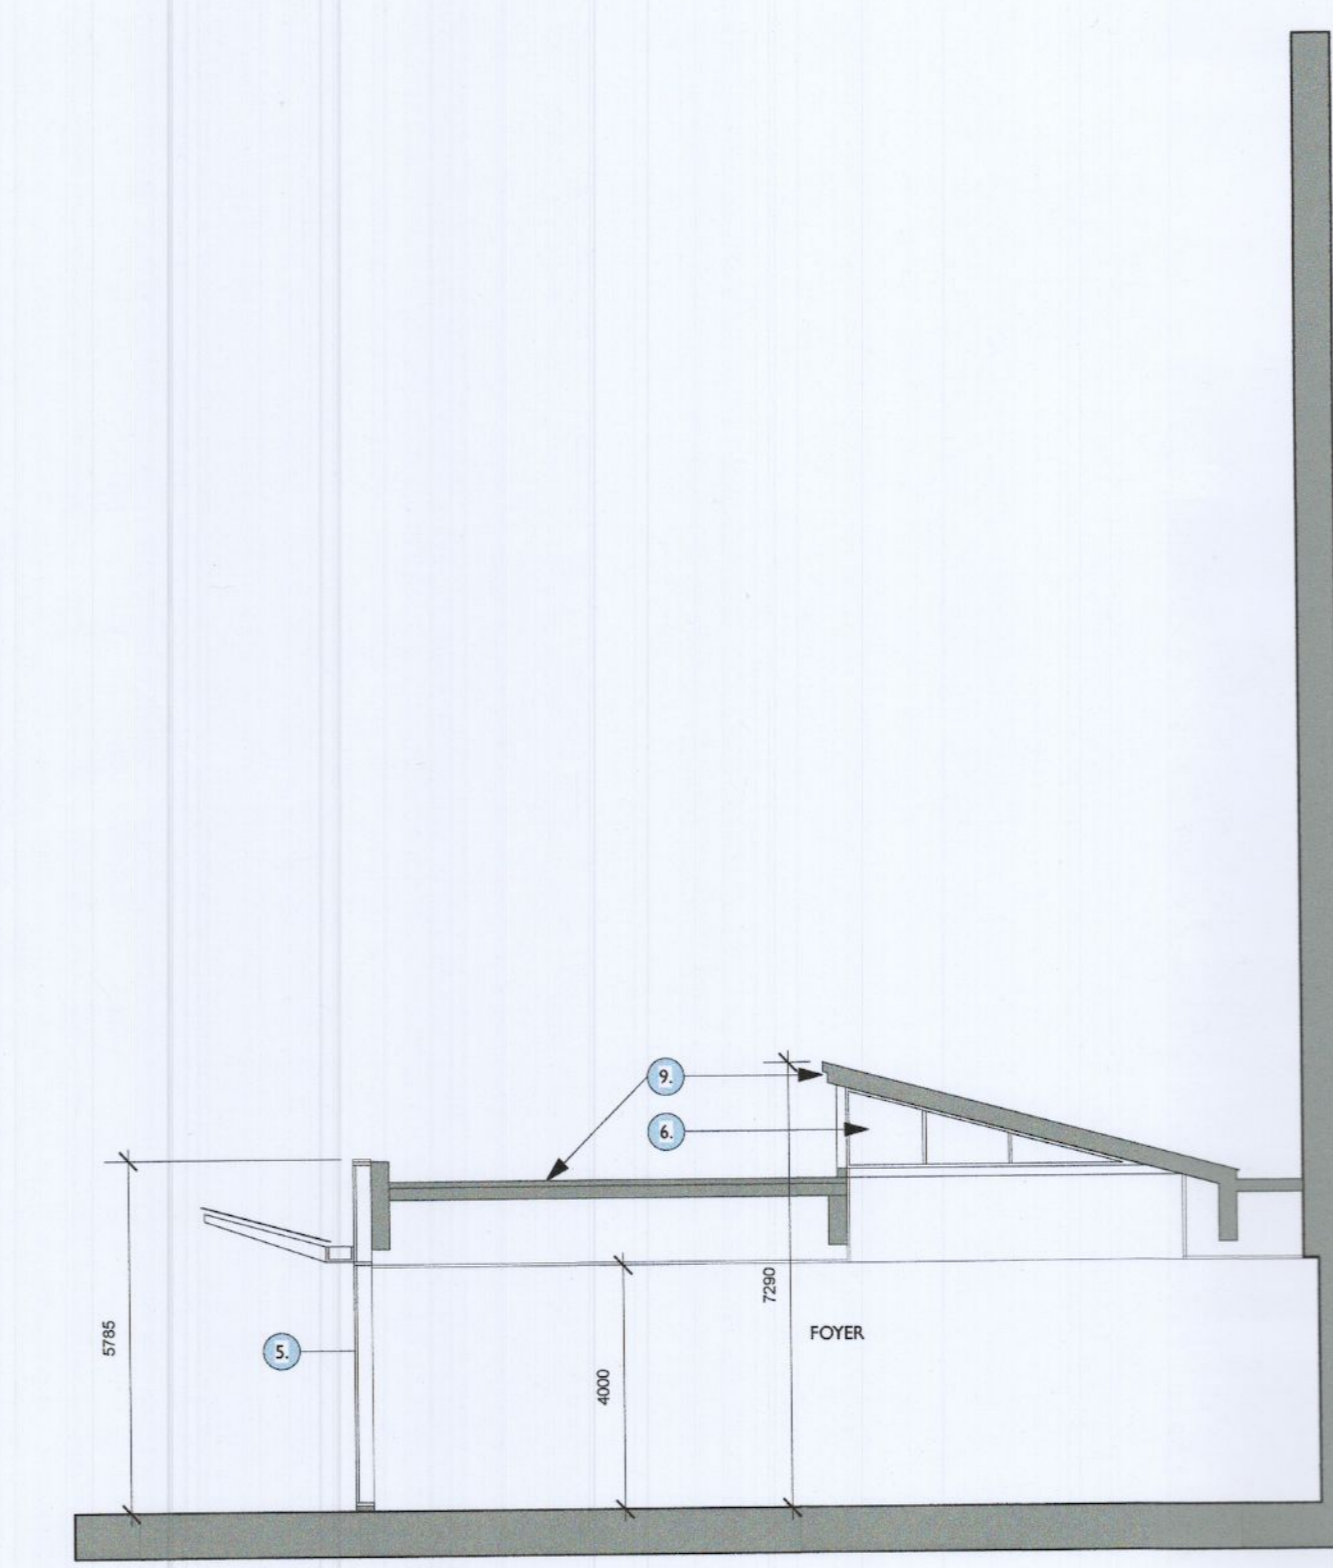

SECTION G-G



SECTION M-M

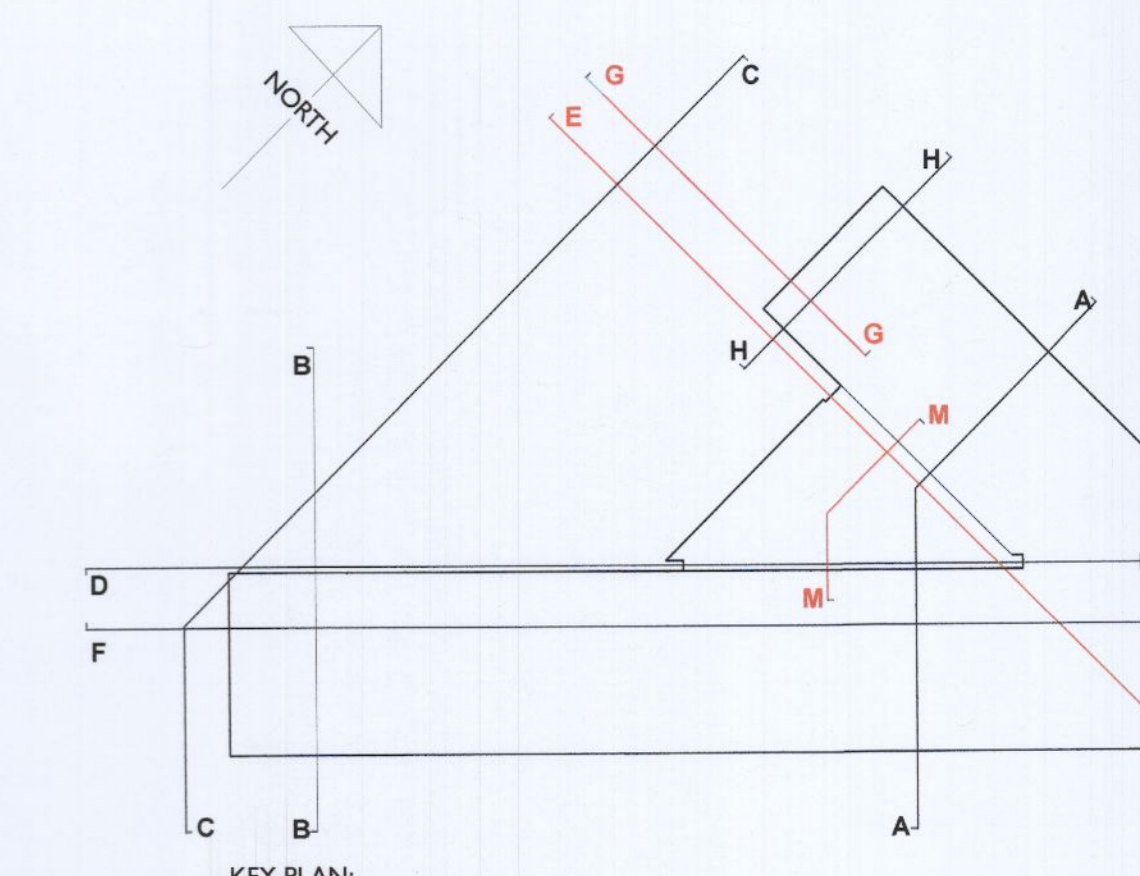

KEY PLAN;

- EXTERNAL FINISHES SPECIFICATION:**
- 1 CLAY BRICK CLADDING TO SELECTED COLOUR
 - 2 STONE / CERAMIC CLADDING TO SELECTED COLOUR
 - 3 ALUMINIUM CURTAIN WALLING / WINDOW SYSTEM TO SELECTED COLOUR
 - 4 METAL CLADDING TO SELECTED COLOUR
 - 5 ALUMINIUM CURTAIN WALLING TO ENTRANCE FOYER COMPLETE WITH STAINLESS STEEL CANOPY
 - 6 ROOFLIGHT TO ENTRANCE FOYER
 - 7 GLAZED BALUSTRAING
 - 8 PREFINISHED RENDER TO MASONRY WALL
 - 9 METAL STANDING SEAM ROOFING SYSTEM TO FOYER

PLANNING DRAWING: 07.12.2022

REV	DATE	DESCRIPTION

PROJECT: SITE D, LIFFEY VALLEY, DUBLIN 22.

TITLE: PLANNING DRAWING; SECTION E-E, G-G & M-M

CLIENT: WINMAR DEVELOPMENTS UNLIMITED COMPANY.

EMD Architects
 107 Ludford Road, Ballinacree, Dublin 16, Ireland
 p.+353 1 2987948 f.+353 1 2960811 e.info@emdashitects.com

SCALE	DATE	DRG. No.
1:125@A1/1:250@A3	Sept. 2022	P - 22