

NRB Consulting Engineers Ltd recommend that Road and land ownership boundaries are verified through Legal & Land searches by the Client.

This drawing is based upon Architects drawing 2022 11 28 NRB, received 28/11/22. NRB Consulting Engineers Ltd shall not be liable for any inaccuracies or deficiencies.

NRB Consulting Engineers Ltd
 1st Floor, Apollo Building
 Dundrum Road
 Dundrum
 Dublin 14
 Phone/Fax: +353 1 292 1941
 Email: info@nrbe.ie
 Web: www.nrbe.ie
 Registered in Ireland No. 491679



Client: Liffey Valley Hotel Dublin
 Project: Proposed Site Layout
 Title: Proposed Site Layout

Project No. 22-088
 Drawing No. NRB-TA-001
 Drawn: PB
 Checked: ER
 Approved: ER
 Date: 28-Nov-22
 Scale @ A3: 1:500
 Purpose of Issue: Draft AS Built Information Tender Approval Construction


REV	DATE	AMENDMENTS	DRAWN	CHK	APP

COPYRIGHT © RESERVED

NRB Consulting Engineers Ltd accept no responsibility for any unauthorised amendments to this drawing. Only figured dimensions to be worked to.



NRB Consulting Engineers Ltd recommend that Road and land ownership boundaries are verified through Legal & Land searches by the Client. This drawing is based upon Architects drawing 2022 11 28 NRB, received 28/11/22. NRB Consulting Engineers Ltd shall not be liable for any inaccuracies or deficiencies.		NRB Consulting Engineers Ltd 1st Floor, Apollo Building Dundrum Road Dundrum Dublin 14 Phone/Fax: +353 1 292 1941 Email: info@nrb.ie Web: www.nrb.ie Registered in Ireland No. 491679				Client Liffey Valley Hotel Dublin		Project No. 22-088 Checked Date 28-Nov-22		Drawing No. NRB-TA-002 Approved Date 28/11/22	
Title Proposed Site Access Sight Lines		Scale @ A3 1:250		Rev -		Purpose of Issue <input type="checkbox"/> Draft <input type="checkbox"/> As Built <input type="checkbox"/> Information <input type="checkbox"/> Tender <input type="checkbox"/> Approval <input type="checkbox"/> Construction		NRB Consulting Engineers Ltd accept no responsibility for any unauthorised amendments to this drawing. Only figured dimensions to be worked to.		Copyright © RESERVED	
REV	DATE	AMENDMENTS	DRAWN	CHK	APP						

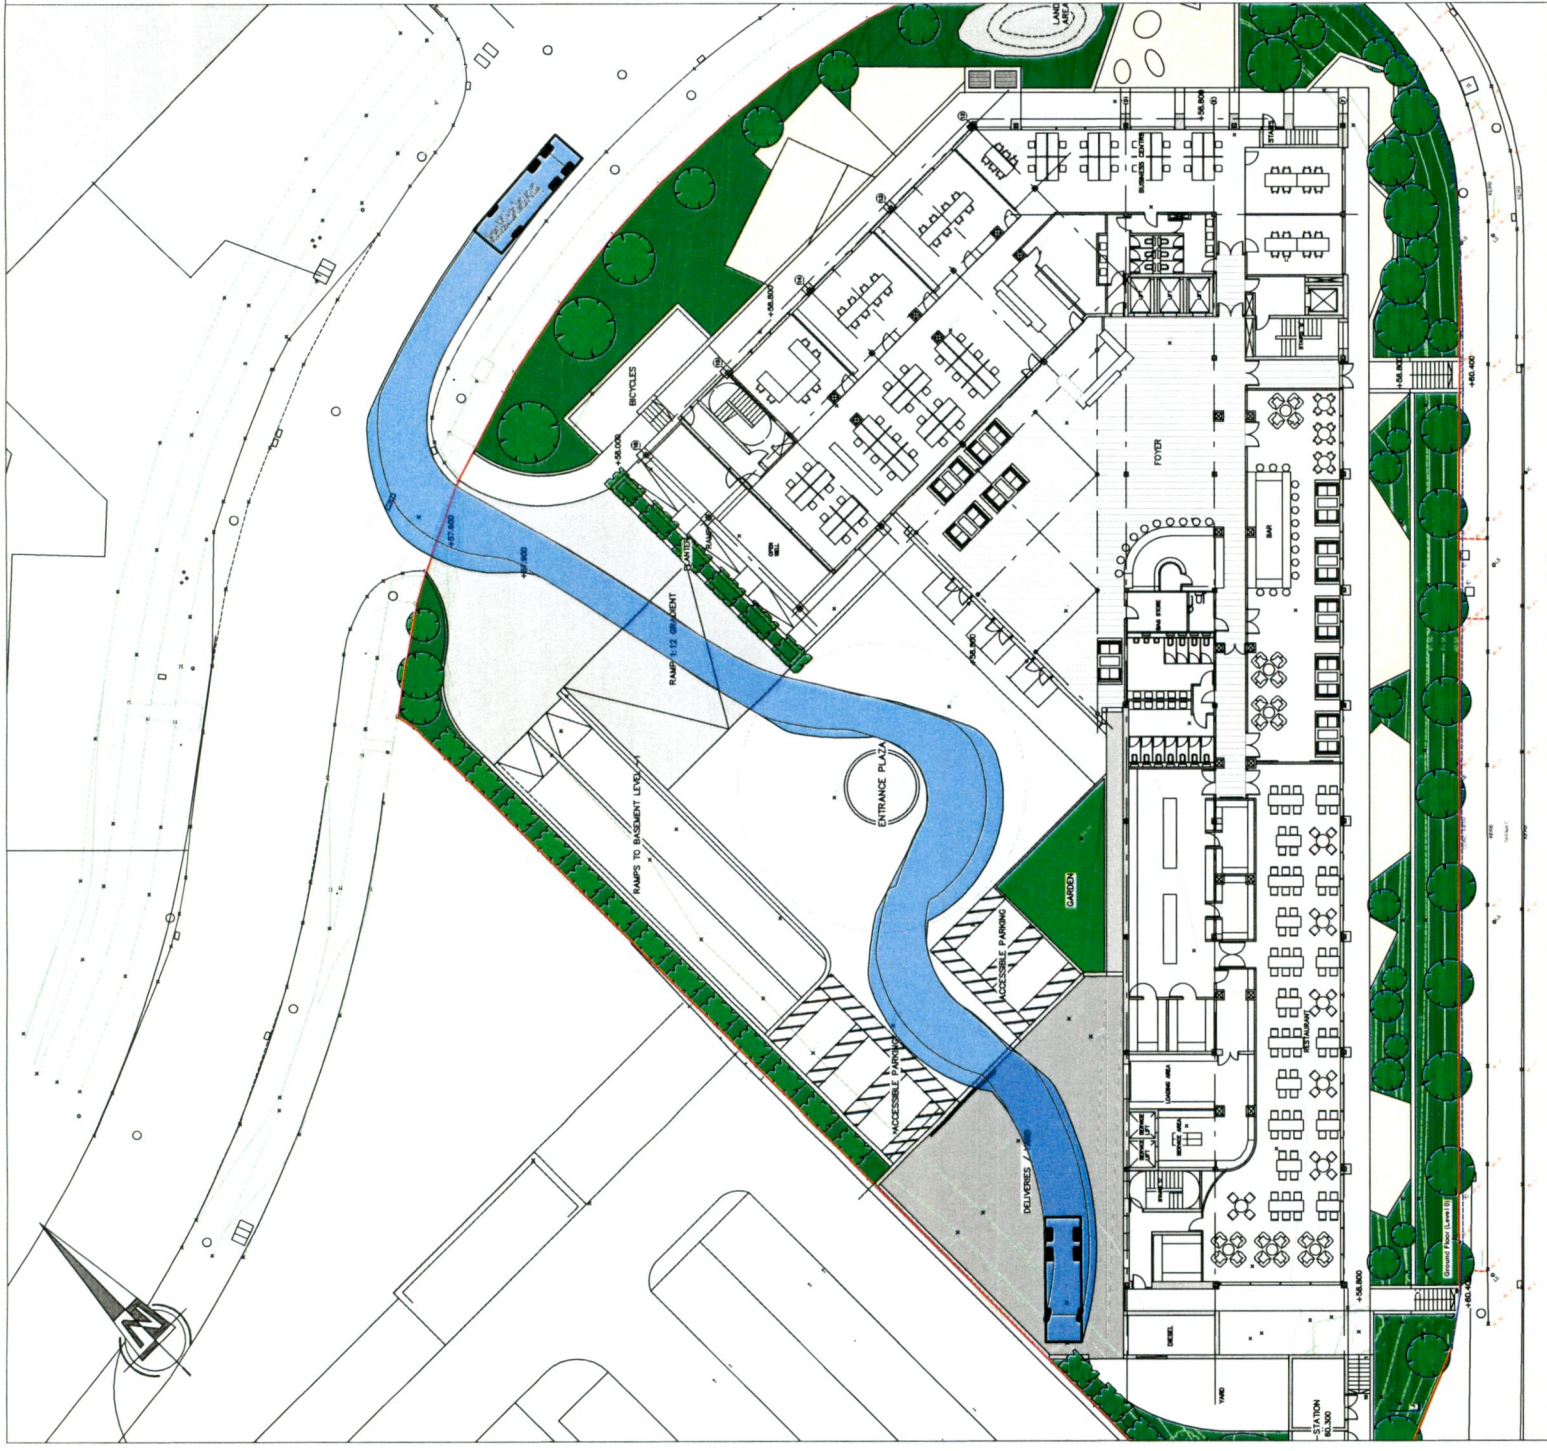


AUTOTRACK OF A REFUSE VEHICLE ENTERING THE PROPOSED SERVICE YARD

NRB Consulting Engineers Ltd recommend that Road and land ownership boundaries are verified through Legal & Land searches by the Client.

This drawing is based upon Architects drawing 2022 11 28 NRB, received 28/11/22. NRB Consulting Engineers Ltd shall not be liable for any inaccuracies or deficiencies.

REV	DATE	AMENDMENTS	DRAWN	CHK	APP

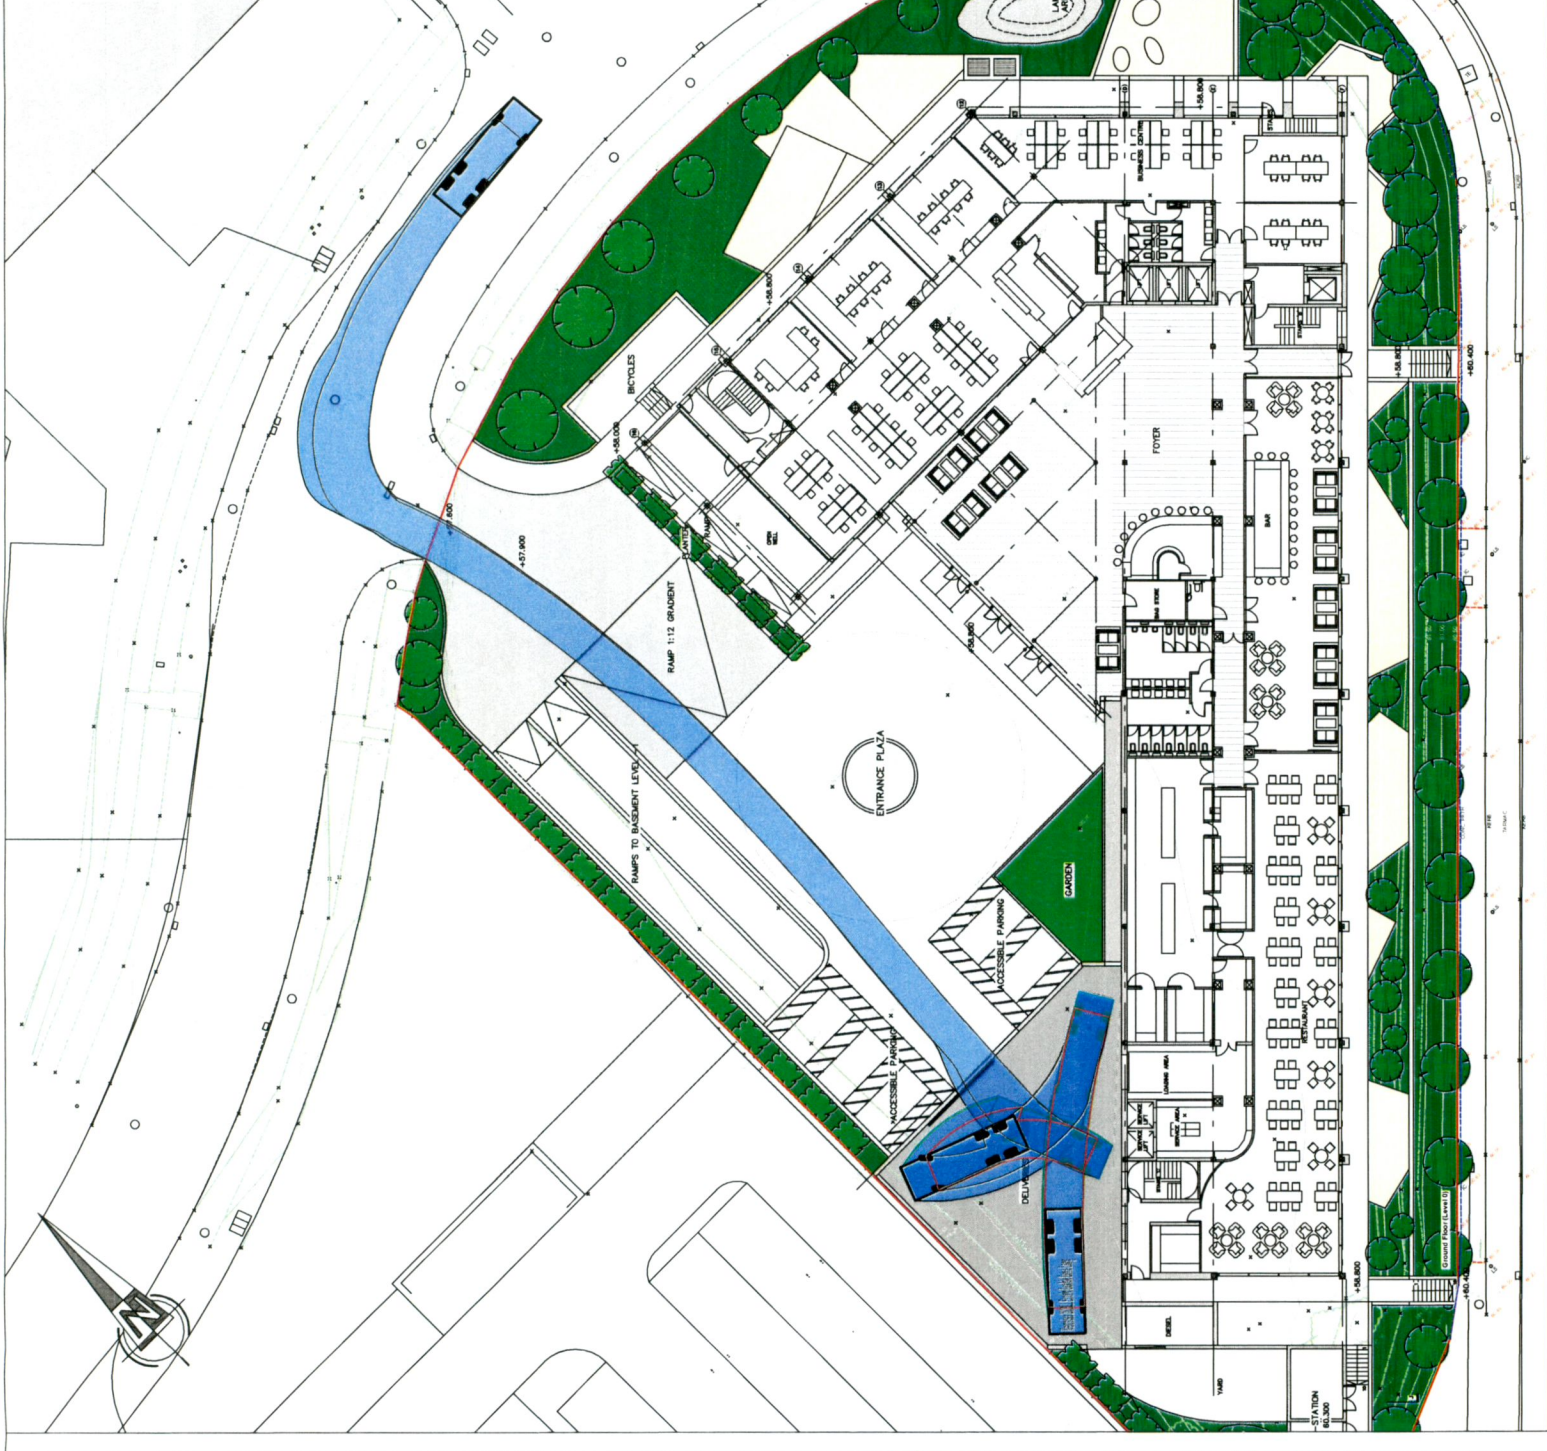

AUTOTRACK OF A REFUSE VEHICLE EXITING THE PROPOSED SERVICE YARD


Client	Liffey Valley Hotel Dublin		Project No.	22-088	Drawing No.	NRB-TA-004
Project	Autotracks of a Refuse Vehicle Entering and Exiting the Development		Drawn	PB	Checked	ER
Title	Autotracks of a Refuse Vehicle Entering and Exiting the Development		Date	28-Nov-22	Scale @ A3	1:500
NRB Consulting Engineers Ltd accept no responsibility for any unauthorised amendments to this drawing. Only figured dimensions to be worked to.			Purpose of Issue	<input type="checkbox"/> Draft <input type="checkbox"/> As Built	<input type="checkbox"/> Information <input type="checkbox"/> Tender	<input type="checkbox"/> Approval <input type="checkbox"/> Construction

NRB Consulting Engineers Ltd
1st Floor, Apollo Building
Dundrum Road
Dundrum
Dublin 14

Phone/Fax: +353 1 292 1941
Email: info@nrb.ie
Web: www.nrb.ie
Registered in Ireland No. 491679



COPYRIGHT © RESERVED

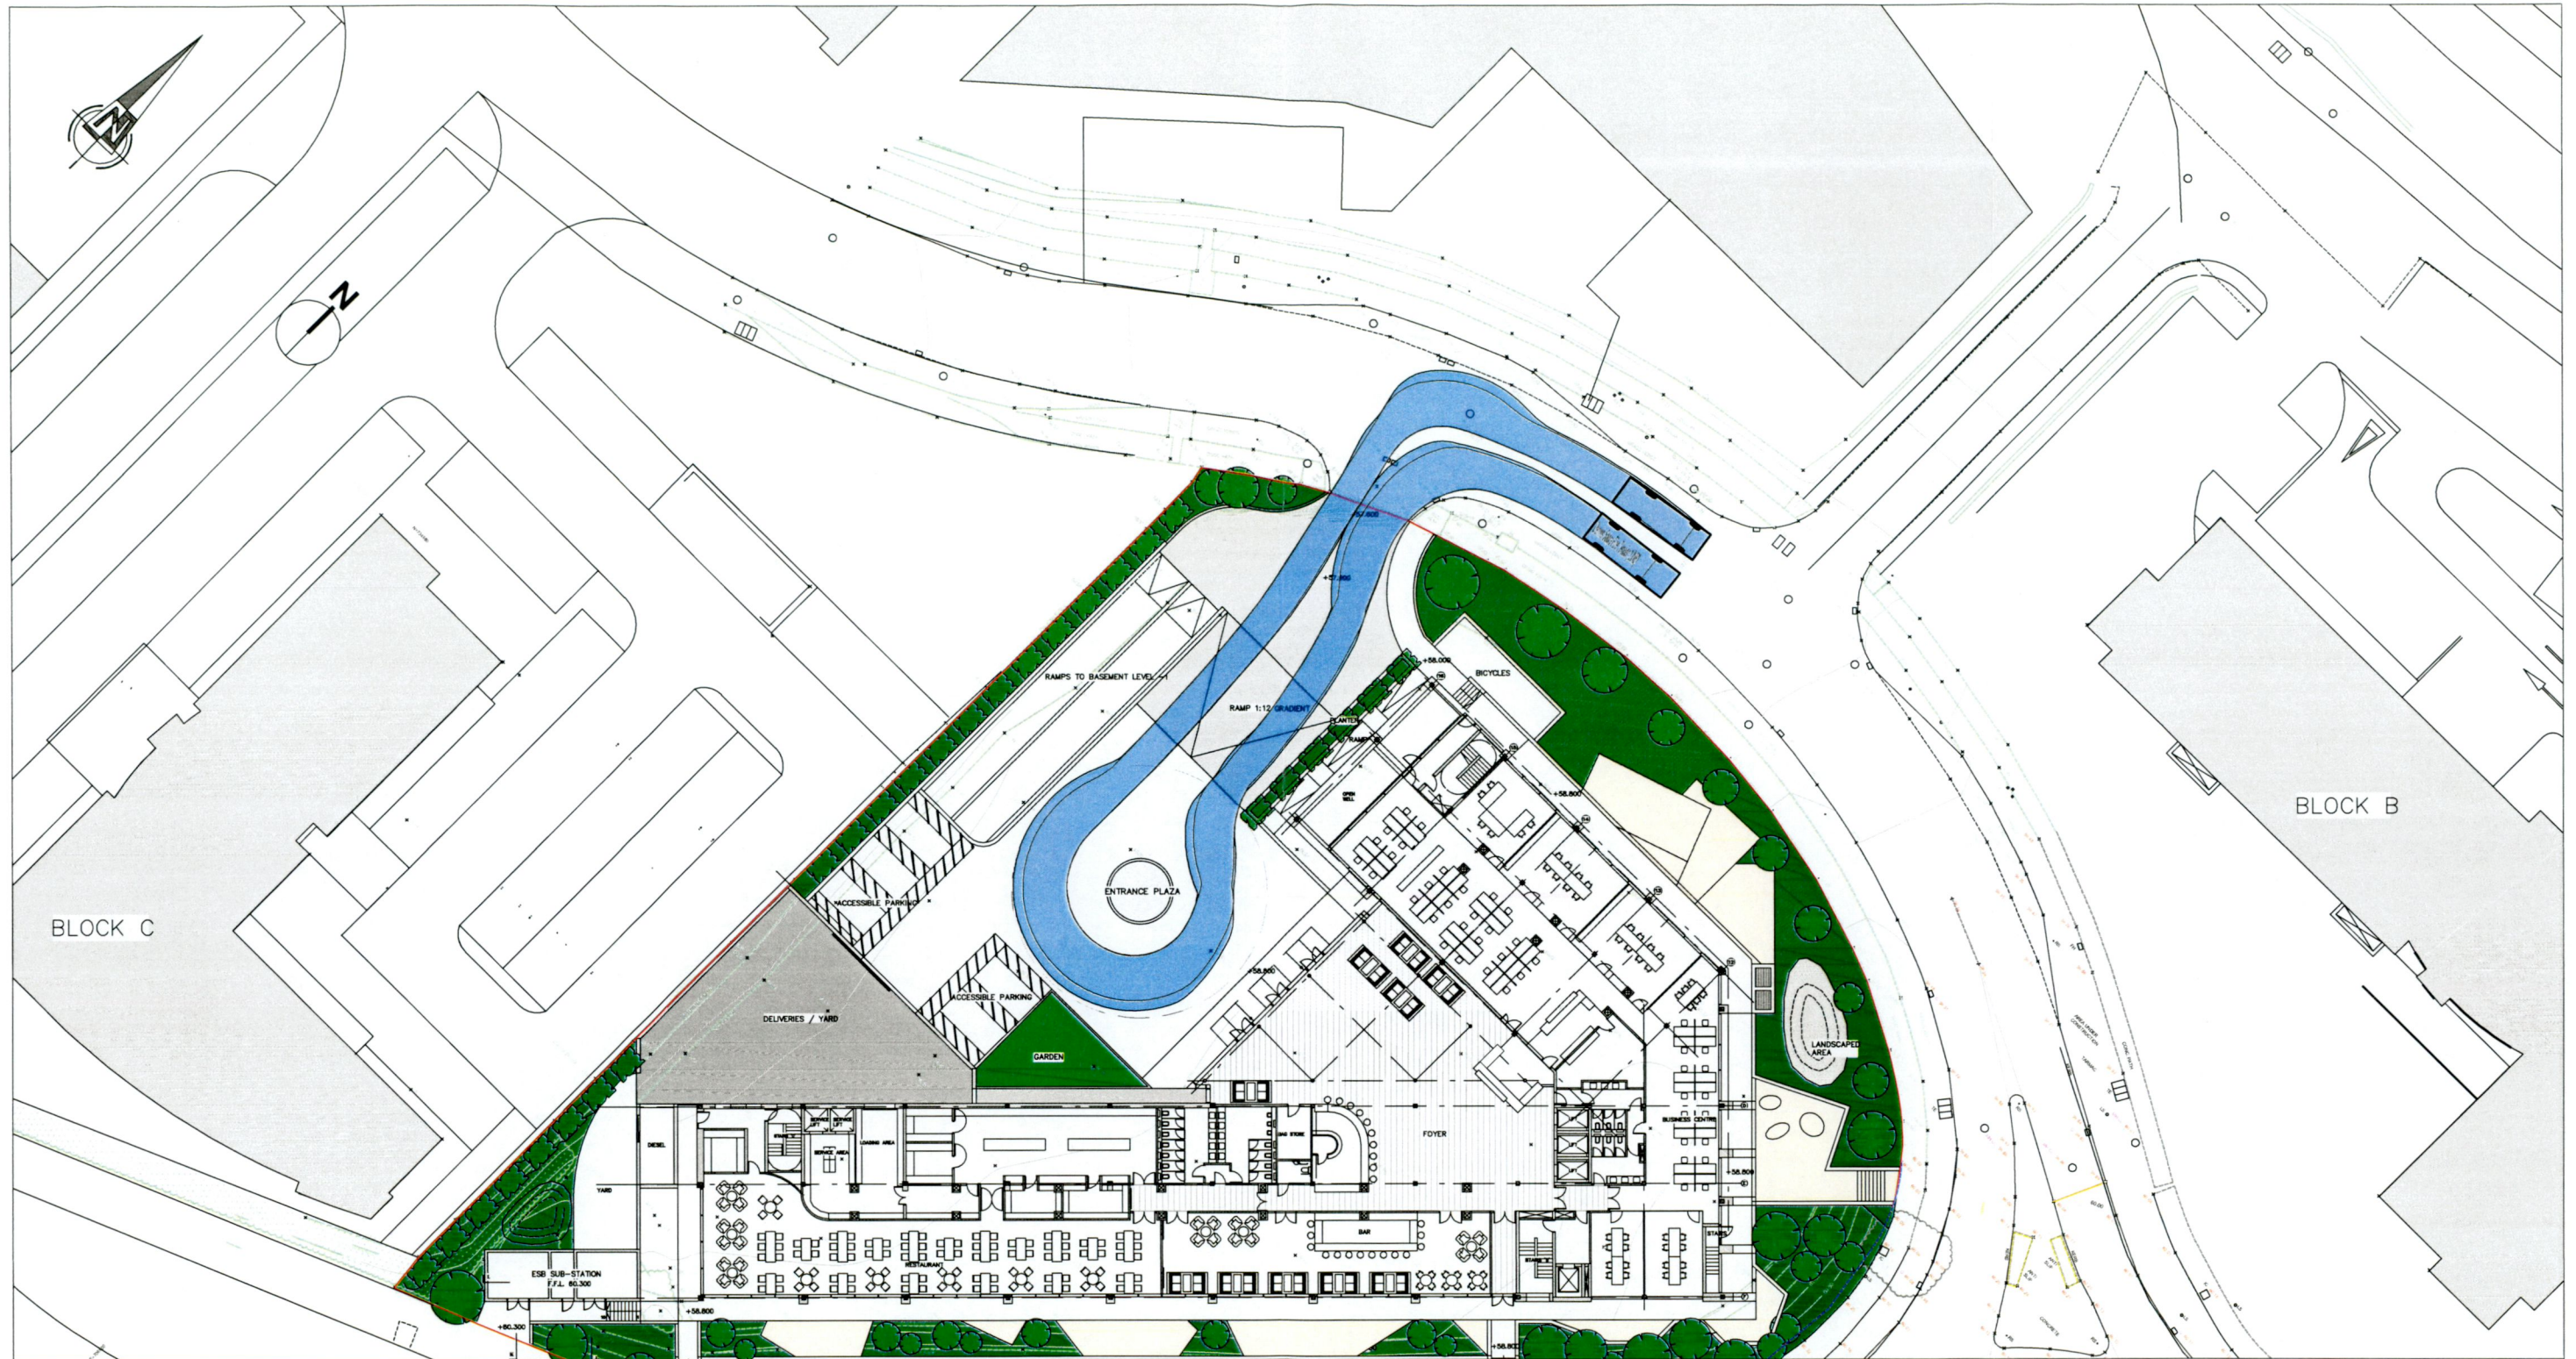

AUTOTRACK OF A LONG WHEELBASE FIRE TENDER ENTERING AND EXITING THE PROPOSED DEVELOPMENT

NRB Consulting Engineers Ltd recommend that Road and land ownership boundaries are verified through Legal & Land searches by the Client.

This drawing is based upon Architects drawing 2022 11 28 NRB, received 28/11/22. NRB Consulting Engineers Ltd shall not be liable for any inaccuracies or deficiencies.

NRB Consulting Engineers Ltd
 1st Floor, Apollo Building
 Dundrum Road
 Dundrum
 Dublin 14
 Phone/Fax: +353 1 292 1941
 Email: info@nrb.ie
 Web: www.nrb.ie
 Registered in Ireland No. 491679



Client	Project No. 22-088		Drawing No. NRB-TA-005	
Project	Liffey Valley Hotel Dublin		Drawn PB	Checked ER 28/11/22
Title	Autotracks of a Long Wheelbase Fire Tender Entering and Exiting the Development		Date 28-Nov-22	Approved ER 28/11/22
NRB Consulting Engineers Ltd accept no responsibility for any unauthorised amendments to this drawing. Only figured dimensions to be worked to.		Scale @ A3 1:500		Rev -
Purpose of Issue			<input type="checkbox"/> Draft	<input type="checkbox"/> Information
			<input type="checkbox"/> As Built	<input type="checkbox"/> Tender
			<input type="checkbox"/> Approval	<input type="checkbox"/> Construction

REV	DATE	AMENDMENTS	DRAWN	CHK	APP

COPYRIGHT © RESERVED