

# Planning Pack Map



**CENTRE COORDINATES:**  
ITM 712256,730766

**PUBLISHED:** 03/01/2023      **ORDER NO.:** 50309651\_1

**MAP SERIES:** 1:1,000      **MAP SHEETS:** 3328-06  
1:1,000      3328-11

**COMPILED AND PUBLISHED BY:**  
Ordnance Survey Ireland,  
Phoenix Park,  
Dublin 8,  
Ireland.

Unauthorised reproduction infringes Ordnance Survey Ireland and Government of Ireland copyright.

All rights reserved.  
No part of this publication may be copied, reproduced or transmitted in any form or by any means without the prior written permission of the copyright owners.


The representation on this map of a road, track or footpath is not evidence of the existence of a right of way.

Ordnance Survey maps never show legal property boundaries, nor do they show ownership of physical features.


© Suirbhéireacht Ordánais Éireann, 2023  
© Ordnance Survey Ireland, 2023  
[www.osi.ie/copyright](http://www.osi.ie/copyright)

**LEGEND:**  
<http://www.osi.ie>;  
search 'Large Scale Legend'

	Existing Building
	Areas to be Demolished
	Site Boundary
	New Additions to Building

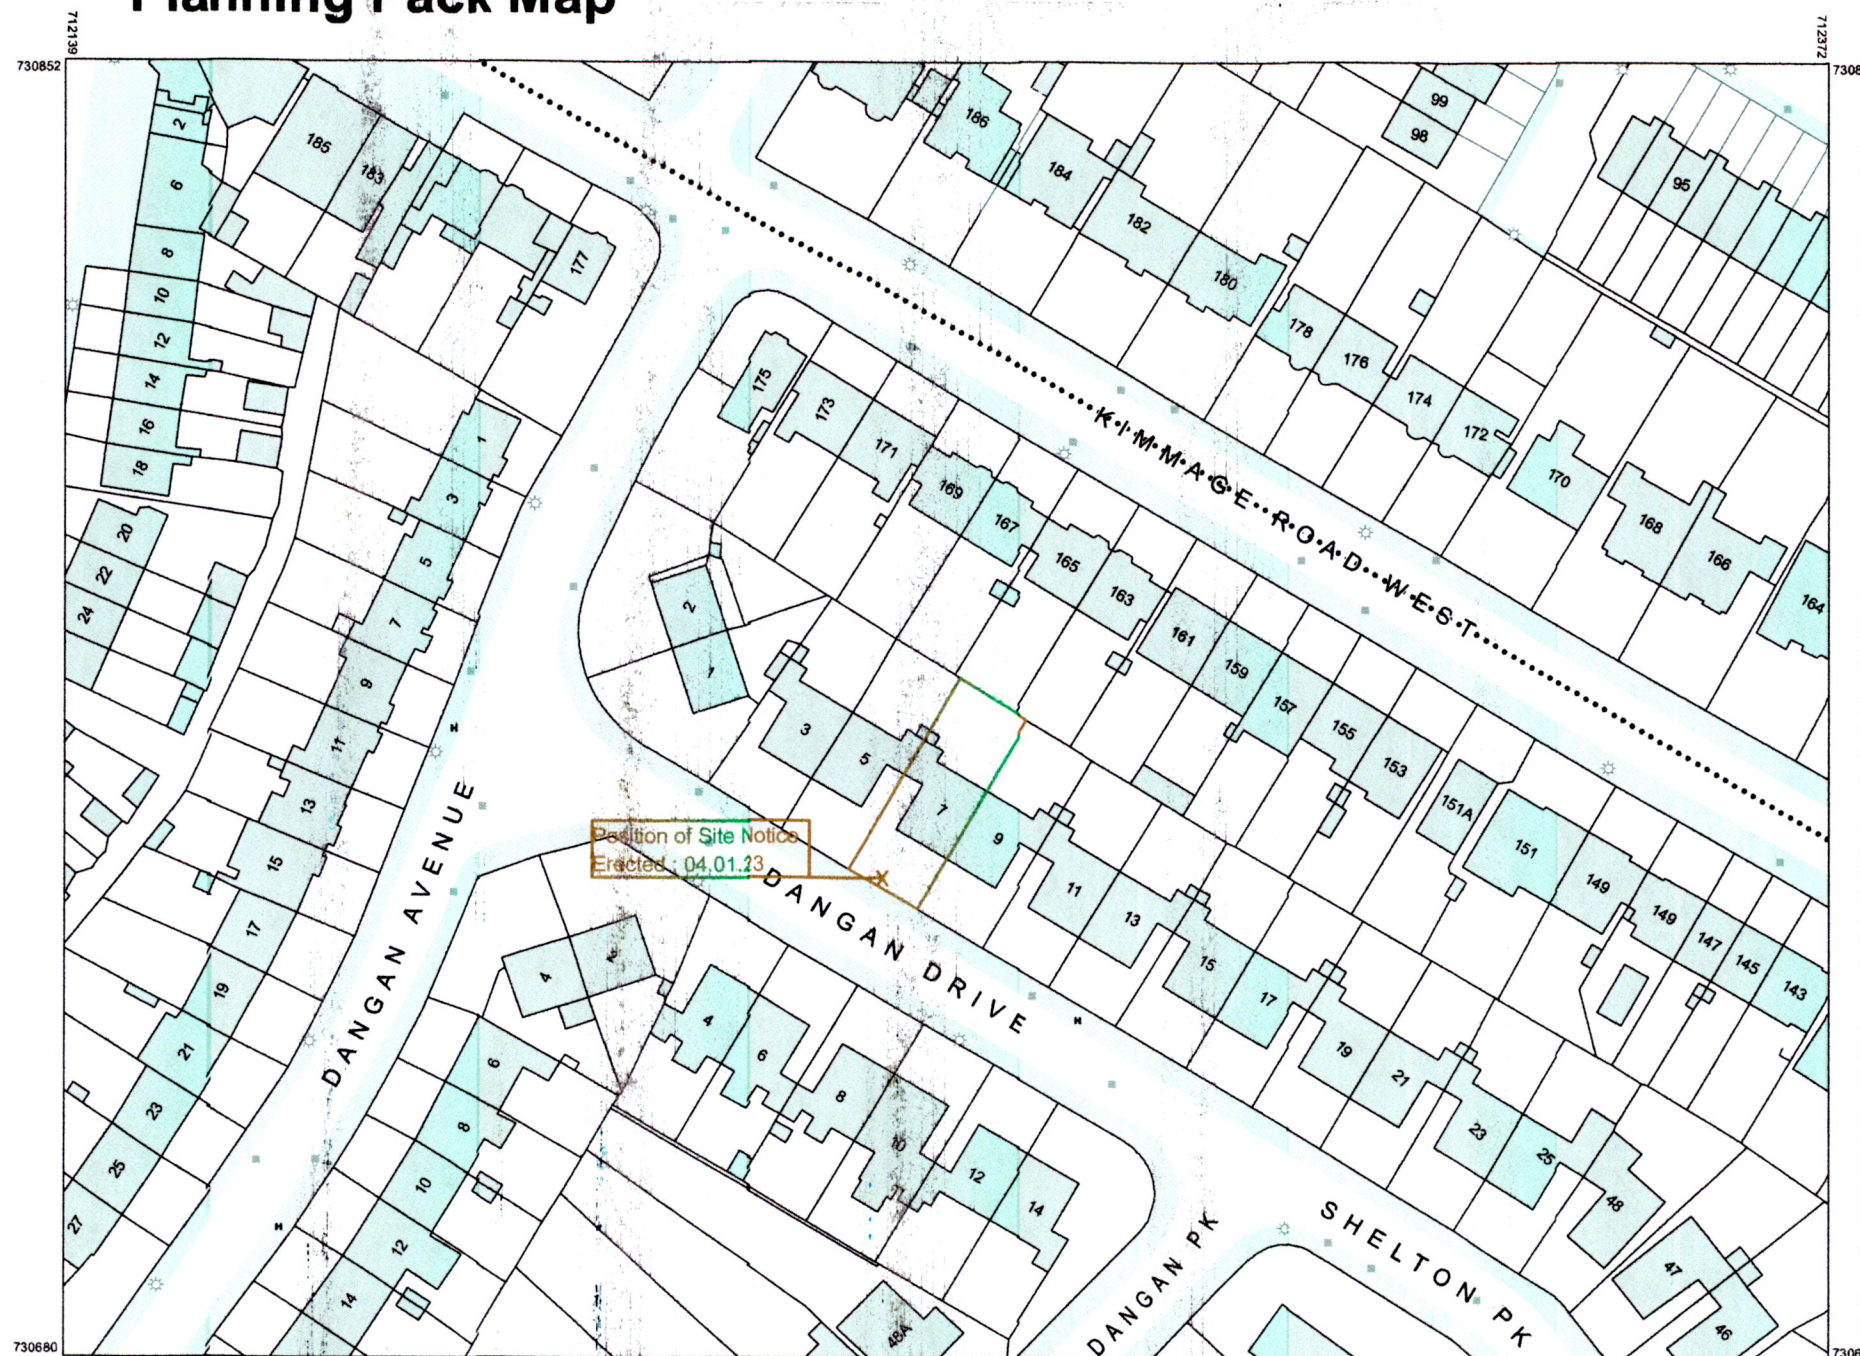

Position of Site Notice  
Erected: 04.01.23

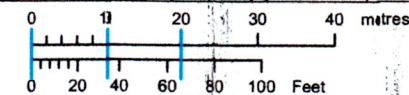

OUTPUT SCALE: 1:1,000

**CAPTURE RESOLUTION:**  
The map objects are only accurate to the resolution at which they were captured. Output scale is not indicative of data capture scale. Further information is available at: <http://www.osi.ie>; search 'Capture Resolution'



index	date	amendments	drawn by
001			xx

## planning application

**Project**

Proposal for Two new Dwellings

---

**Client**

Laura and Joey Treacy

### Site Location Plan

file	2022_12_15_PLA_01.pln	Plan-Nr.	A-01.1
scale	1:1000	paper	a3
Date	December 2022		

