



Existing Side Elevation_1:100

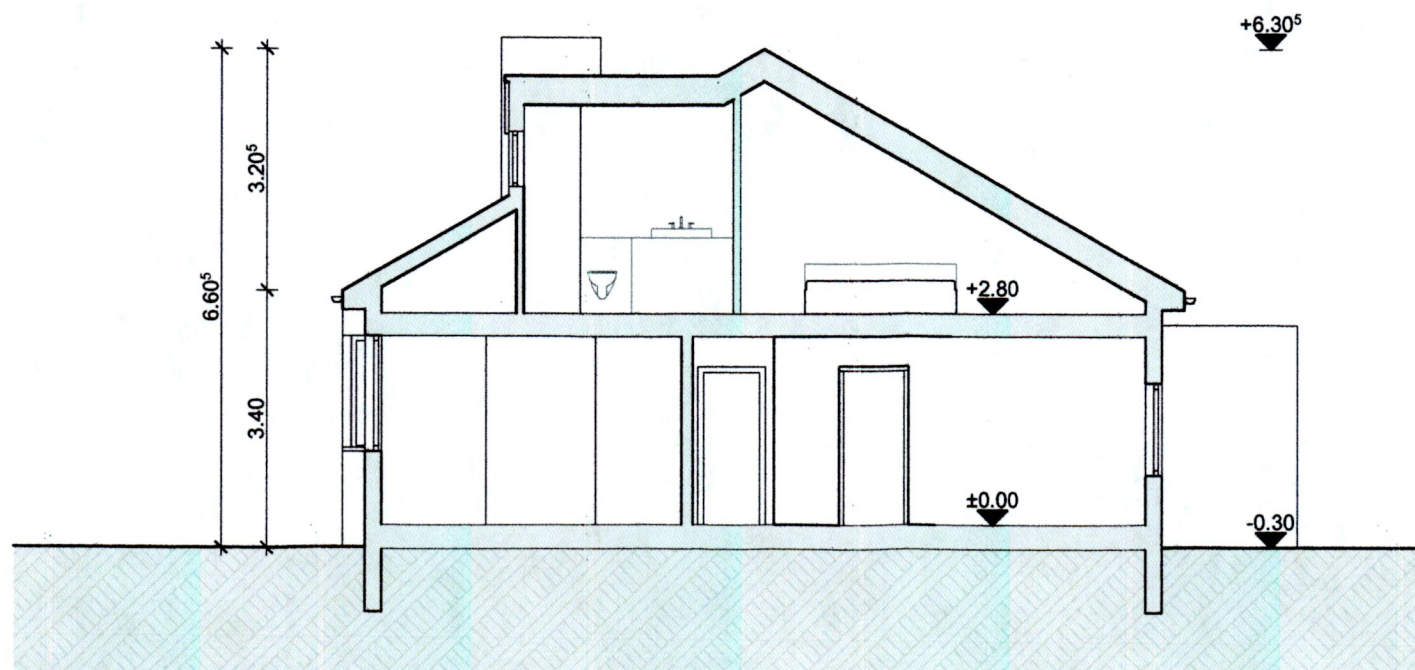

Section 01_1:100

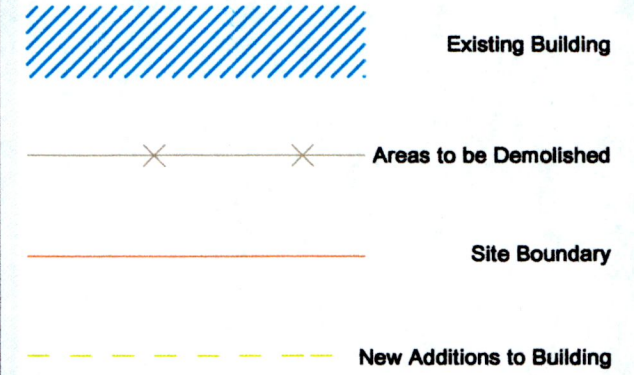

index	date	amendments	drawn by
001			xx

planning application

Project
 Proposal for Two new Dwellings

Client
 Laura and Joey Treacy

Proposed Side Elevation & Section

file	2022 12 15_PLA 01.pln	Plan-Nr.	A-01.7
scale	1:100	Date	December 2022

