


01
018 - section dd - existing
1:100

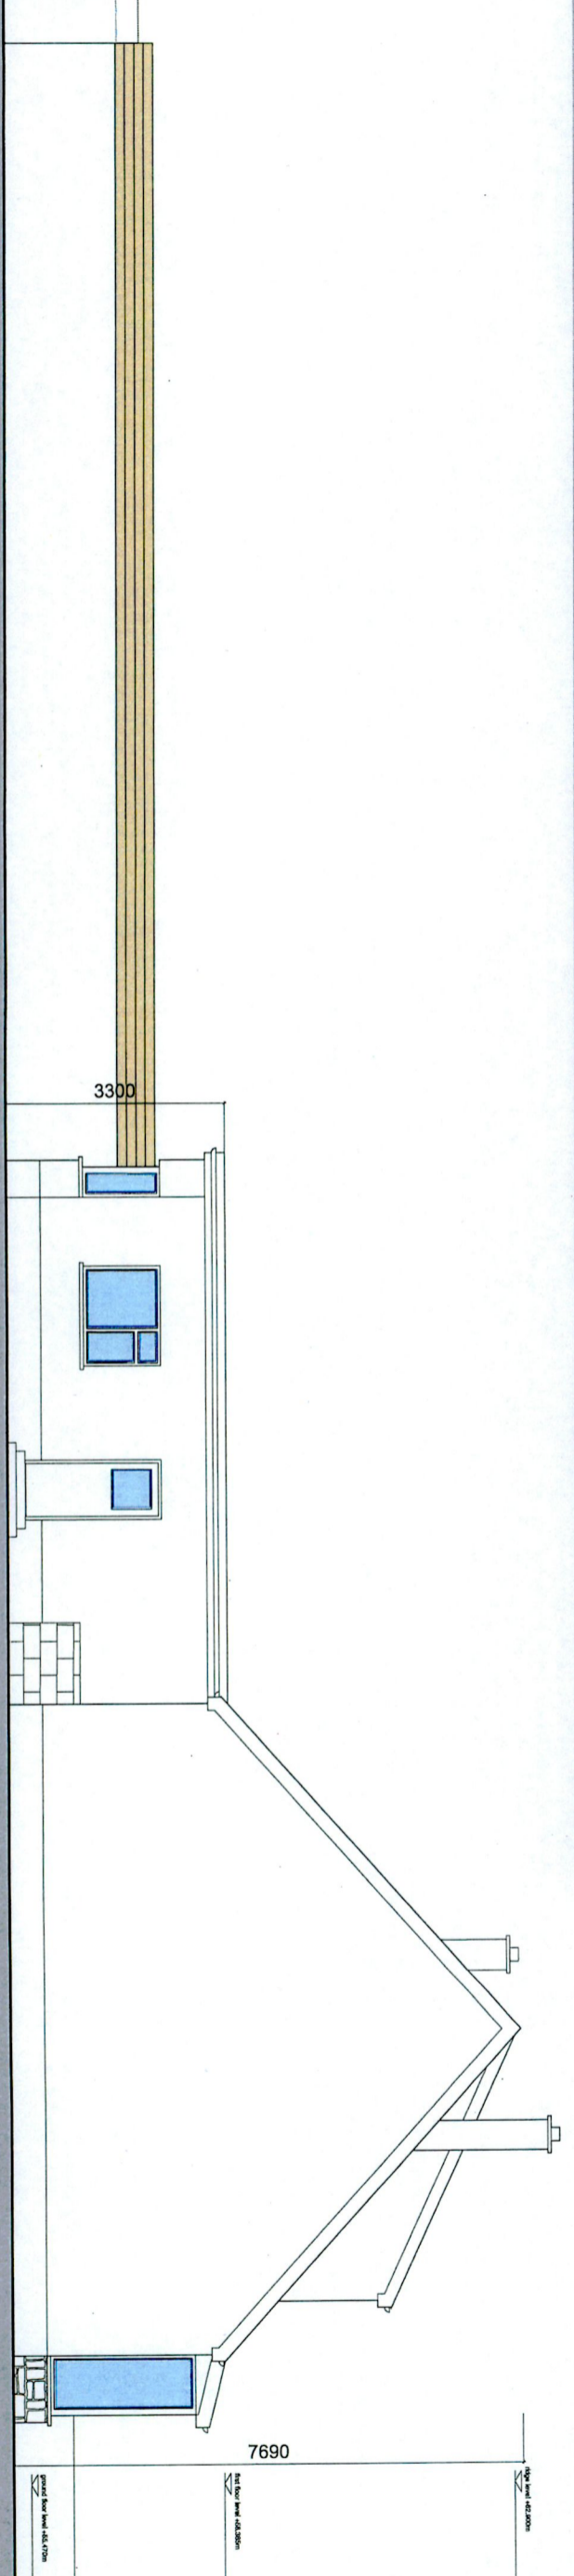

01
018 - section cc - existing
1:100

orig	chc	date	rev	A	B	C	D	E	F	G	H	I	J	K	L	M	N	O	P	Q	R	S	T	U	V	W	X	Y	Z

client:	berry and susanne colman	drawing number:	292-018
project:	residential development	revision:	0
site:	124 langford drive	drawing reference:	md-292-dwg-01
drawings:	elevations - existing	drawn:	cm
scale:	1:50 at A1 or 1:100 at A3	checked:	cm

mshay - architecture - design		pfo@mshay-architecture.com	
-------------------------------	--	----------------------------	--

